

47-44-03-19

N/A

JOHN YOSTOLD HILL LOT9/9/81

situated in the State of Ohio, County of Muskingum, Township of Newton, T 15,
R 14, Northeast and Southeast Quarter of Section 17 bounded and described as
follows:

Commencing at the Southwest Corner of Lot 26 of Ensminger's Addition to
Newtonville; thence South $24^{\circ} 18'$ West 66.00 feet to an Iron Pin the place of
beginning; thence South $24^{\circ} 18'$ West 132.00 feet to an Iron Pin; thence
North $65^{\circ} 42'$ West 48.00 feet to an Iron Pin; thence South $24^{\circ} 18'$ West 12.00
feet to an Iron Pin; thence South $34^{\circ} 09'$ East 61.50 feet; thence ^{South} $26^{\circ} 51'$ East
174.88 feet to an Iron Pin on the West Right of Way of Old Zanesville and
Western Rail Road; thence along Right of Way North $44^{\circ} 51'$ East 305.54 feet to
an Iron Pin; thence North $65^{\circ} 42'$ West 247.93 feet to the place of beginning
containing 1.12 Acres More or Less. *There being a 1/2 Acre in the N.E.
Qtr. E 1.00 Acre in the S.E. Qtr.*


SURVEY & DESCRIPTION

**OFFICE COPY
NOT RECORDABLE**
R. L. DANIELS
REGISTERED SURVEYOR NO. 5410

DESCRIPTION APPROVED
for Auditor's transfer

By *M. J. [Signature]*

1/10/81

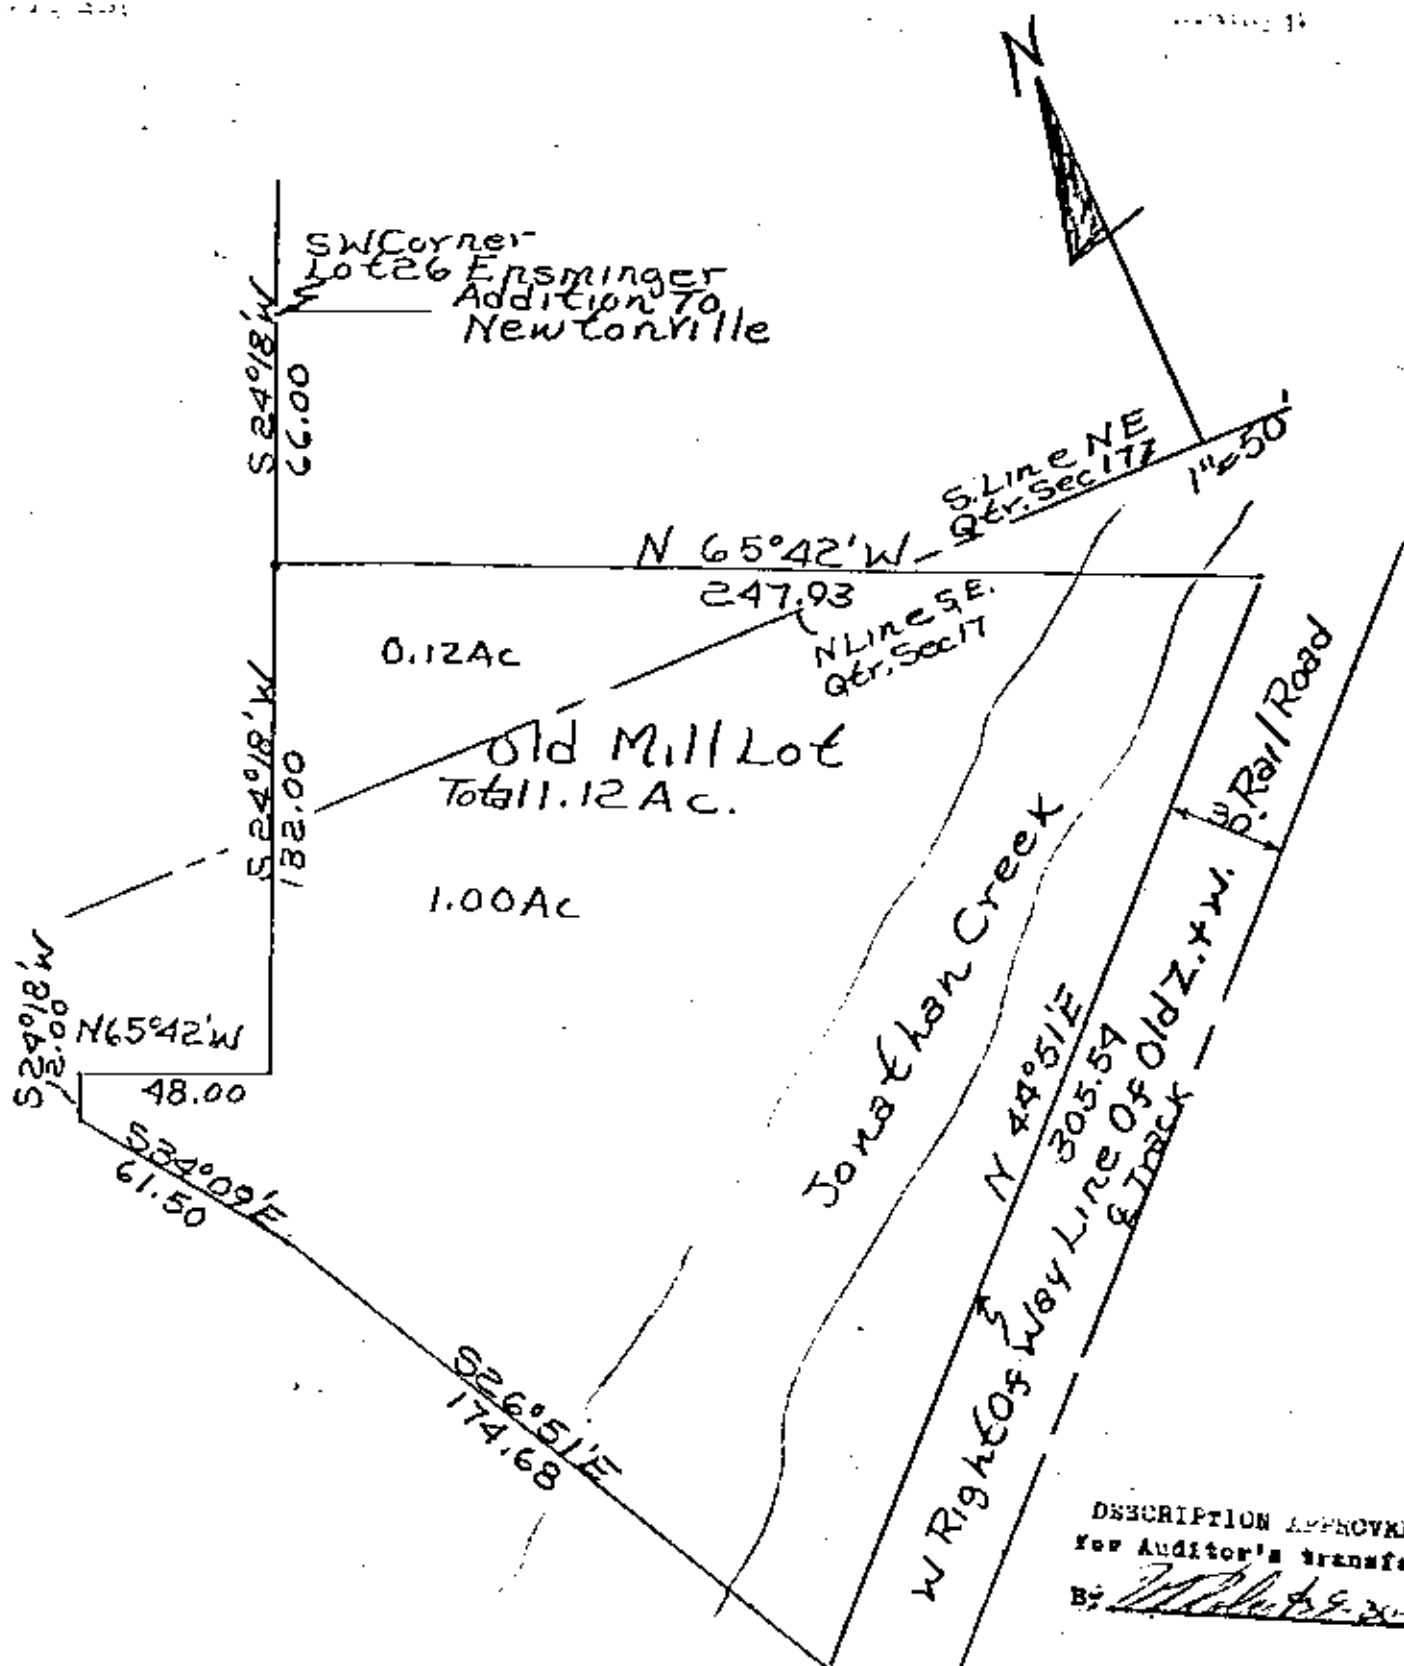

DESCRIPTION APPROVED
for Auditor's transfer
By: [Signature] 9/13/81

Muskingum County,
New Con Township,
T15, R14, N.E. And S.E.
Quarters of Section
17.

OFFICE OF John Yost
9/13/81
NOT RECORDED
Reg No. 5410