


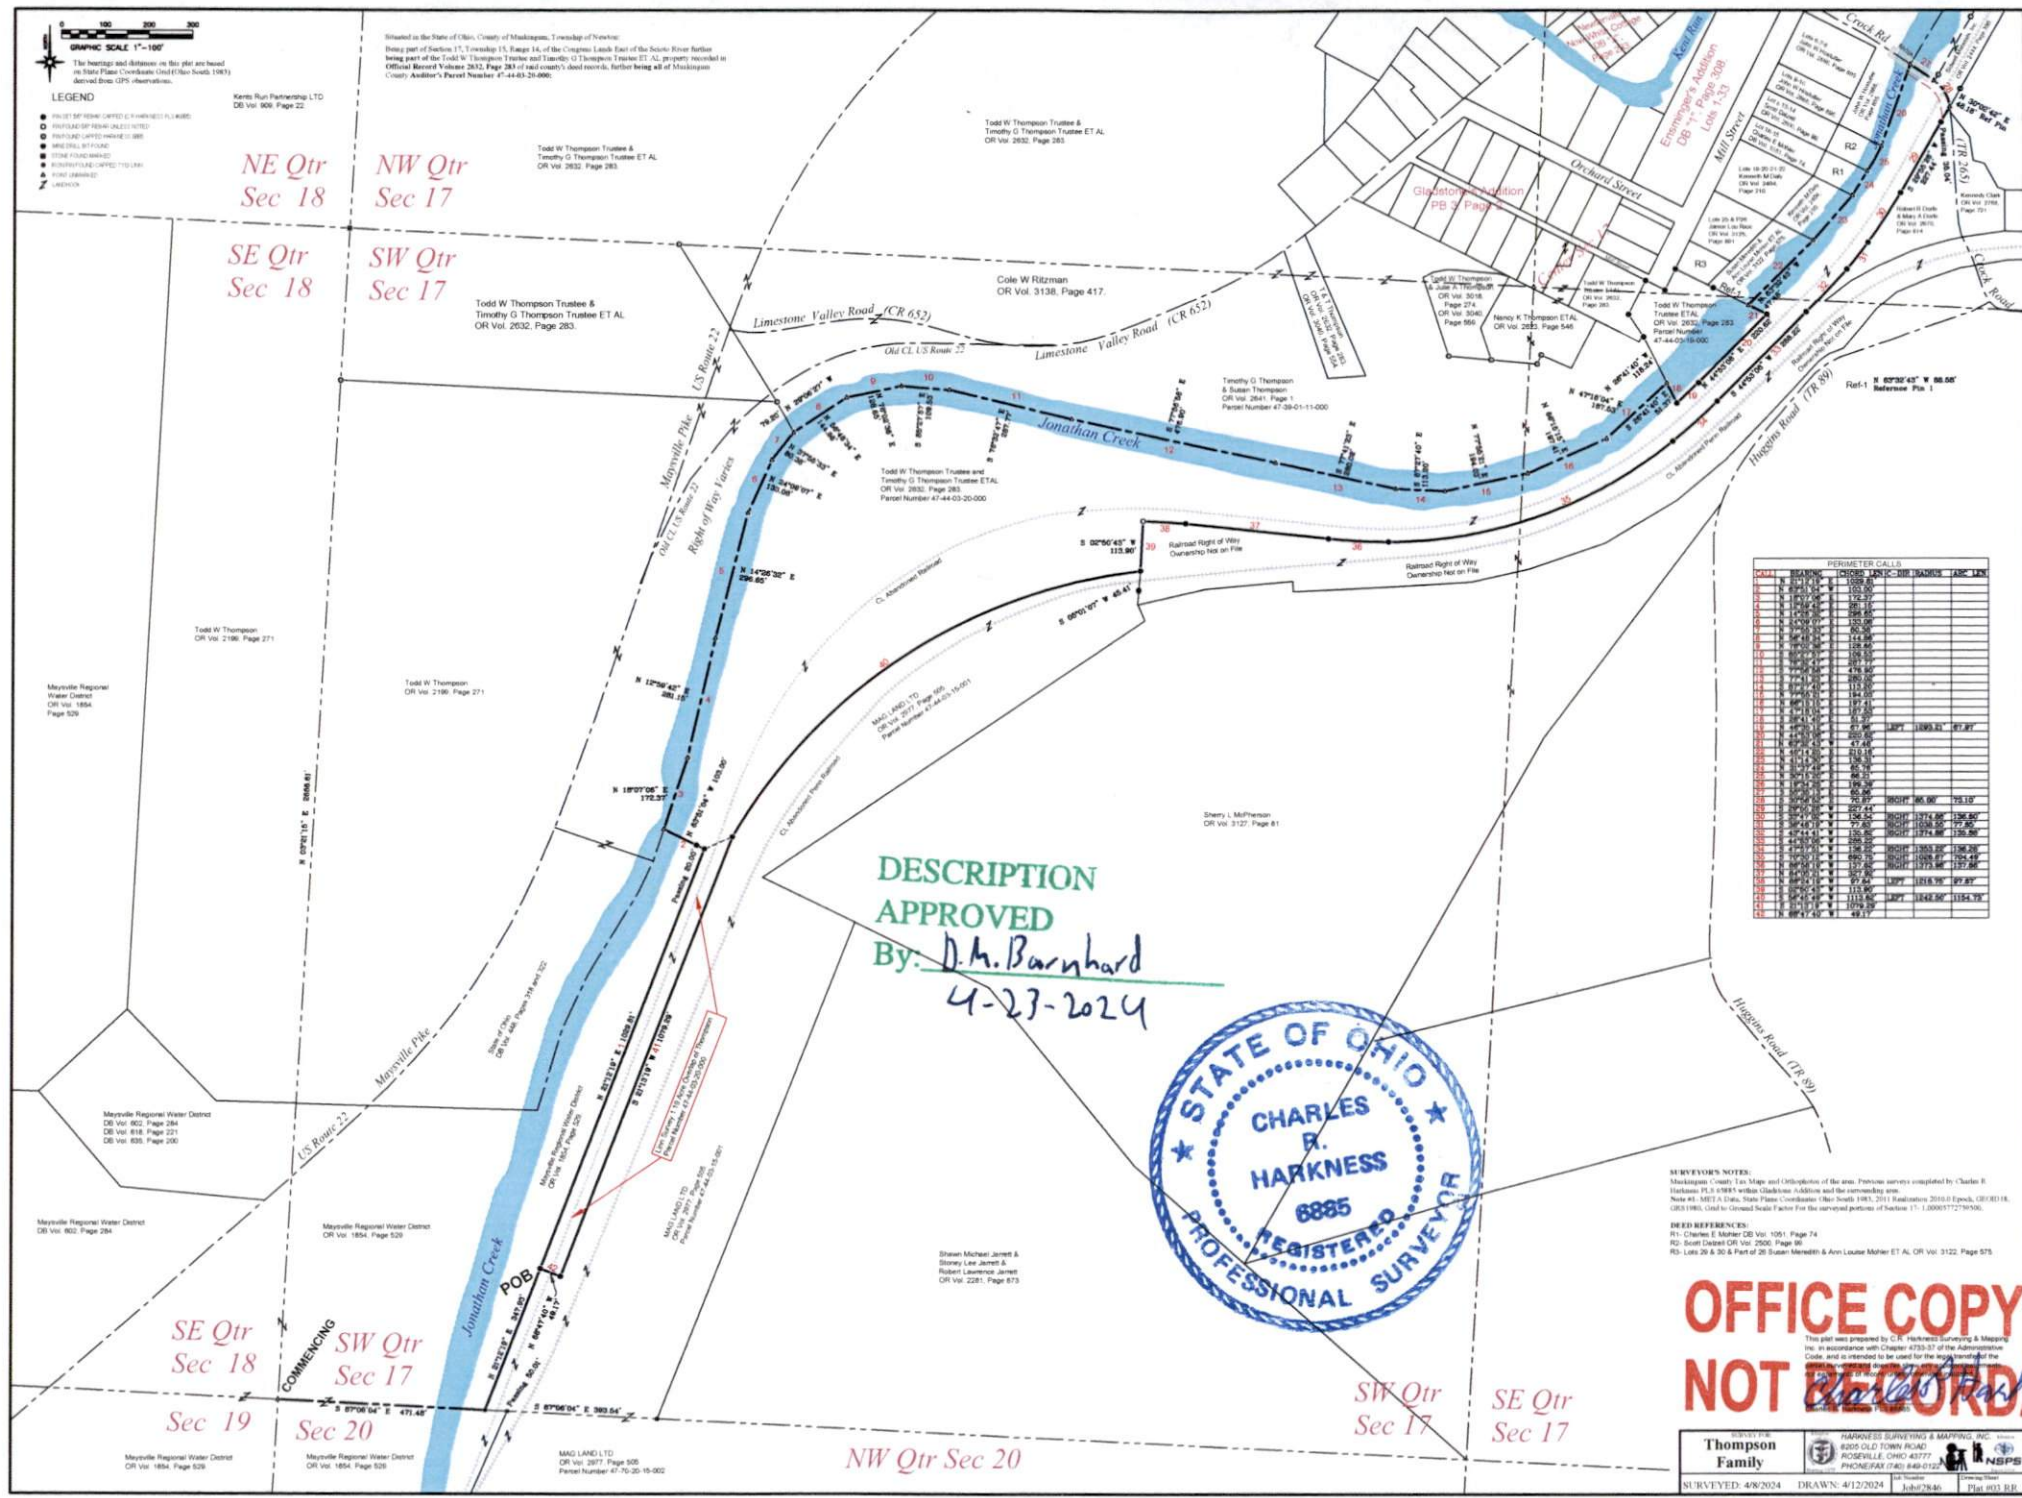

Reduced copy, not to scale, Larger copy available in the Muskingum County Engineer's Map Dept.

OFFICE COPY
NOT RECORDABLE

Thompson Family

HARKNESS SURVEYING & MAPPING, INC.

6205 OLD TOWN ROAD

ROSEVILLE, OHIO 43077


SURVEYED: 4/8/2024

DRAWN: 4/12/2024

John7846

Plt. 003.BB



DESCRIPTION
APPROVED
By: D.M. Barnhard
4-23-2024

SURVEYOR'S NOTES:

DEED REFERENCES:
