

Raymond Harris
5/27/93

Situated in the State of Ohio, County of Maskingum, Township of Newton, Township 15, Range 14, Southeast Quarter of Section 16 and bounded and described as follows:

Beginning at an iron pin found at the Northeast corner of the Southeast Quarter of Section 16; thence South $0^{\circ} 09' 19''$ West 47.83 feet to a point in Crock Road; thence South $15^{\circ} 27' 00''$ West 217.50 feet to a point in Crock Road; thence leaving Crock Road North $77^{\circ} 25' 35''$ West 191.85 feet to an iron pin set, passing an iron pin set at 9.39 feet; thence South $6^{\circ} 47' 21''$ West 119.67 feet to an iron pin set; thence North $89^{\circ} 46' 52''$ West 575.10 feet to an iron pin set; thence North $2^{\circ} 54' 01''$ West 332.77 feet to an iron pin set; thence North $90^{\circ} 00' 00''$ East 851.40 feet to the place of beginning, containing 5.776 acres more or less.

Bearings are based on the North line of the Southeast Quarter of Section 16 bearing North $90^{\circ} 00' 00''$ East.

All of Auditor's Parcel Number 47--47--46--01--09--000.

Deed Reference: Volume 577, Page 928.


Iron pins set are No. 5 reinforcing bars 30 inches long with plastic I. D. caps.

Survey & Description By:

**OFFICE COPY
NOT RECORDABLE**
R. L. Daniels
Registered Surveyor 10

DESCRIPTION APPROVED
FOR AUDITOR'S TRANSFER

BY R. L. Daniels
5-28-93

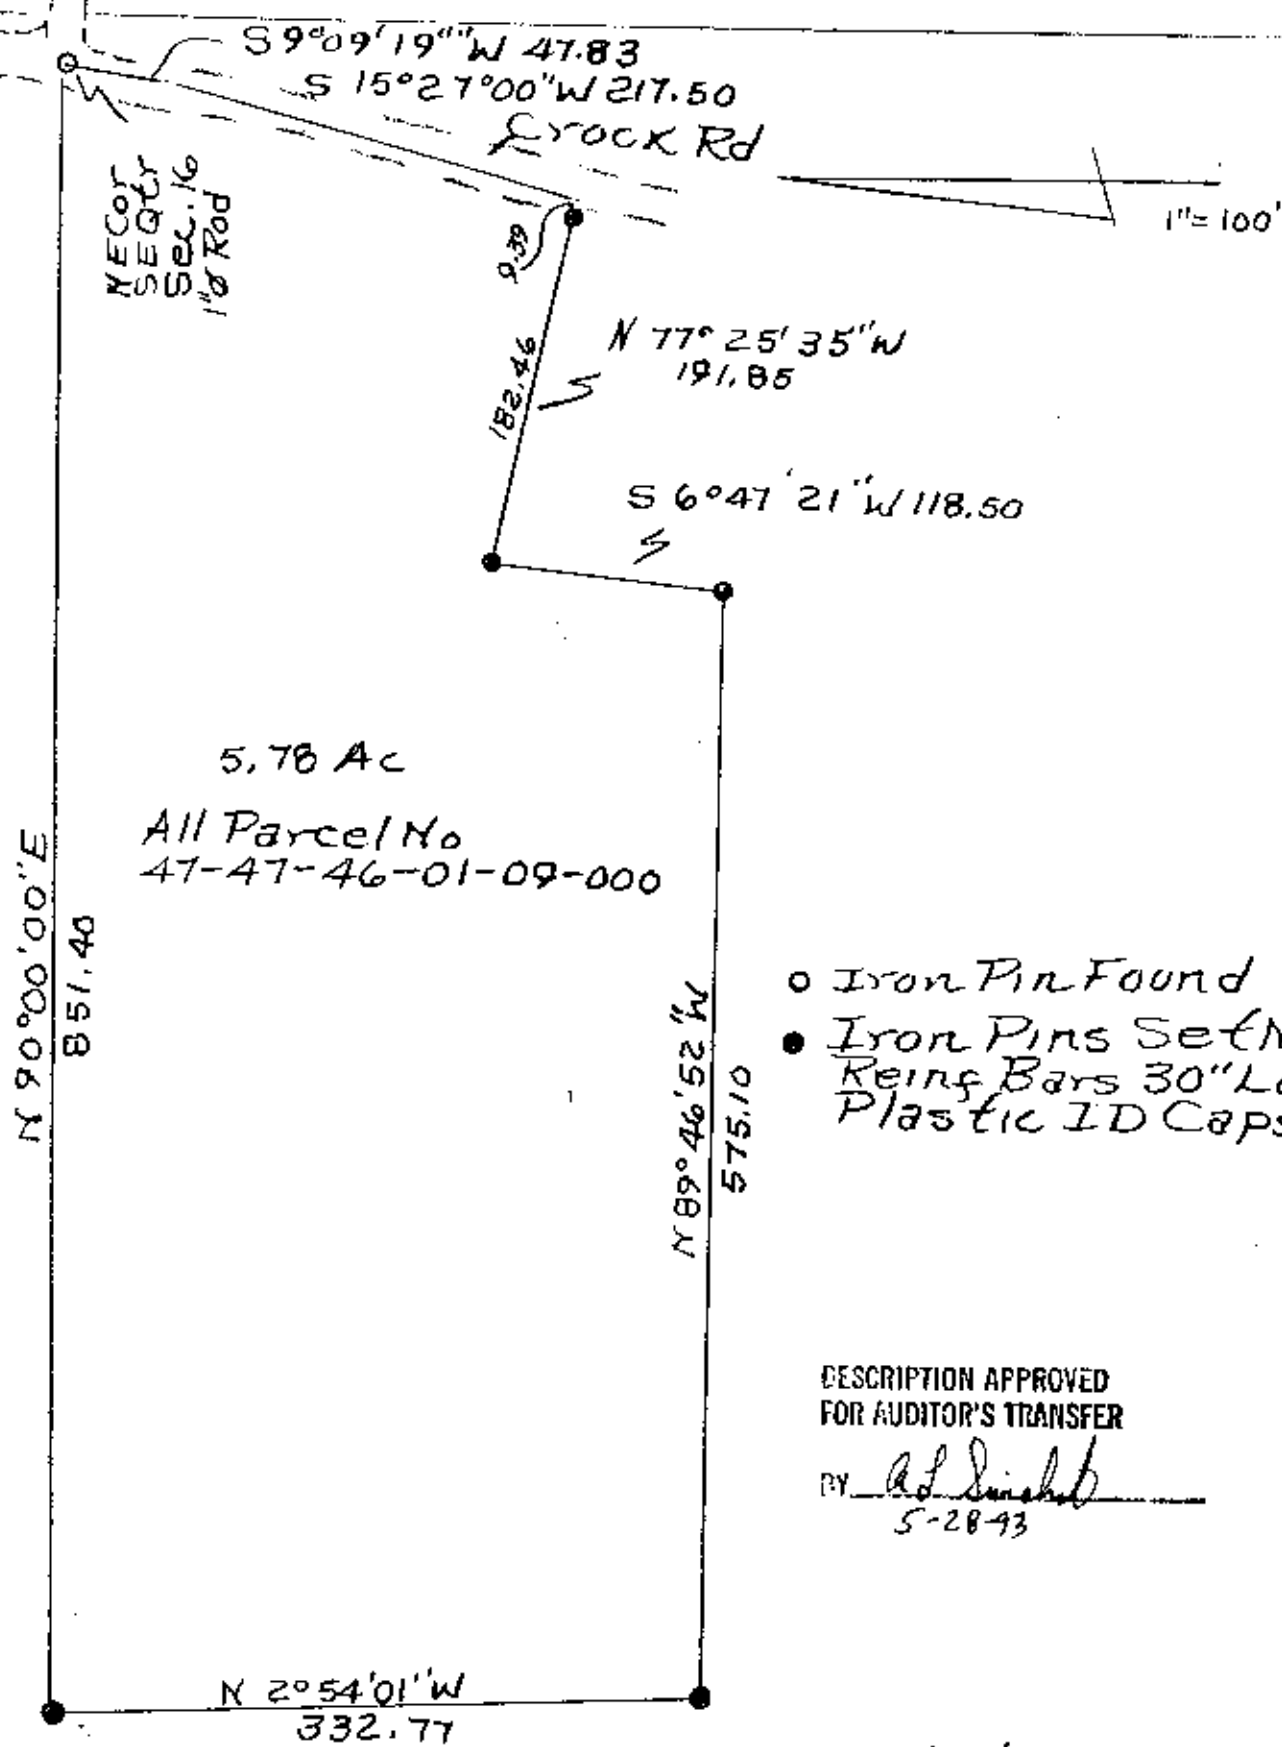

- o Iron Pin Found
- Iron Pins Set No. 5.
Reinf Bars 30" Lg.
Plastic ID Caps

DESCRIPTION APPROVED
FOR AUDITOR'S TRANSFER
BY A. L. Smith
5-28-93

Ray and Harris
By Ray and Harris Reg Surveyor
No. 110 27/93
Muskegon County,
Newton Township,
T15, R14, S.E. Quarter
Section 16.

OFFICE COPY
NOT RECORDED