



Reduced copy, not to scale, Larger
copy available in the Muskingum
County Engineer's Map Dept.

SITUATED IN THE STATE OF OHIO, COUNTY OF MUSKINGUM, TOWNSHIP OF NEWTON, BEING IN THE EAST HALF OF SECTION 16, TOWNSHIP 15, RANGE 14 WEST, TOWNSHIP 1 NORTH OF "CONGRESS LANDS EAST OF THE SCIOTO RIVER".

THE BEARINGS ON THIS PLAT ARE FOR ANGLE CALCULATIONS ONLY AND ARE BASED ON THE NORTHERN PORTION OF THE EAST LINE OF THE NORTHEAST QUARTER OF SECTION 16 USED AS A GRID BEARING OF NORTH 02°54'53" EAST AS CALCULATED FROM A GPS OBSERVATION NAD 83 OHIO SOUTH ZONE.

Survey Plat for Agri Soils LTD

CURVE	RADIUS	ARC LENGTH	CHORD LENGTH	CHORD BEARING	DELTA ANGLE
C1	496.56'	27.85'	27.84'	S 85°55'41" E	3°12'47"
C2	496.56'	108.29'	108.07'	S 78°04'26" E	12°29'42"
C3	359.60'	178.71'	176.88'	S 86°49'51" E	28°28'29"
C4	720.62'	124.65'	124.49'	N 86°05'51" E	9°54'38"
C5	1191.68'	108.82'	108.79'	S 67°11'01" W	5°13'56"

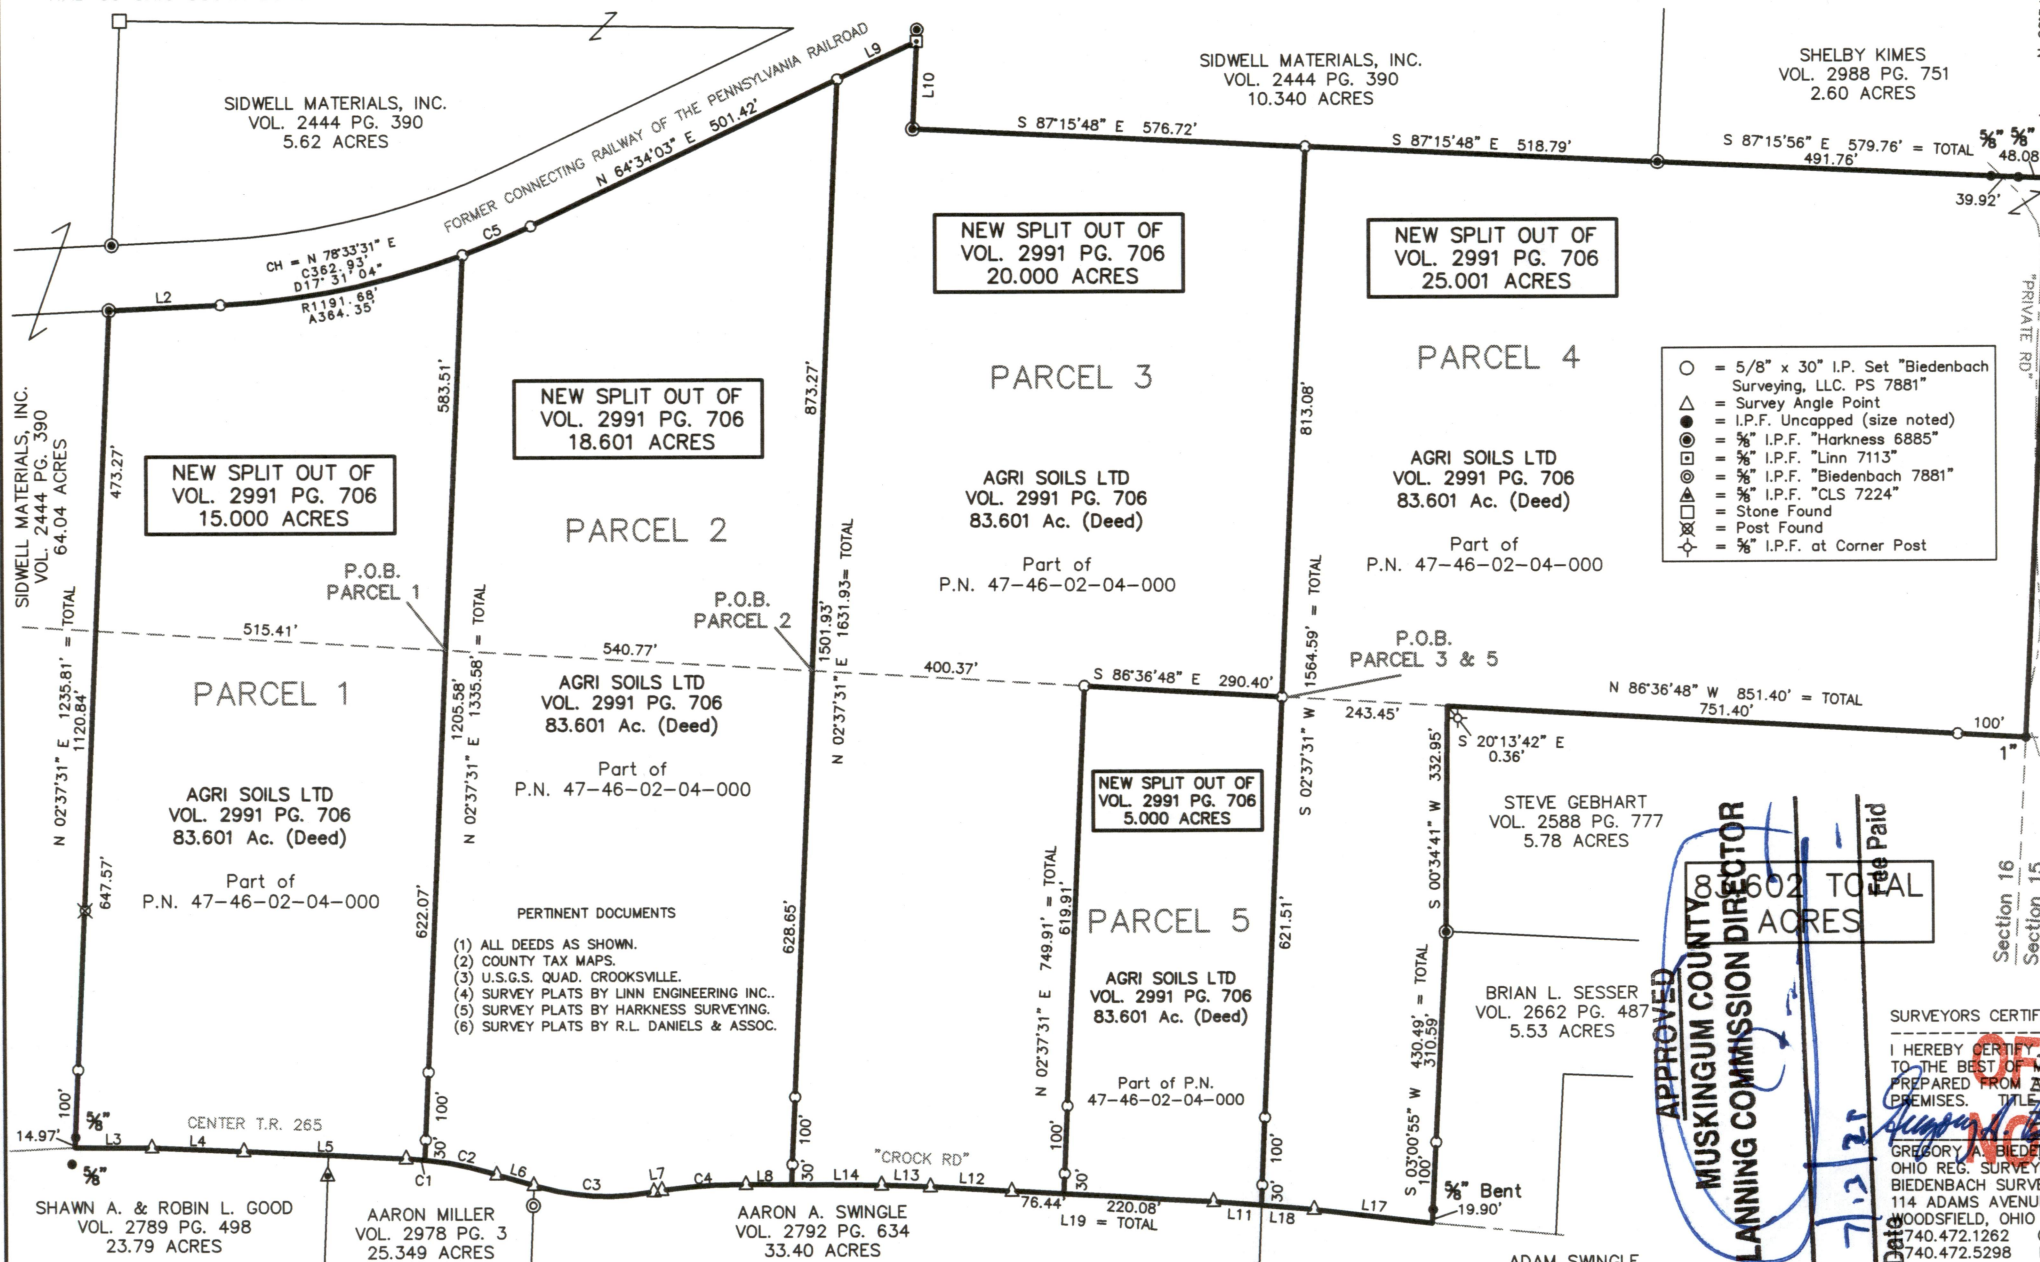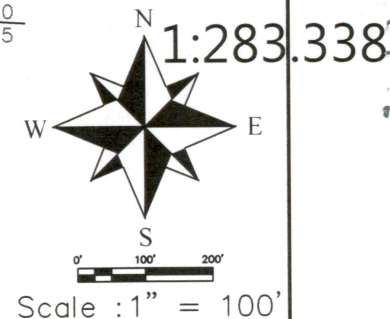

LINE	BEARING	DISTANCE
L2	N 87°19'03" E	164.02'
L3	N 89°51'30" W	114.34'
L4	N 87°29'37" W	134.62'
L5	N 87°09'18" W	238.68'
L6	S 73°38'25" E	56.53'
L7	S 82°01'21" W	11.88'
L8	N 89°28'44" W	66.97'
L9	N 64°34'03" E	129.31'
L10	S 02°40'51" W	129.07'
L11	N 85°20'51" W	70.36'
L12	N 86°54'00" W	120.03'
L13	N 87°51'10" W	71.76'
L14	N 89°28'44" W	132.20'
L15	N 85°20'51" W	70.36'
L16	N 86°36'06" W	220.08'
L17	N 83°22'56" W	175.19'
L18	N 85°20'51" W	77.68'
L19	N 86°36'06" W	296.52'

DESCRIPTION
APPROVED

By: *De F. J. 10/10/21*

APPROVED
MUSKINGUM COUNTY
PLANNING COMMISSION DIRECTOR
7/12/21

SURVEYORS CERTIFICATION
I HEREBY CERTIFY THAT THIS PLAT IS TRUE AND CORRECT TO THE BEST OF MY KNOWLEDGE AND BELIEF AND WAS PREPARED FROM AN ACTUAL FIELD SURVEY OF THE PREMISES. TITLE IS NOT GUARANTEED BY THIS SURVEY.
DATE: 10/10/21
GREGORY A. BIEDENBACH
OHIO REG. SURVEYOR PS 7881
BIEDENBACH SURVEYING, LLC
114 ADAMS AVENUE
WOODSFIELD, OHIO 43084
740.472.1262 OFFICE
740.472.5298 FAX
NOTE: THIS MAP IS AN ORIGINAL COPY ONLY WITH ORIGINAL SIGNATURE AND SEAL.

Survey File No.: GB-3752F

SUBJECT TO ALL LEGAL RIGHT-OF-WAYS, EASEMENTS, RESTRICTIONS, RESERVATIONS, AND ZONING REGULATIONS OF RECORD. SUBJECT TO 100 YEAR FLOOD PLAIN RESTRICTIONS, IF APPLICABLE. SUBJECT TO ANY FACTS THAT MAY BE DISCLOSED IN A FULL AND ACCURATE TITLE SEARCH.