


The T&W Company

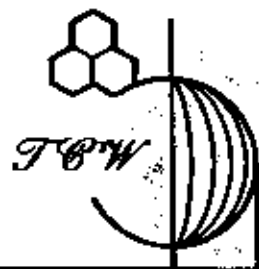

Engineering • Surveying
Resource Development

So. Main St. • P.O. Box 648 • New Lexington, Ohio 43764 • 614-342-5131

DEED DESCRIPTION

Tract 2

Being a part of the Northeast Quarter of Section 14, Township 15 North, Range 14 West, Newton Township, Muskingum County, Ohio and being more particularly described as follows:

Beginning, for reference, at the Southeast corner of the Northeast Quarter of Section 14; thence with the half section line North 90° 00' 00" West 1015.00 feet to a point in the centerline of County Road 46 and the principal place of beginning of the tract to be described; thence continuing with the half section line North 90° 00' 00" West 462.00 feet to a point, passing iron pins set at 25.00 feet and 402.00 feet; thence North 0° 00' 00" East 322.65 feet to an iron pin set; thence South 62° 57' 09" East 429.37 feet to an 18" diameter twin poplar tree; thence South 72° 33' 46" East 97.77 feet to a point in the centerline of County Road 46, passing an iron pin set at 72.77 feet; thence with the centerline of County Road 46 South 7° 56' 22" West 99.06 feet to the principal place of beginning. The tract as surveyed contains 2.202 acres, more or less, subject to all legal highways and easements of record.

The bearings in the above description are based on the south line of the Northeast Quarter of Section 14 bearing North 90° 00' 00" West.

Iron pins set are 5/8 inch rebar, 30 inches long set flush with the ground, with plastic identification caps.


DESCRIPTION APPROVED
FOR RECORD'S TRANSFER
BY W.S. [Signature]

5-4-99

47-50-14-12-001

N/A



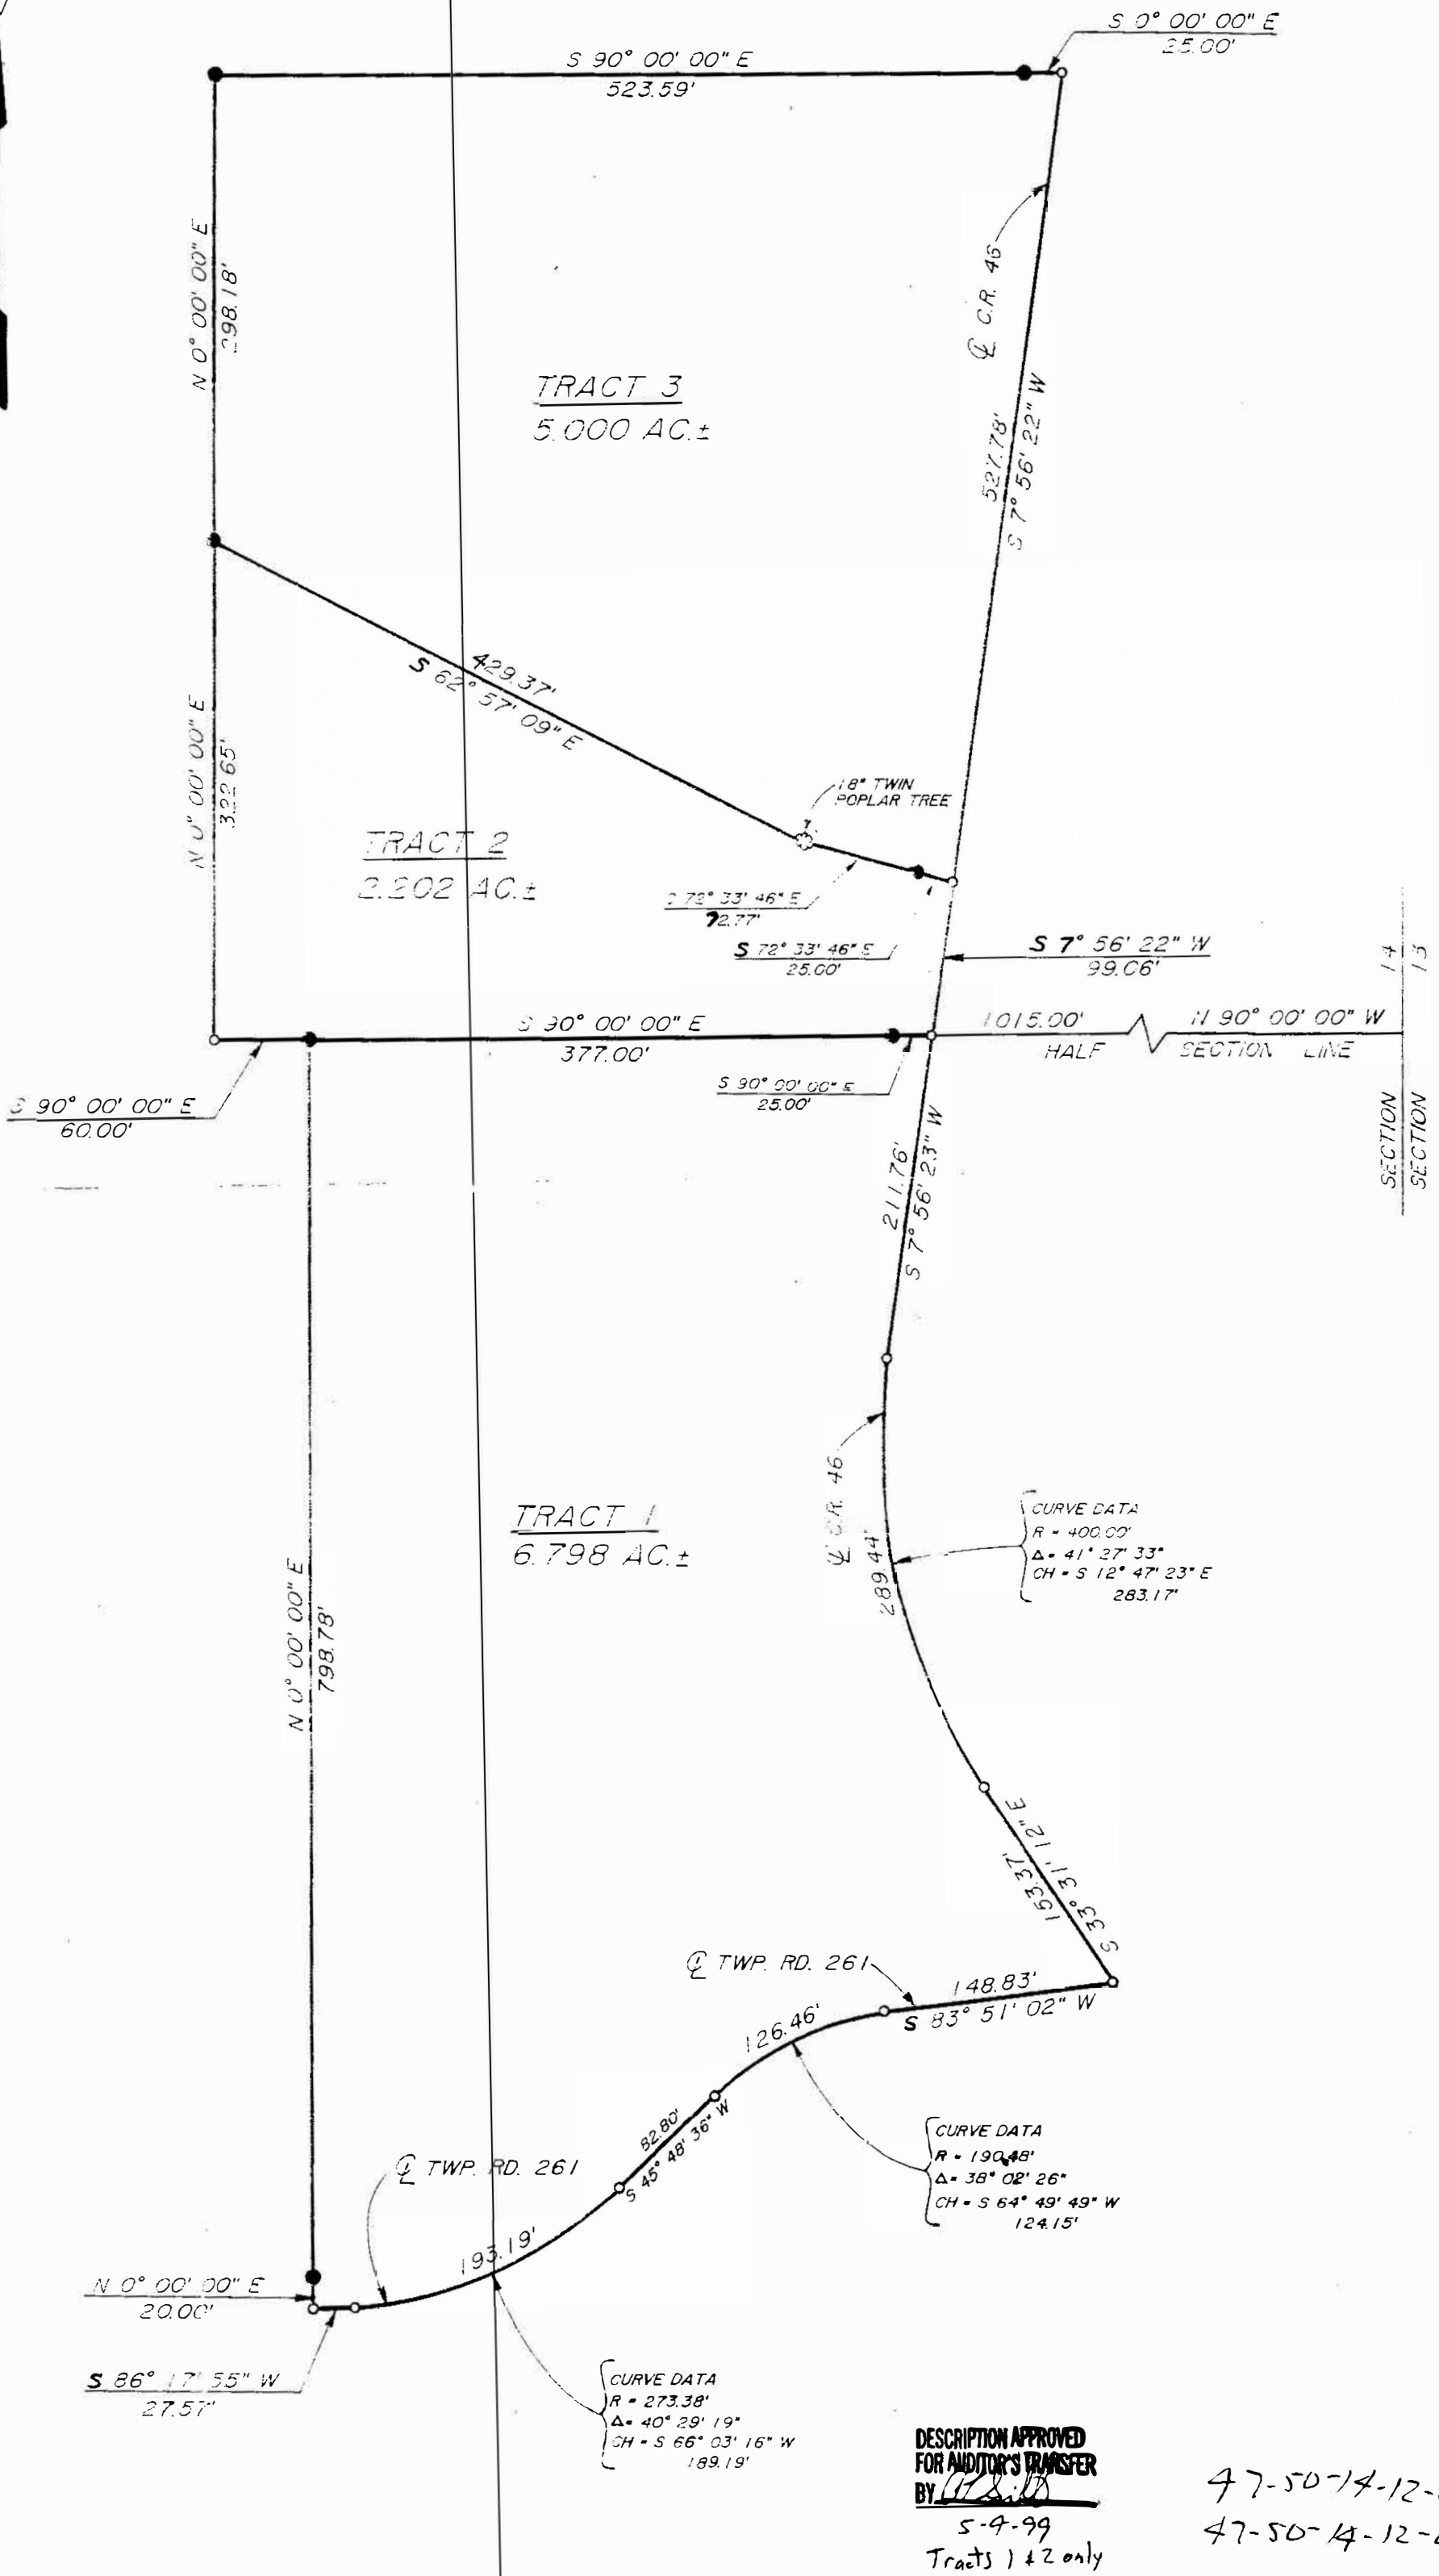

DESCRIPTION APPROVED
FOR AUDITOR'S TRANSFER
BY: *[Signature]*

5-9-99
Tracts 1 & 2 only

47-50-14-12-001
47-50-14-12-002

THE TCW COMPANY		BOX 848, NEW LEXINGTON, OHIO 43784 (614) 342-5131	
SURVEY FOR: <u>RONALD & JUDITH TROUT</u>		DATE: <u>5-9-99</u>	
● IRON PIN SET	RANGE: <u>4th</u>		
○ IRON PIN FOUND	TOWNSHIP: <u>37th</u>		
⊕ POST	SECTION: <u>14</u>		
⬆ RAILROAD SPIKE SET	POL. TOWNSHIP: <u>NEWTON</u>		
Δ R.R. SPIKE FOUND	COUNTY: <u>MUSKINGHAM</u>		
SCALE: <u>1" = 100'</u>			
OFFICE COPY			
NOT RECORDABLE			
RONALD M. MERCKLE OHIO REG. SURVEYOR NO. 6473		THOMAS C. WILSON OHIO REG. SURVEYOR NO. 8485	