


47-50-14-22
4975 DARLINGTON DR.

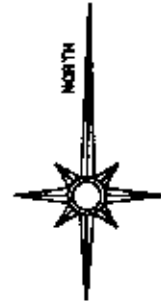


The bearings on this plat are based on the iron pins (found) on the South line of Section #14 as recorded in Plat Book #1070, Page 533.

Situated in the State of Ohio, County of Muskingum, Township of Newton.

Being part of the Southeast Quarter of Section #14, Township #15, Range #14, of the Congress Lands East of the Scioto River, being a 1.30 acre parcel described in deed reference Volume 1070, Page 533, and being all of Muskingum County Auditor's Parcel Number 47-47-50-14-22-000.

LEGEND


- ☐ STONE (FOUND) WITH X • ☒
- ☒ CONCRETE MONUMENT (FOUND)
- ☒ AXLE (FOUND)
- ☒ IRON PIPE (FOUND)
- ☒ IRON PIN (FOUND)
- ☒ RAILROAD SPIKE (FOUND)
- ☒ PK NAIL (FOUND)
- ☒ POINT
- ☒ IRON PIN (SET) 5/8" REBAR WITH IDENTIFICATION CAP (C R HARKNESS R.S. 6885).

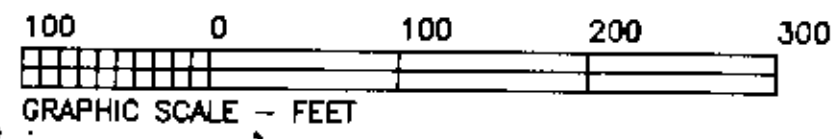

Z. & C. Mauk
Vol. 308, Page 539

J. Kessler II
Deed Book Vol. 952,
Page 337

S. Miller
Vol. 879, Page 236

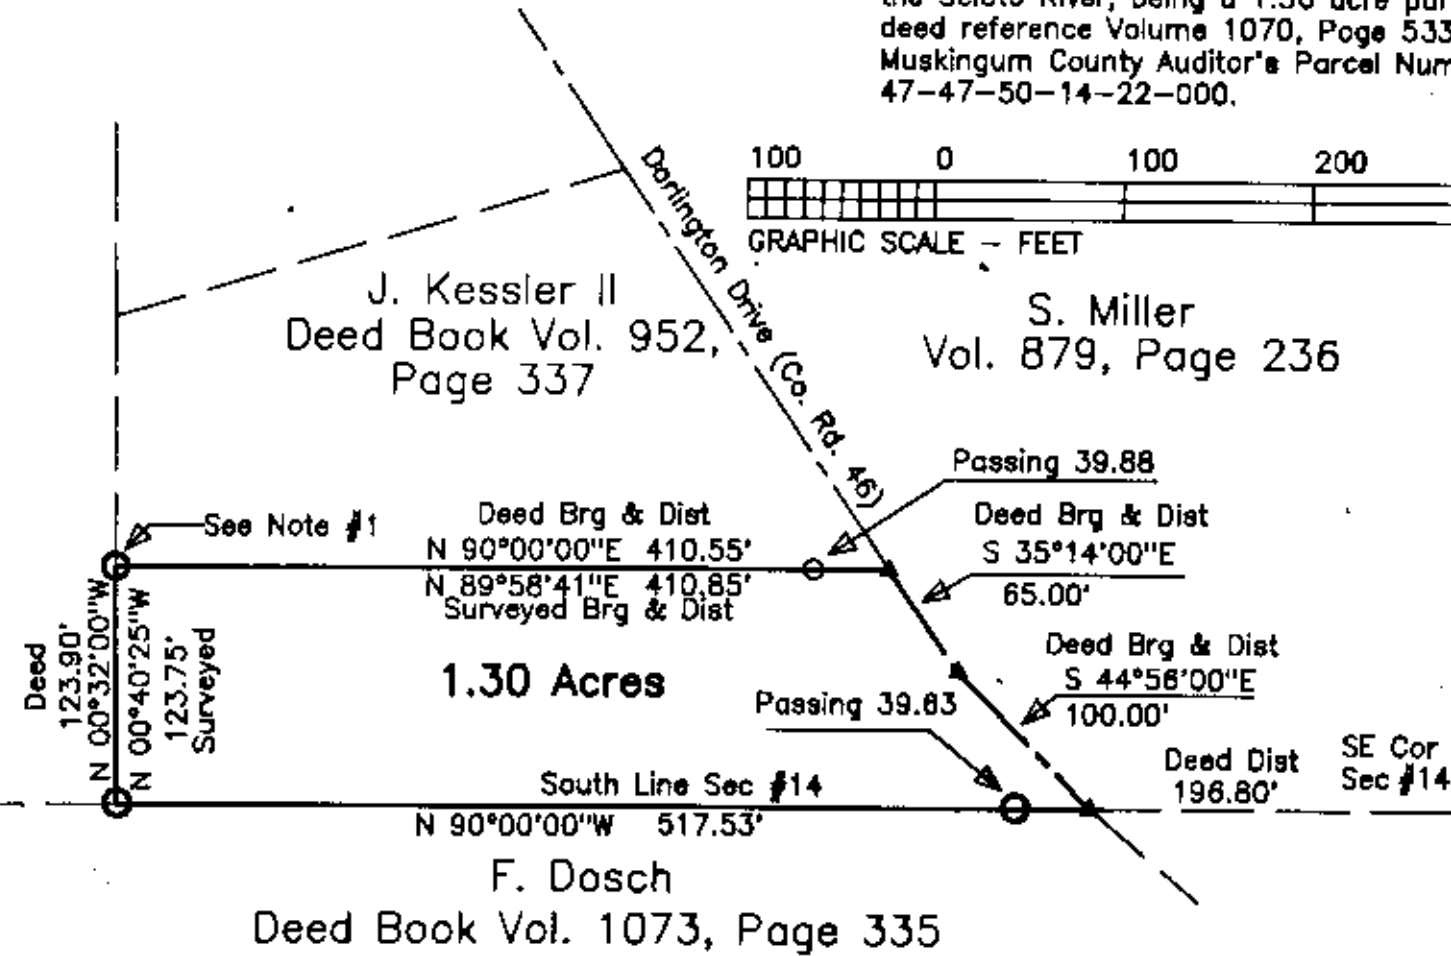

Note:
#1 Pipe (found) loose

REFERENCES NOT SHOWN OR LISTED:
Muskingum County Tax Maps of the area.

This plat was prepared by C. R. Harkness Surveying & Mapping Inc. in accordance with Chapter 4733-37 of the Administrative Code, from an actual survey and is intended to be used for the legal transfer of the property shown and does not intend to show all or any easements of record, nor encroachments, unless otherwise indicated.

DESCRIPTION APPROVED
FOR AUDITOR'S TRANSFER

BY J. L. Gamble
3-3-87

SURVEY FOR:	
Lewis R. Northrop	
4975 Darlington Drive Zanesville, Ohio 43701	
SECTION: #14	TOWNSHIP: #15
RANGE: #14	
TWP: Newton COUNTY: Muskingum STATE OF OHIO	
Survey Date: 5-27-83	Draw date 5-28-83 By: JBT
C. R. HARKNESS SURVEYING & MAPPING INC.	
768 DRYDEN ROAD	
Zanesville, Ohio 43701 Phone (614) 454-6367	
Job Number:	Drawing Sheet No.
14517	101

OFFICE COPY
NOT RECORDABLE

Charles R. Harkness R.S. #6885