

47-52-13-17

47-52-24-04

5050

DARLINGTON 2A

BOB CREEKS

12/12/79

NORTH TWP. ROAD

Sidwell Realty

3-7682

Call when ready

Situated in the State of Ohio, County of Muskingum, Township of Newton, T15
R 14, part of Southwest Quarter of Section 13, and Northwest Quarter of
Section 24, bounded and described as follows:


Beginning at the Southwest Corner of the Southwest Quarter of Section 13;
thence North $0^{\circ} 42'$ West 1188.00 to a corner at 18 inch Hickory Tree; thence
North $89^{\circ} 42'$ East 2399.57 feet to an Iron Pin; thence South $54^{\circ} 59'$ West
2253.53 feet to an Iron Pin; thence South $80^{\circ} 59'$ West 78.54 feet to an
Iron Pin; thence South $41^{\circ} 56'$ West 307.86 feet to the center of County
Road 46 passing an Iron Pin at 273.86 feet; thence along said Road the fol-
lowing two courses and distances North $63^{\circ} 50'$ West 97.08 feet, and North 53°
 $08'$ West 208.82 feet; thence leaving said Road North $0^{\circ} 42'$ West 165.88 feet
to the Northwest Corner of Northwest Quarter of Section 24 the place of beginning
passing an Iron Pin at 25.50 feet containing 44.81 Acres More or Less.

DESCRIPTION
OFFICE COPY
NOT RECORDABLE

R. L. DANIELS
REGISTERED SURVEYOR NO. 5410

DESCRIPTION APPROVED
for Auditor's transfer

By [Signature] 12-12-79

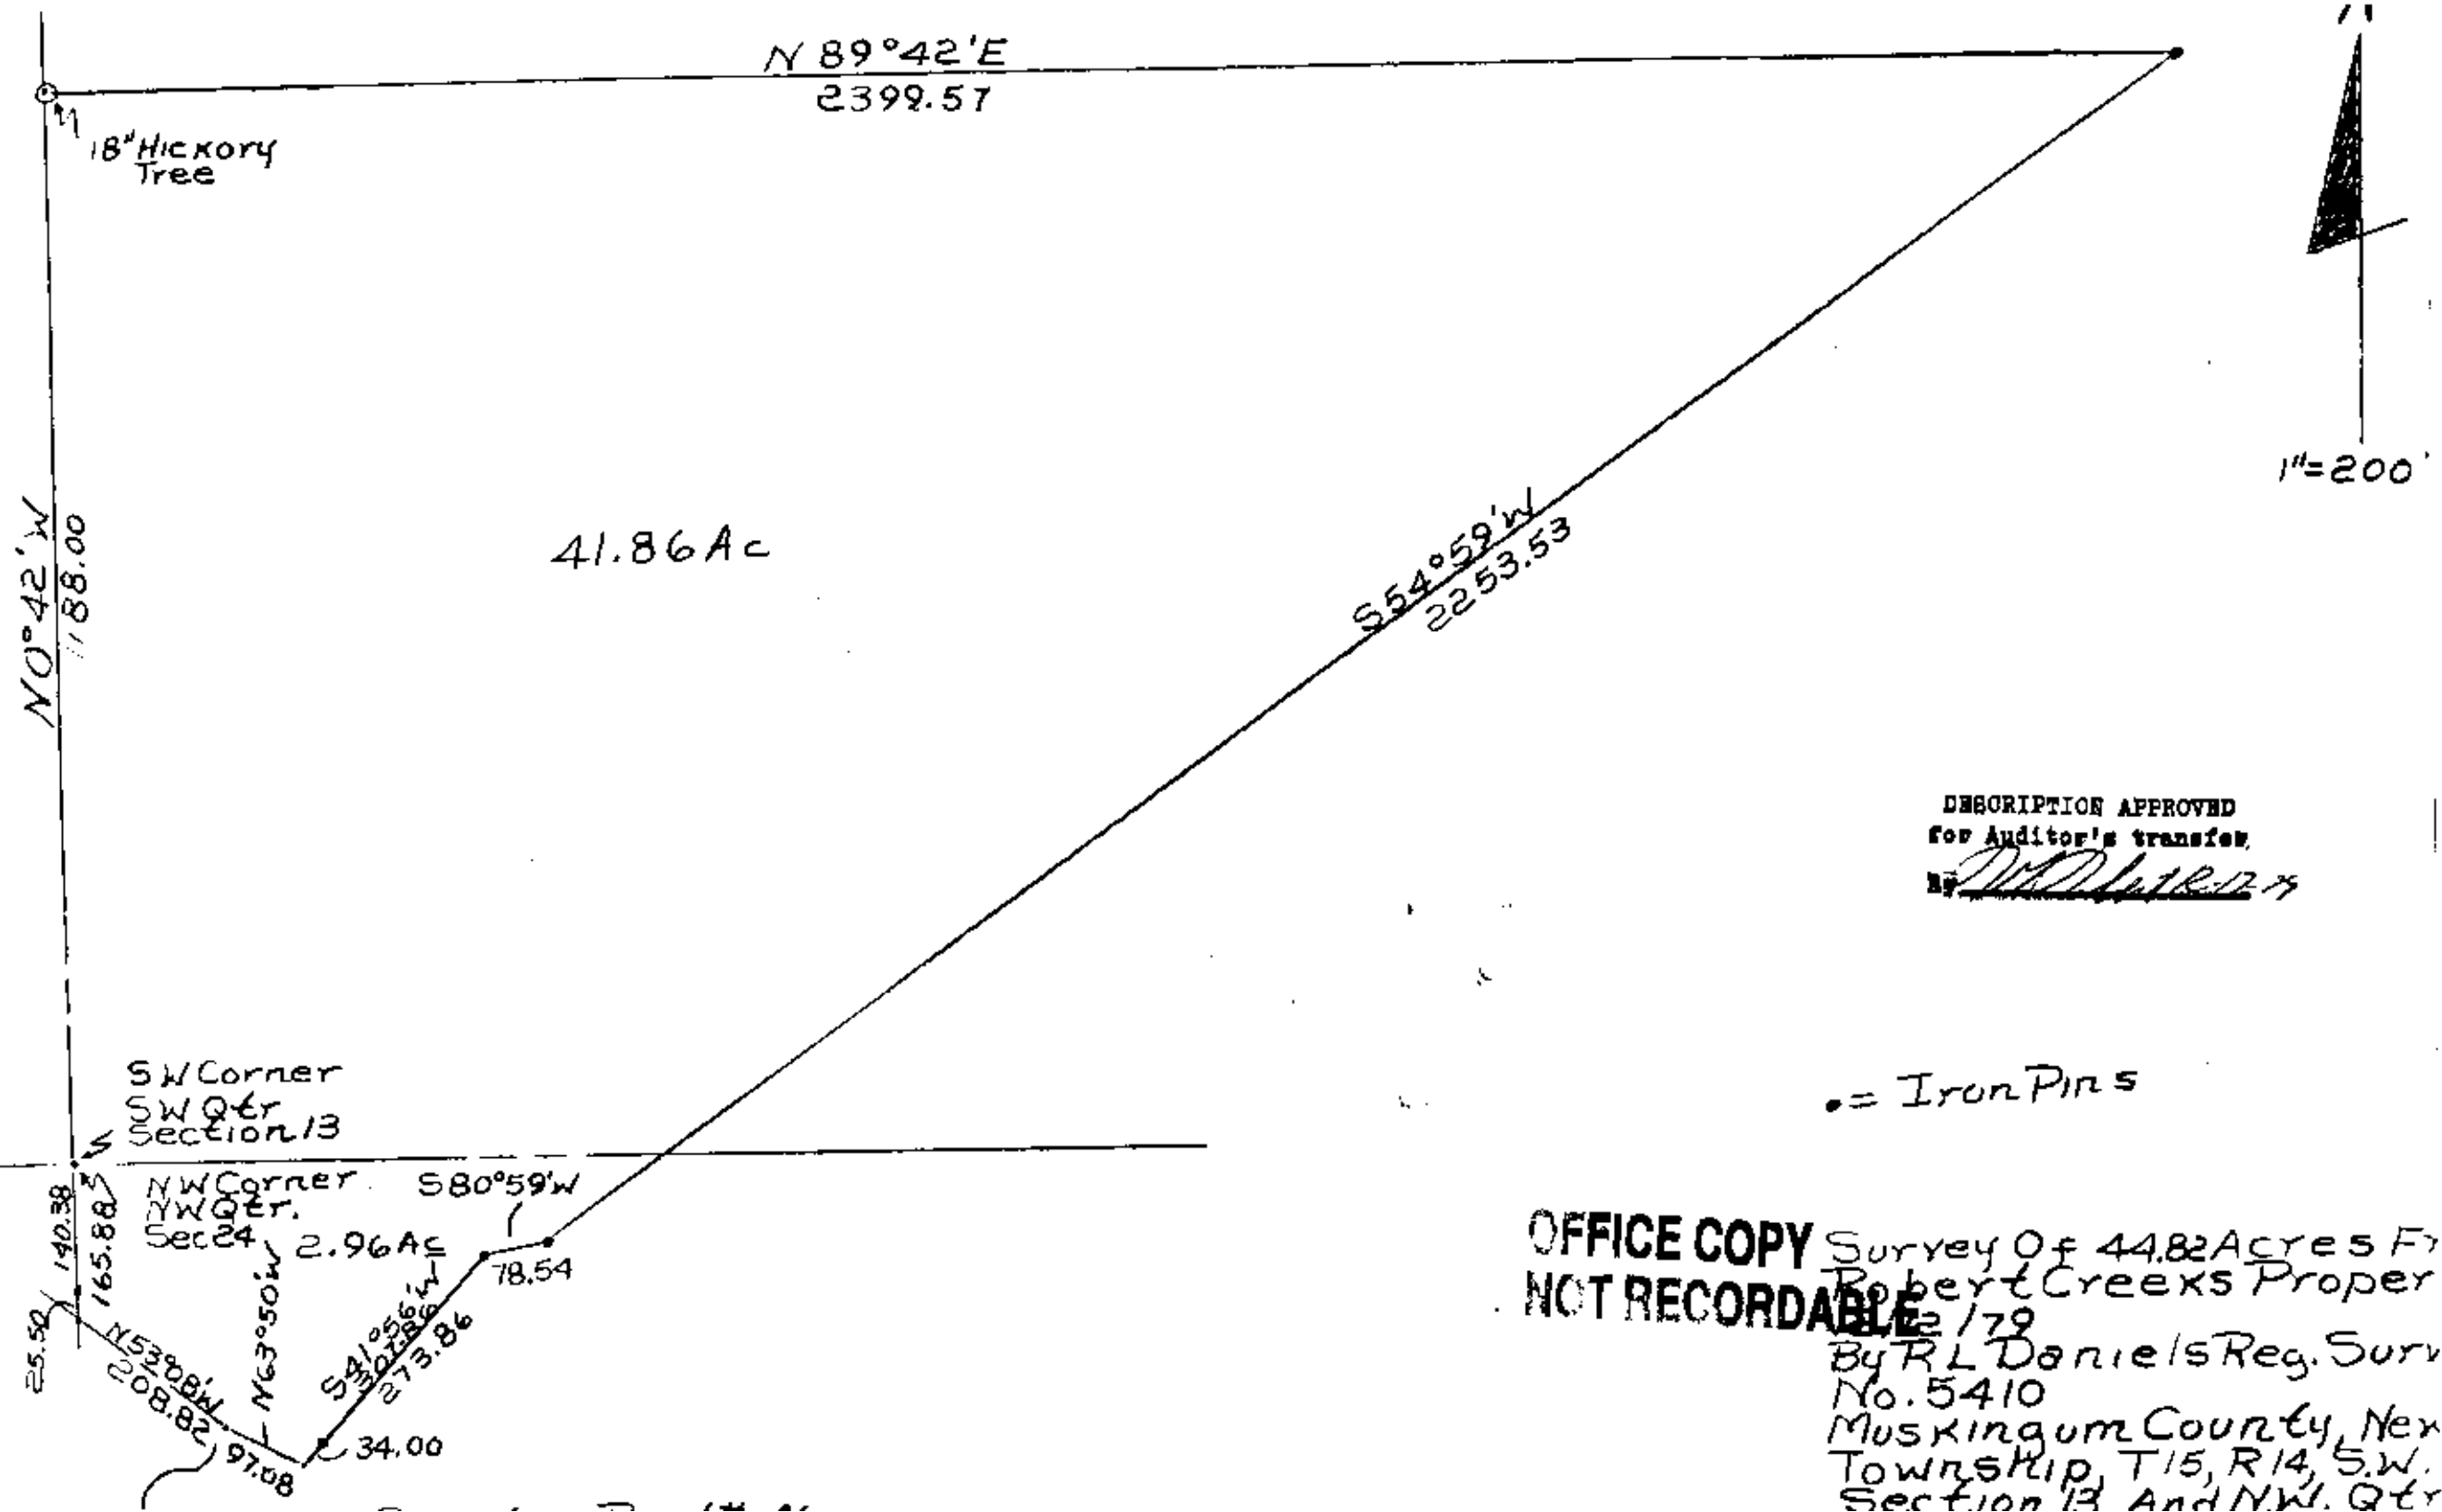

DESCRIPTION APPROVED
for Auditor's transfer

By W.D. R-12-78

• = Iron Pins

OFFICE COPY

NOT RECORDABLE

Survey Of 44.82 Acres Fr
Robert Creeks Proper
ABLE 2/79

By R L Daniels Reg. Surv

No. 5410

Muskingum County, Nex

Township, T15, R14, S.W.

Section 13 And NW. Qtr