

47-52-24-04-000 B

SITUATED IN:

State of Ohio, County of Muskingum, Township of Newton, being
a part of the Northwest Quarter of Section 24, Township 15,
Range 14, Congress Lands East of the Scioto River

BASIS OF BEARINGS

Bearings are based on the Ohio State Plane Coordinate System, NAD
83, South Zone, Grid North, as per GPS observations

PARCEL NO.


All of: 47-52-24-04-000 ±2.90 Acres
(±0.14 Acres in R/W of Co. Rd. 46)

LEGEND

- Iron Pin Set 5/8" rebar
- Iron Pin Found 5/8" rebar
- ⊞ Stone Found
- Axle Found
- Iron Pipe Found 3/4"
- Bolt Found

REFERENCES

All deed Ref.
shown on this
plat

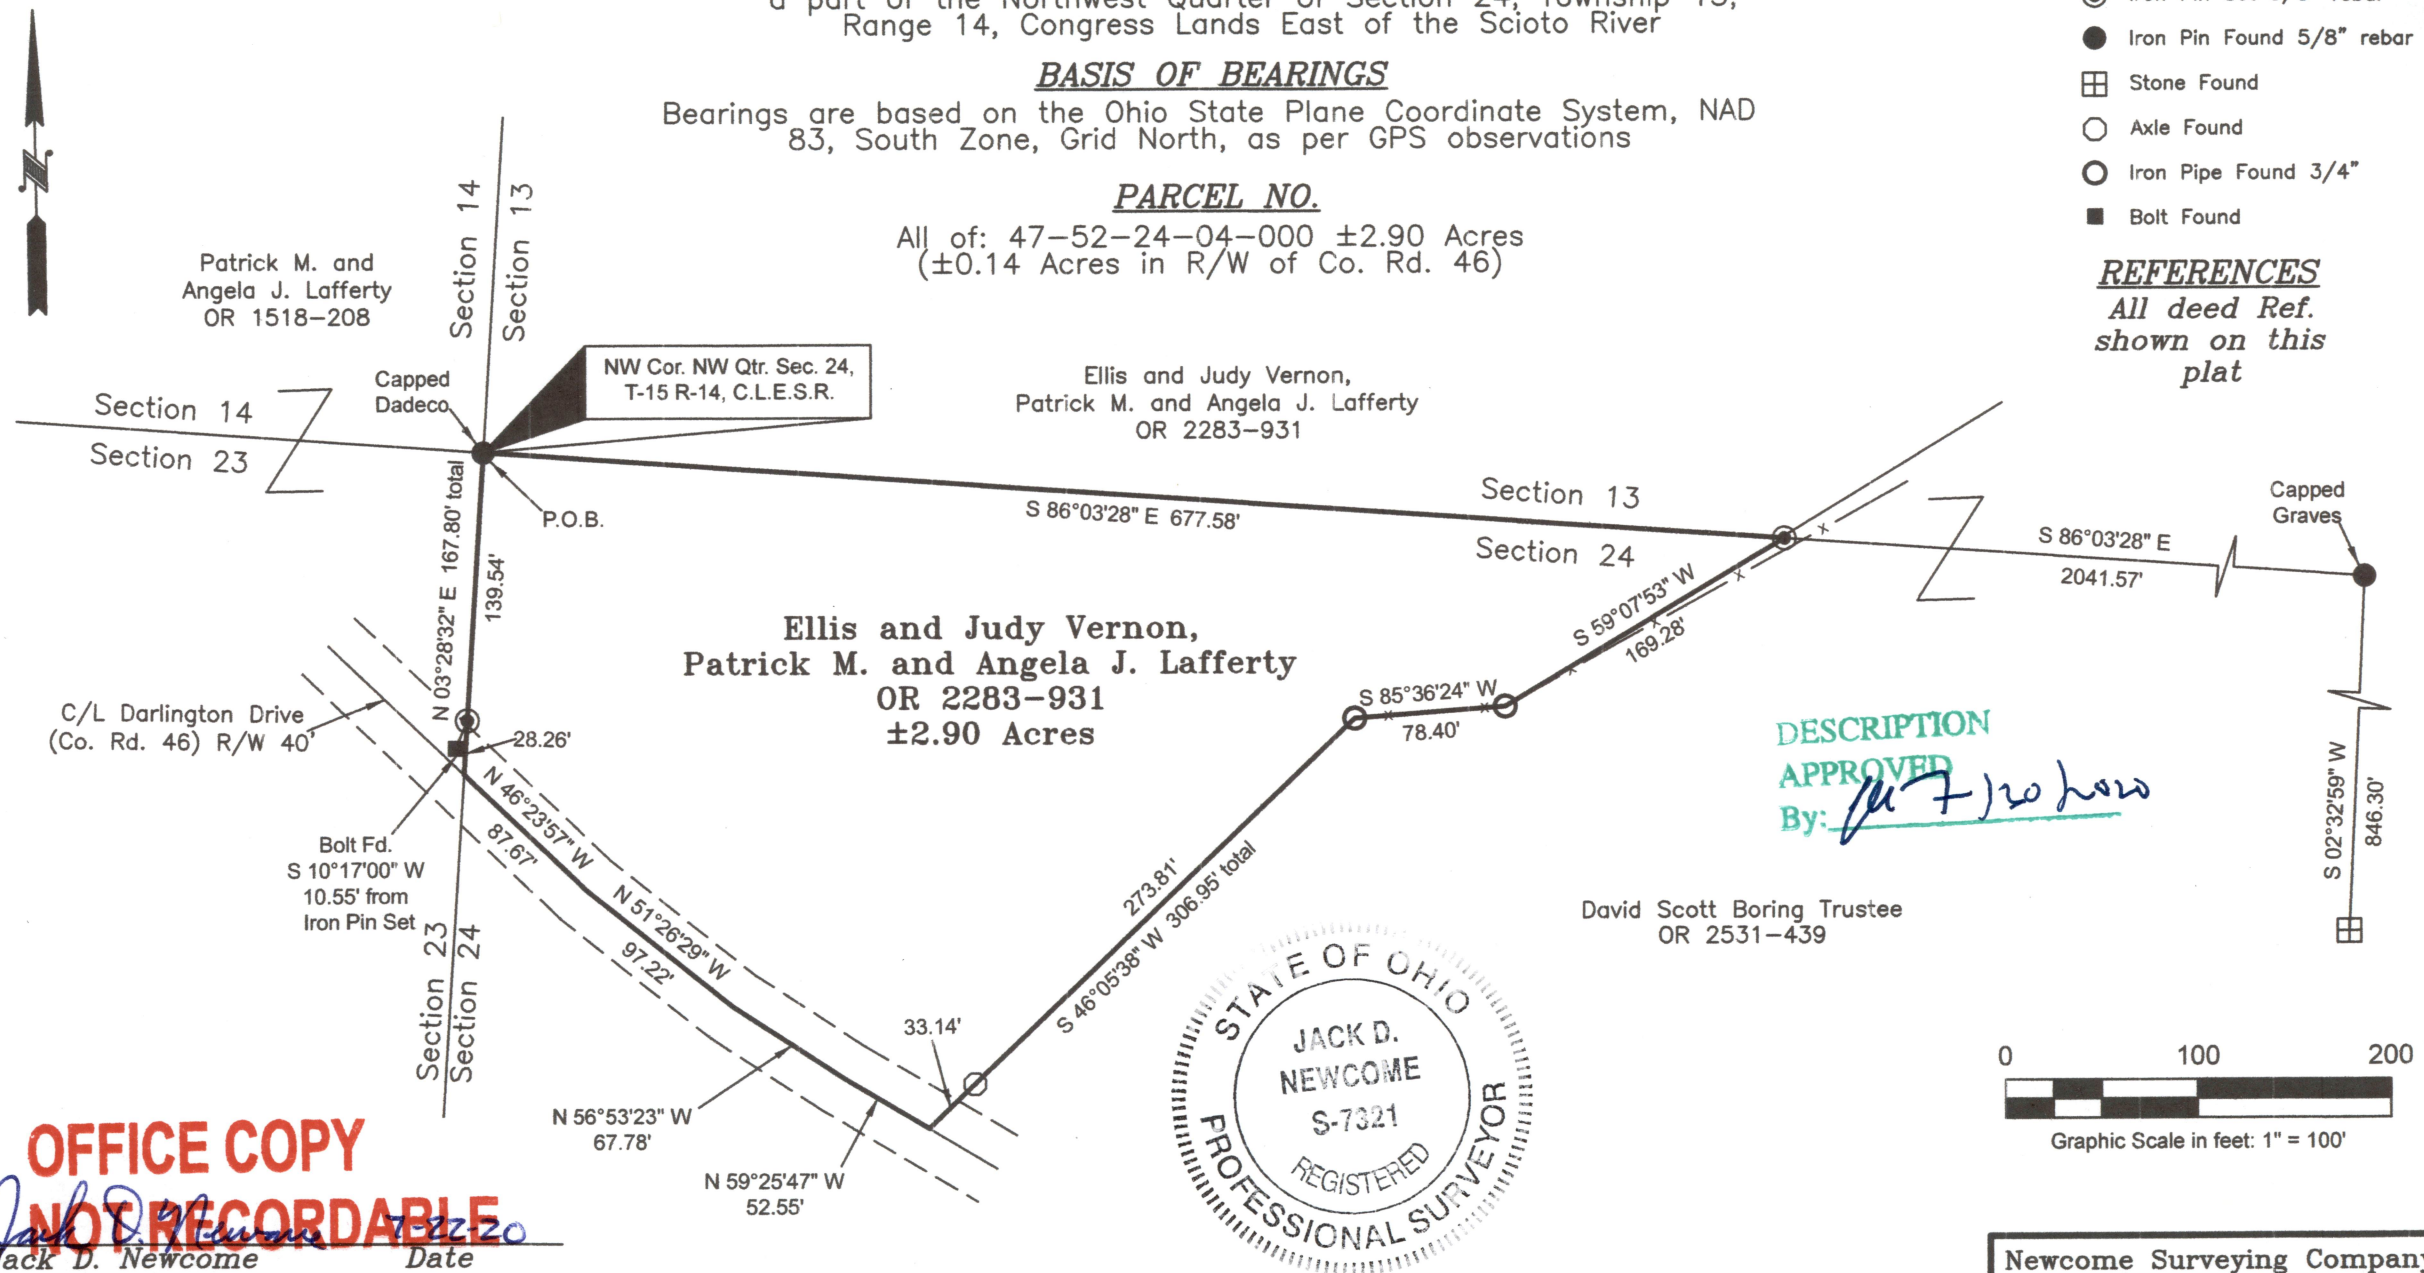

OFFICE COPY

NOT RECORDABLE

Jack D. Newcome

Date

Reg. Surveyor No. 7321

Newcome Surveying Company
6515 Ballard Road
Nashport, Ohio 43830
740-452-5796