

47-52-24-07
5605 DARLINGTON DR

John Hale
9/20/89

Situated in the State of Ohio, County of Muskingum, Township of Newton, Township 15, Range 14, part of the Northwest Quarter of Section 24, bounded and described as follows:

Commencing at an iron pin set at a corner post at the Southeast corner of the Northwest Quarter of Section 24; thence North $87^{\circ} 55' 10''$ West 270.06 feet to a point in Darlington Drive; thence along center of Darlington Drive North $3^{\circ} 53' 52''$ East 207.66 feet to a point; thence along center of Darlington Drive North $7^{\circ} 52' 47''$ West 88.81 feet to a point in center of Darlington Drive, the place of beginning; thence leaving center of Darlington Drive South $90^{\circ} 00' 00''$ West 390.00 feet to an iron pin set passing an iron pin set at 20.00 feet; thence North $19^{\circ} 02' 14''$ West 620.63 feet to an iron pin set; thence North $90^{\circ} 00' 00''$ East 390.00 feet to the center of Darlington Drive passing an iron pin set at 370.00 feet; thence along center of Darlington Drive the following four (4) courses and distances: South $0^{\circ} 45' 38''$ East 108.16 feet, South $18^{\circ} 19' 16''$ East 154.62 feet, South $28^{\circ} 18' 03''$ East 225.89 feet and South $18^{\circ} 49' 45''$ East 140.38 feet to the place of beginning, containing 5.00 acres more or less.

Bearings are based on the East line of the Northwest Quarter of Section 24 bearing North $1^{\circ} 03' 39''$ East.


Being part of Auditor's Parcel Number 47-47-52-24-07-000.

Description By:
OFFICE COPY.
NOT RECORDABLE

R. L. Daniels
Registered Surveyor No. 5410

DESCRIPTION APPROVED
FOR AUDITOR'S TRANSFER

BY J. L. Daniels
9-22-89

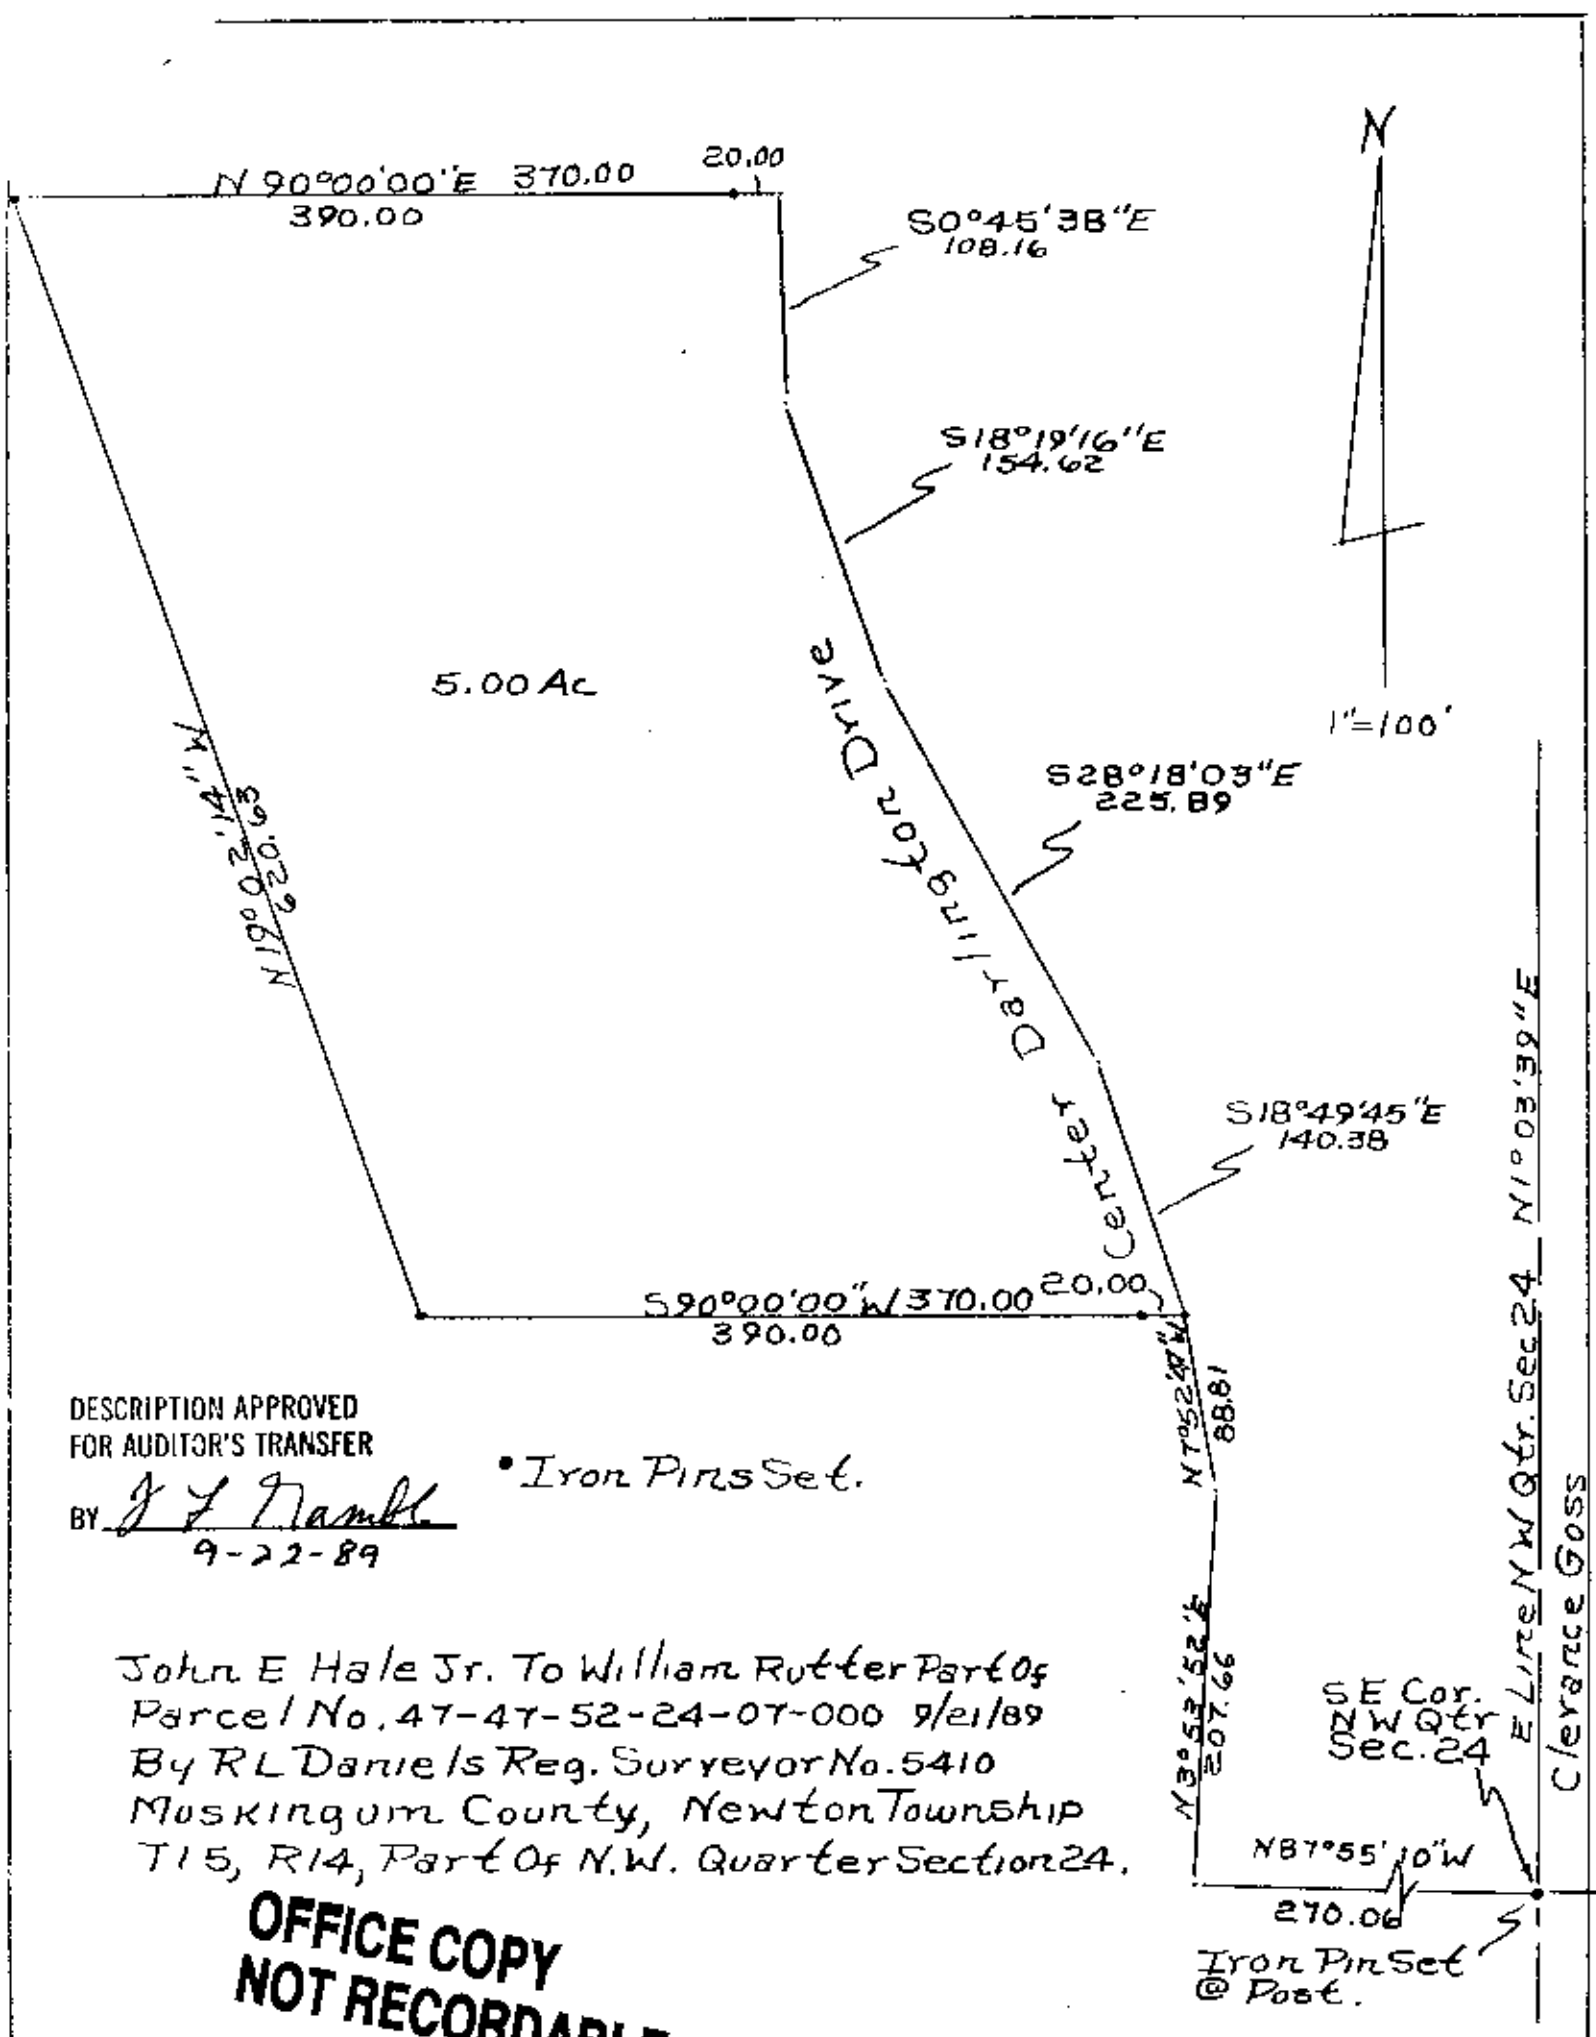

DESCRIPTION APPROVED
FOR AUDITOR'S TRANSFER

BY J. F. Hambl
9-22-89

• Iron Pins Set.

John E Hale Jr. To William Rutter Part Of
Parcel No. 47-47-52-24-07-000 9/21/89
By RL Daniels Reg. Surveyor No. 5410
Muskingum County, Newton Township
T15, R14, Part Of N.W. Quarter Section 24.

**OFFICE COPY
NOT RECORDABLE**