


47-52-24-09

47-96-25-05

**EXHIBIT OF 39.785 ACRES
SITUATE IN THE S.W. QUARTER OF SECTION 24,
AND THE N.W. QUARTER OF SECTION 25
TOWNSHIP 15 NORTH, RANGE 14 EAST
CONGRESS LANDS EAST OF THE SCIOTO RIVER
NEWTON TOWNSHIP, MUSKINGUM COUNTY, OHIO**

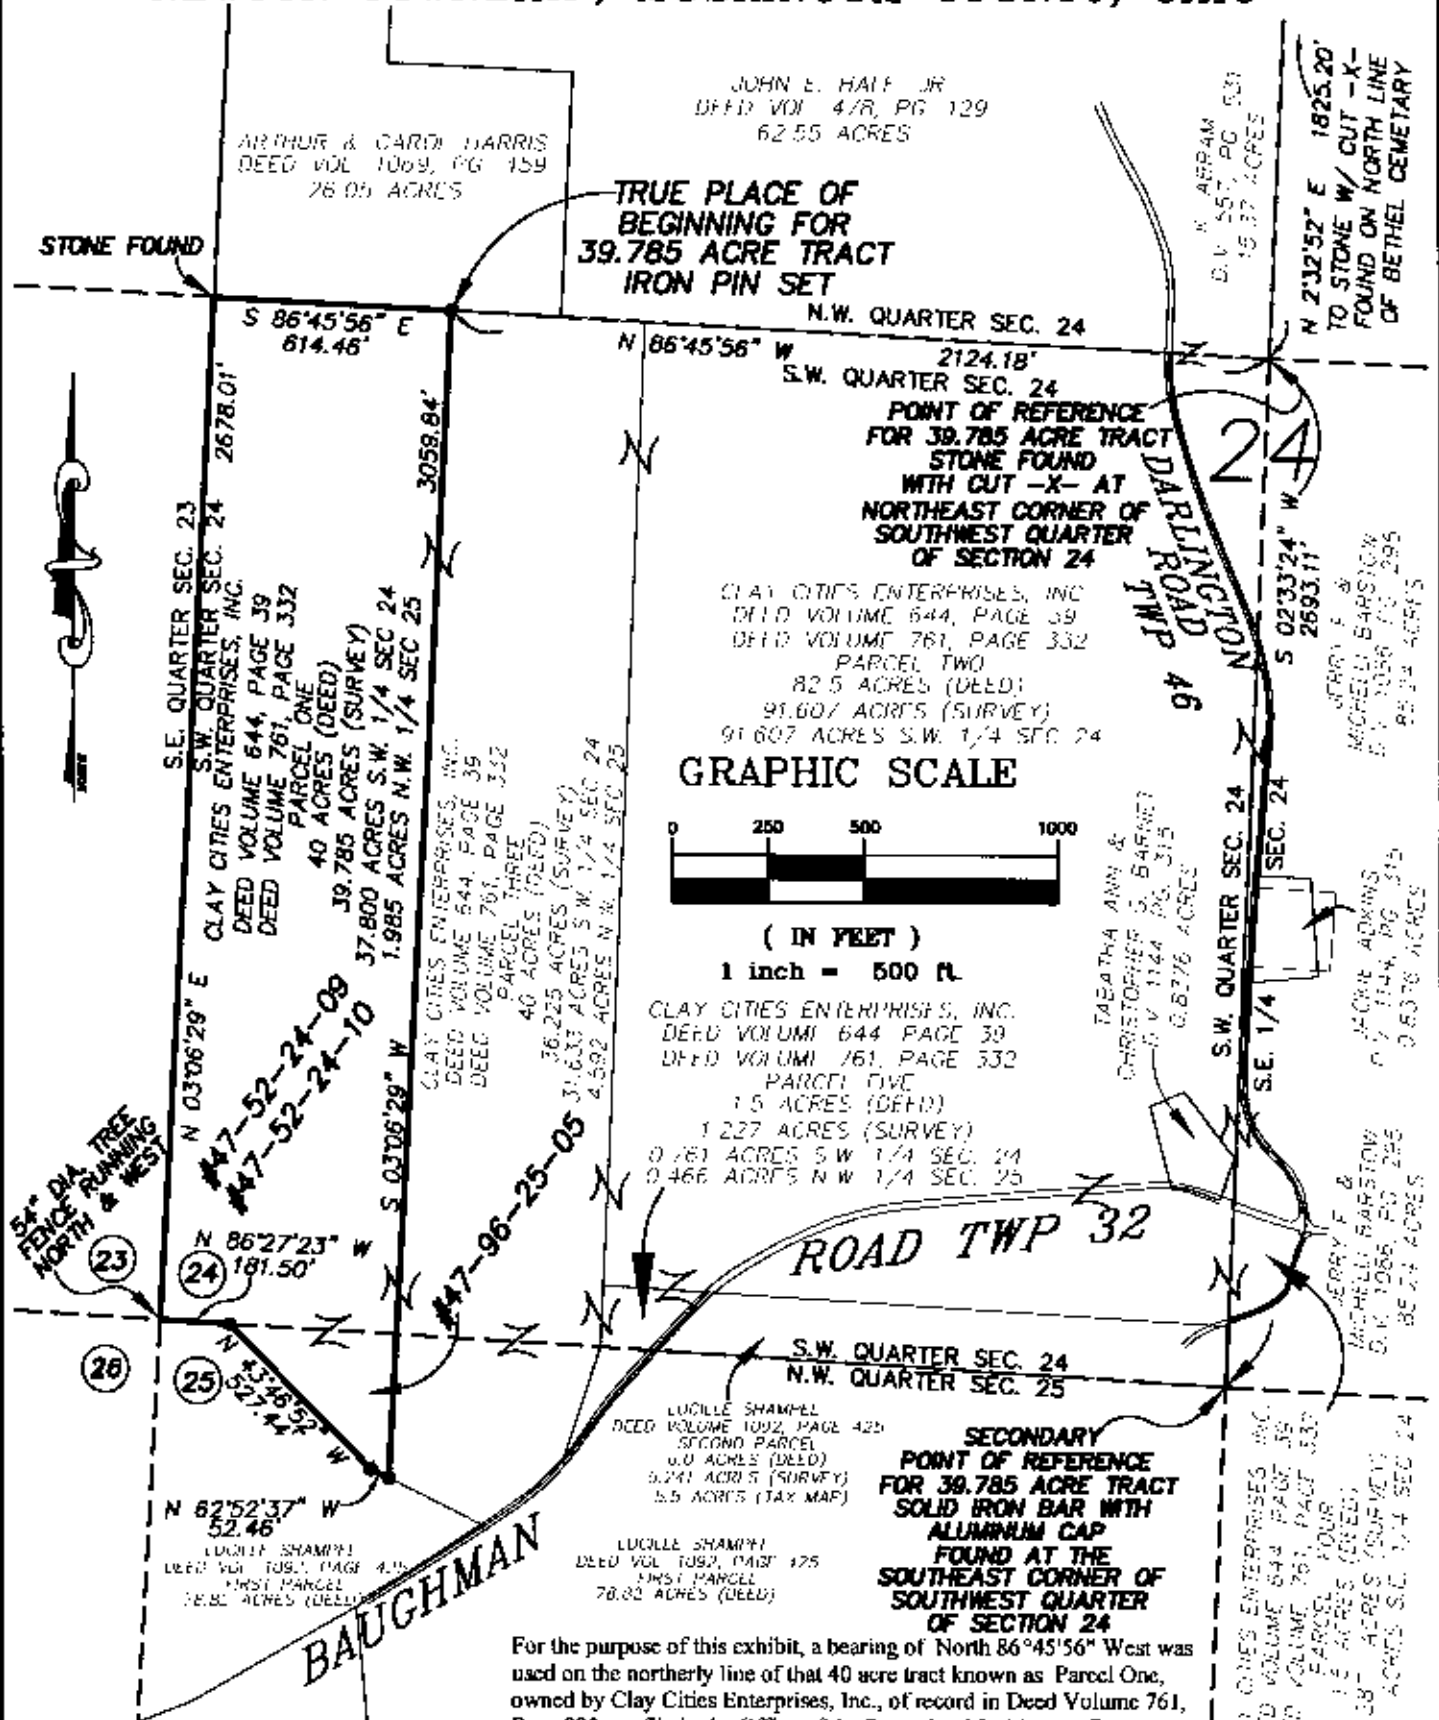

PRECISION SURVEYING SERVICES, LLC
CONSULTING SURVEYORS

**OFFICE COPY
NOT RECORDABLE**

JOHN W. EVERS P.S. 7869 7-24-2003

DESCRIPTION APPROVED
FOR FIDUCIARY TRANSFER

BY *[Signature]*

7-31-2003



PREPARED BY
PRECISION SURVEYING SERVICES, LLC.
CONSULTING SURVEYORS
9000 S.R. 60 S.E.
MT. STERLING, OHIO 43143
~ OFFICE ~ (740) 845-1412
~ FAX ~ (740) 840-1422

DRAWN BY J.W.E.	CHECKED BY R.W.M.	ORDER NO.	AREA NO.	SHEET
SCALE: 1"=400'	DATED JULY '03		MUSK	1 OF 1