


47-36-13-15
1980 WORKMAN RD
47-54-01-42
50 TO WORKMAN RD

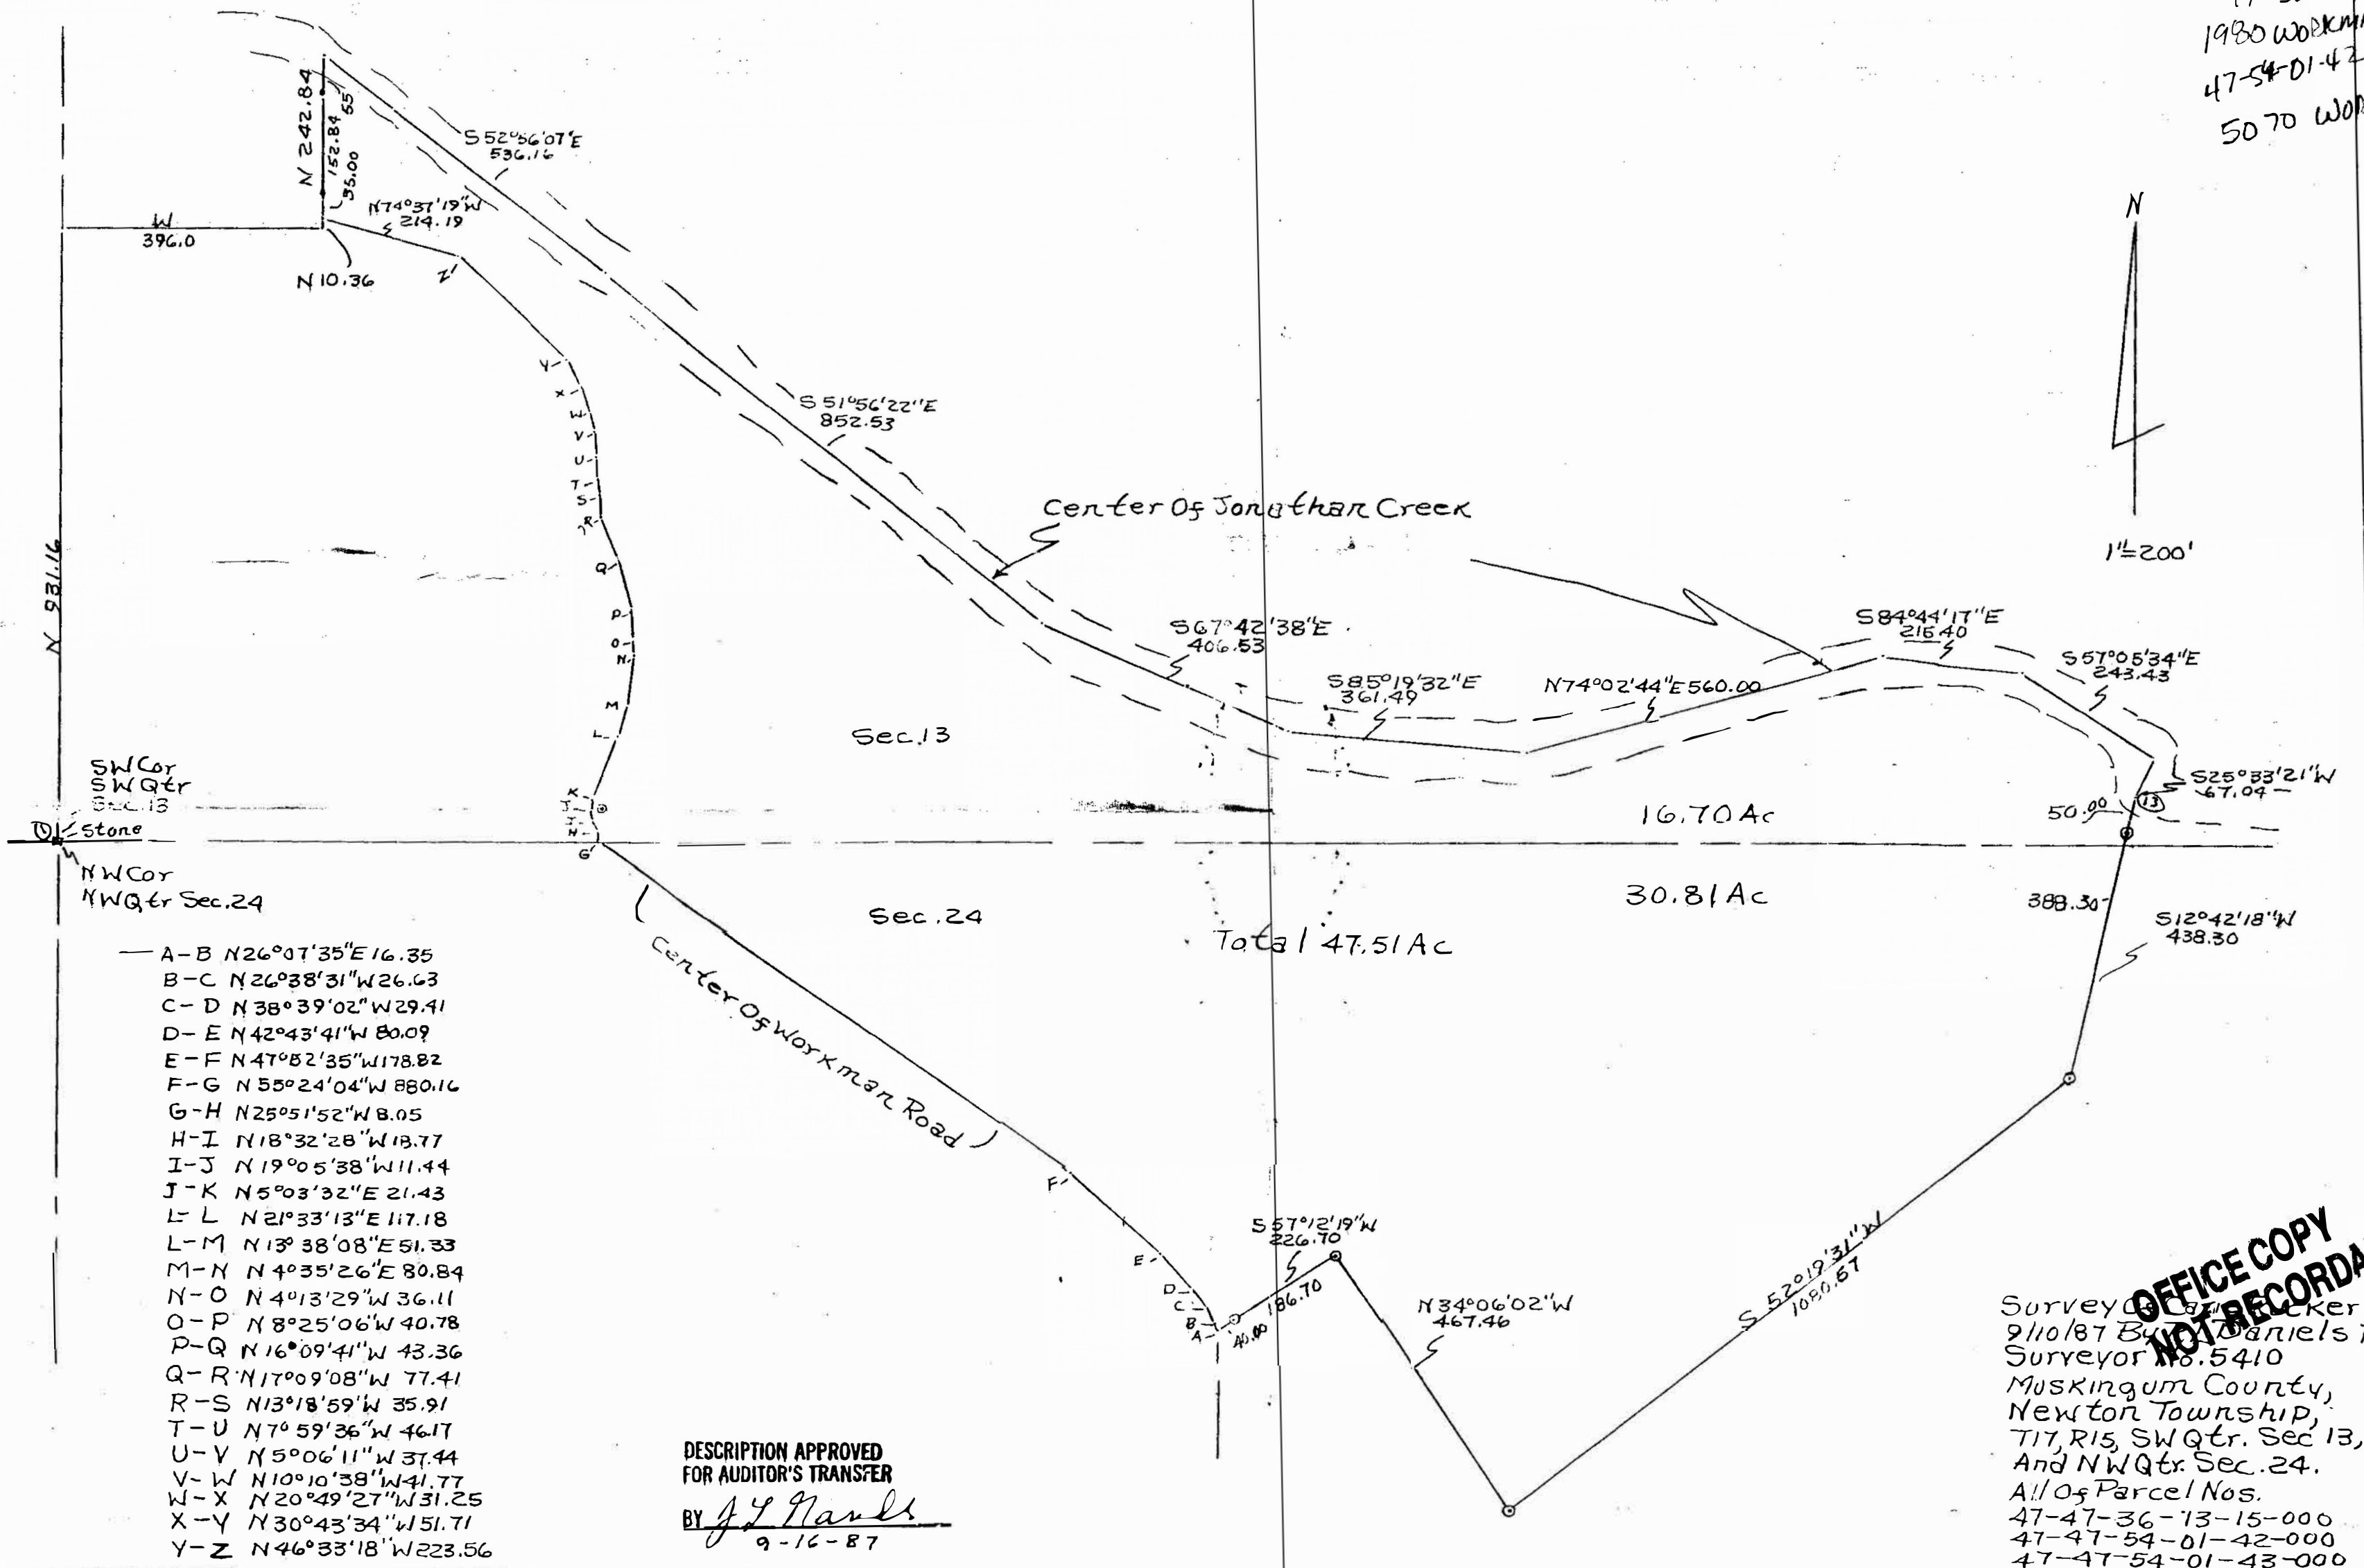

71126 N

N
1"=200'

SW Cor
SW Qtr
Sec. 13
Stone
NW Cor
NW Qtr Sec. 24

- A-B N26°07'35"E 16.35
- B-C N26°38'31"W 26.63
- C-D N38°39'02"W 29.41
- D-E N42°43'41"W 80.09
- E-F N47°52'35"W 178.82
- F-G N55°24'04"W 880.16
- G-H N25°51'52"W 8.05
- H-I N18°32'28"W 13.77
- I-J N19°05'38"W 11.44
- J-K N5°03'32"E 21.43
- L-L N21°33'13"E 117.18
- L-M N13°38'08"E 51.33
- M-N N4°35'26"E 80.84
- N-O N4°13'29"W 36.11
- O-P N8°25'06"W 40.78
- P-Q N16°09'41"W 43.36
- Q-R N17°09'08"W 77.41
- R-S N13°18'59"W 35.91
- T-U N7°59'36"W 46.17
- U-V N5°06'11"W 37.44
- V-W N10°10'38"W 41.77
- W-X N20°49'27"W 31.25
- X-Y N30°43'34"W 151.71
- Y-Z N46°33'18"W 223.56

DESCRIPTION APPROVED
FOR AUDITOR'S TRANSFER
BY *J. L. Harsh*
9-16-87

**OFFICE COPY
NOT RECORDABLE**

Survey of Jonathan Creek Estate
9/10/87 By J. L. Harsh
Surveyor No. 5410
Muskingum County,
Newton Township,
T17, R15, SW Qtr. Sec. 13,
And NW Qtr. Sec. 24.
All of Parcel Nos.
47-47-36-13-15-000
47-47-54-01-42-000
47-47-54-01-43-000