

Christen National Church

Situated in the State of Ohio, County of Muskingum, Township of Newton, Village of Uniontown; Township 17, Range 15, Section 24 bounded and described as follows:

Being the East half of Lot 19 of Uniontown, part of Deed Vol. 334, Pg. 607, Parcel No. . Recorded in Plat Book A0, Page 30.

Commencing at an iron pin found at the Northeast corner of Lot 17 of Uniontown; Thence North 90°00'00" East along Main Street 99.00 feet to a hole drilled in the concrete entrance slab the place of beginning; Thence North 90°00'00" East along Main Street 33.00 feet to an iron pin set; Thence South 00°00'00" East along Lot 20 165.00 feet to an iron pin set on the North line of South Street; Thence South 90°00'00" West along said street 33.00 feet to an iron pin set; Thence North 00°00'00" East along the split line of Lot 19 165.00 feet to the place of beginning containing 0.125 Acres more or less.

Bearings are based on the South line of Main Street bearing North 90°00'00" East.

Above description is based on the survey by R.L. Daniels, Registered Surveyor No. 5410, September 4, 2000, and is intended for legal transfer of property described and does not intend to describe all or any easements of record nor encroachments unless otherwise indicated.

Iron pins set are No. 5 reinf. bars 30 inches long with plastic ID caps.

Ref. Deed Vol. 334, Page 607.


R L Daniels

DESCRIPTION APPROVED
FOR AUDITOR'S TRANSFER
BY *[Signature]*

10-10-2000

79-97-54-04-18 (PT.)



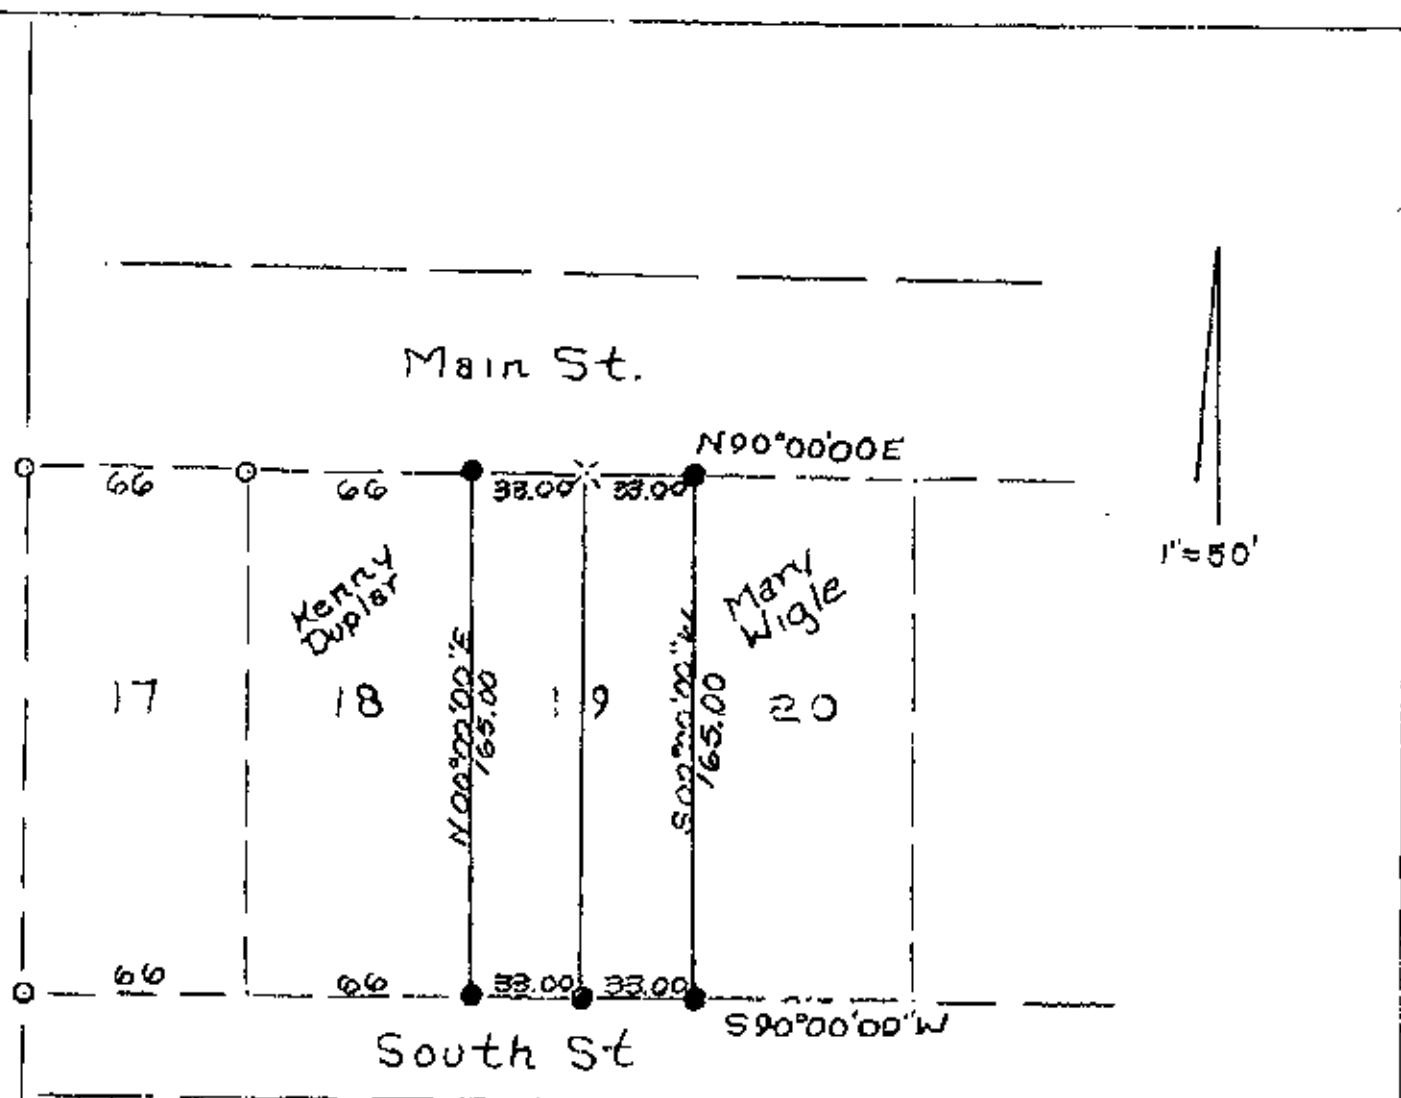

- Iron Pins found
- ✕ Hole Drilled In Conc.
- Iron Pins Set No 5 Reinf.
Bar. 30" Lg Plastic I.D. Cap



DESCRIPTION APPROVED
FOR AUDITION TRANSFER
BY *[Signature]*

10-10-2000

Trustees Of Christen Nat. Church
Spit Of Lot 19 Of Uniontown
Deed Vol. 534, Pg 607 10/4/00
Parcel No. 49-47-54-04-18-000

State of Ohio County Of Muskingum
Village Of Uniontown
15, Sec. 24
Reg. Supr. 5410

**OFFICE COPY
NOT RECORDABLE**