


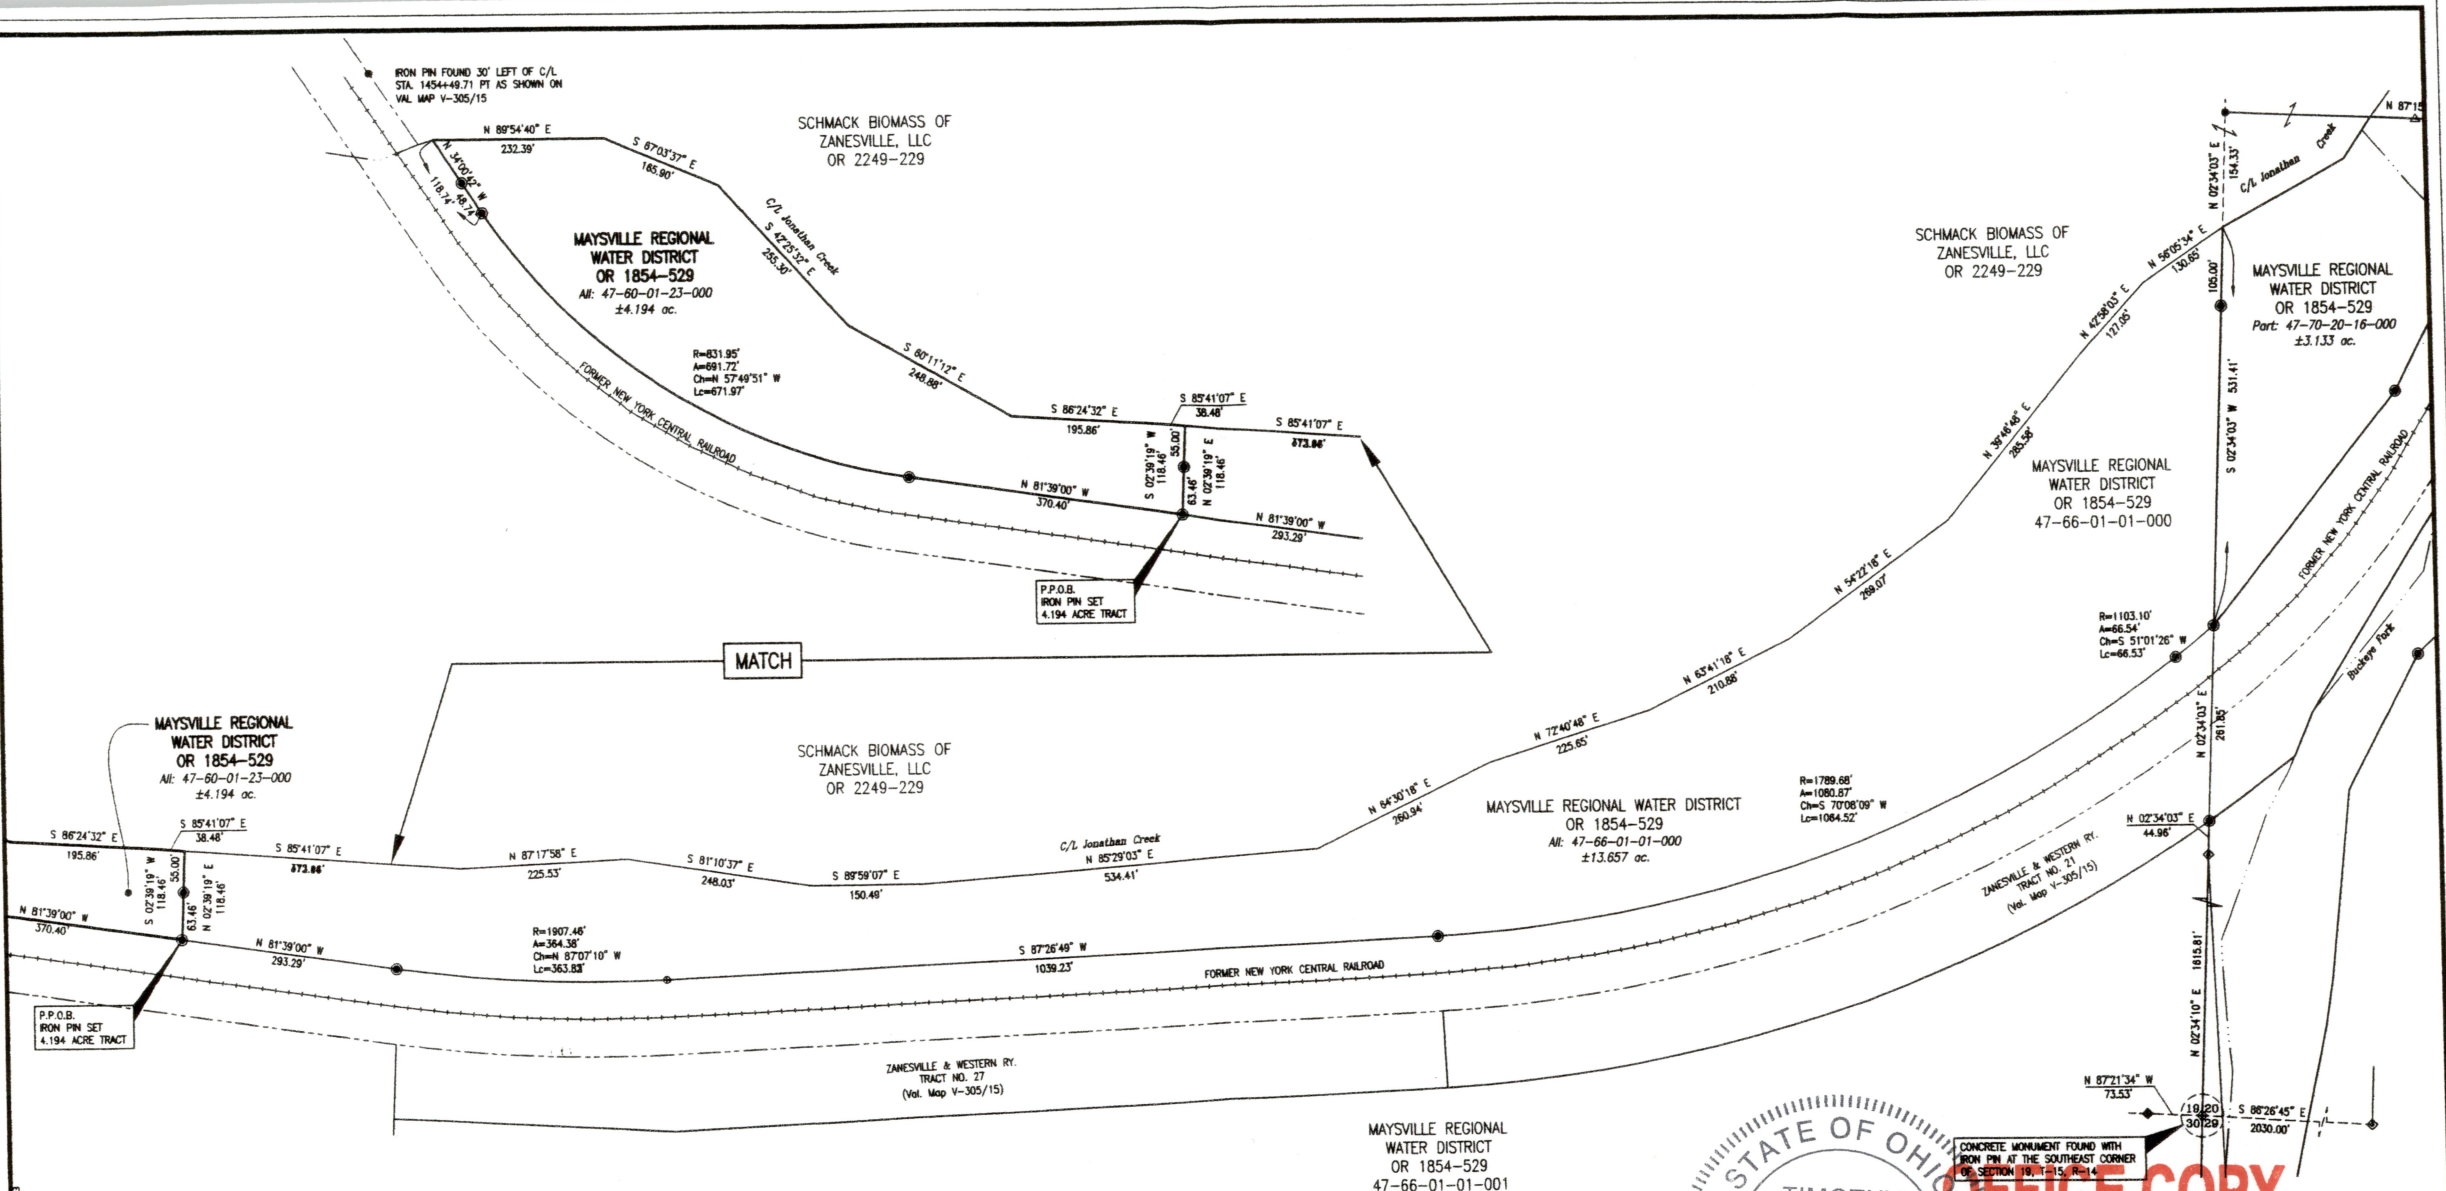


PARCEL NUMBER
All of: 47-60-01-23-000 ± 4.194 ac.

- LEGEND**
- Iron Pin Set, 5/8" rebar w/cap
 - Iron Pin Found
 - ◆ Concrete Monument Found w/iron pin
 - ◆ Drill Steel Found
 - △ PK Nail Set

SITUATED IN
the south half of Section 19, T-15, R-14, Congress Lands East of the Scioto River, Newton Township, Muskingum County, Ohio.

BASIS OF BEARINGS
Bearings are based on NAD 83, Ohio State Plane Coordinate System, South Zone, Grid South, as per GPS observations made on November 8, 2018.

DESCRIPTION APPROVED
By: *[Signature]*

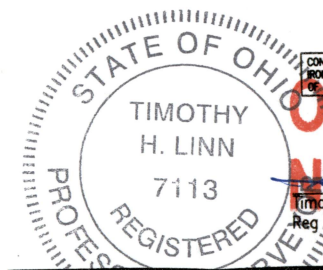

OFFICE COPY NOT RECORDABLE

Timothy H. Linn, P.S.
Reg. Surveyor No. 7113

1		chord dist.=1064.52'	4/8/19
Revision	Description	Date	
Drawn by:	JAP		
Checked by:	THL		
Scale: 1"=200'	Sheet No. 1 of 1		

MAYSVILLE REGIONAL WATER DISTRICT
SOUTH HALF OF SECTION 19
NEWTON TOWNSHIP
All of: 47-60-01-23-000 ±4.194 ac.

Linn Engineering, Inc. 740-452-7434
Civil Engineering Consultants
P.O. Box 2086 Zanesville, Ohio 43702-2086