

DESCRIPTION 5.868 ACRE TRACT - TRACT 413

Being situated in the southwest quarter of Section twenty-six (26), Township seventeen (17) North, Range fifteen (15) West, Newton Township, Muskingum County, State of Ohio and being part of that land conveyed to Sidney L. Hurdle record in Deed Volume 1036 Page 259 (Tract 6, parcel 2) in the Muskingum County Recorder's Office; being part of Muskingum County Auditor's Parcel #47-47-72-26-22-000 and being more particularly described as follows;

Beginning for reference at a RR Rail found at the southwest corner of Section 26, being the corners of Sections 26, 27, 34, and 35; thence South 86 degrees 29 minutes 13 seconds East along the south line of Section 26 a distance of 402.51 feet to a 3/4 inch iron pipe set and being the true place of beginning;

thence from the true place of beginning North 03 degrees 30 minutes 47 seconds East a distance of 1292.73 feet (passing over a 3/4 inch iron pipe set at 1262.73 feet) to a point in the centerline of Township Road 56;

thence South 85 degrees 07 minutes 06 seconds East along the centerline of Township Road 56 a distance of 159.35 feet to a point;

thence South 15 degrees 04 minutes 56 seconds East a distance of 127.64 feet (passing over a 3/4 inch iron pipe set at 33.60 feet) to a 3/4 inch iron pipe set;

thence South 03 degrees 30 minutes 47 seconds West a distance of 1167.95 feet to a 3/4 inch iron pipe set;

thence North 86 degrees 29 minutes 13 seconds West along the south line of Section 26 a distance of 200.00 feet to the place of beginning - containing 5.868 acres, more or less.


Subject to all legal right-of-way of previous record.

The above description was prepared from a survey made by me, Samuel W. Vance, Registered Surveyor No. 6553 in May, 1991. Bearing basis assumed, the south line of Section 26 as South 86 degrees 29 minutes 13 seconds East.

DESCRIPTION APPROVED
FOR AUDITOR'S TRANSFER

BY SL Vance
6-06-91

OFFICE COPY
NOT RECORDABLE

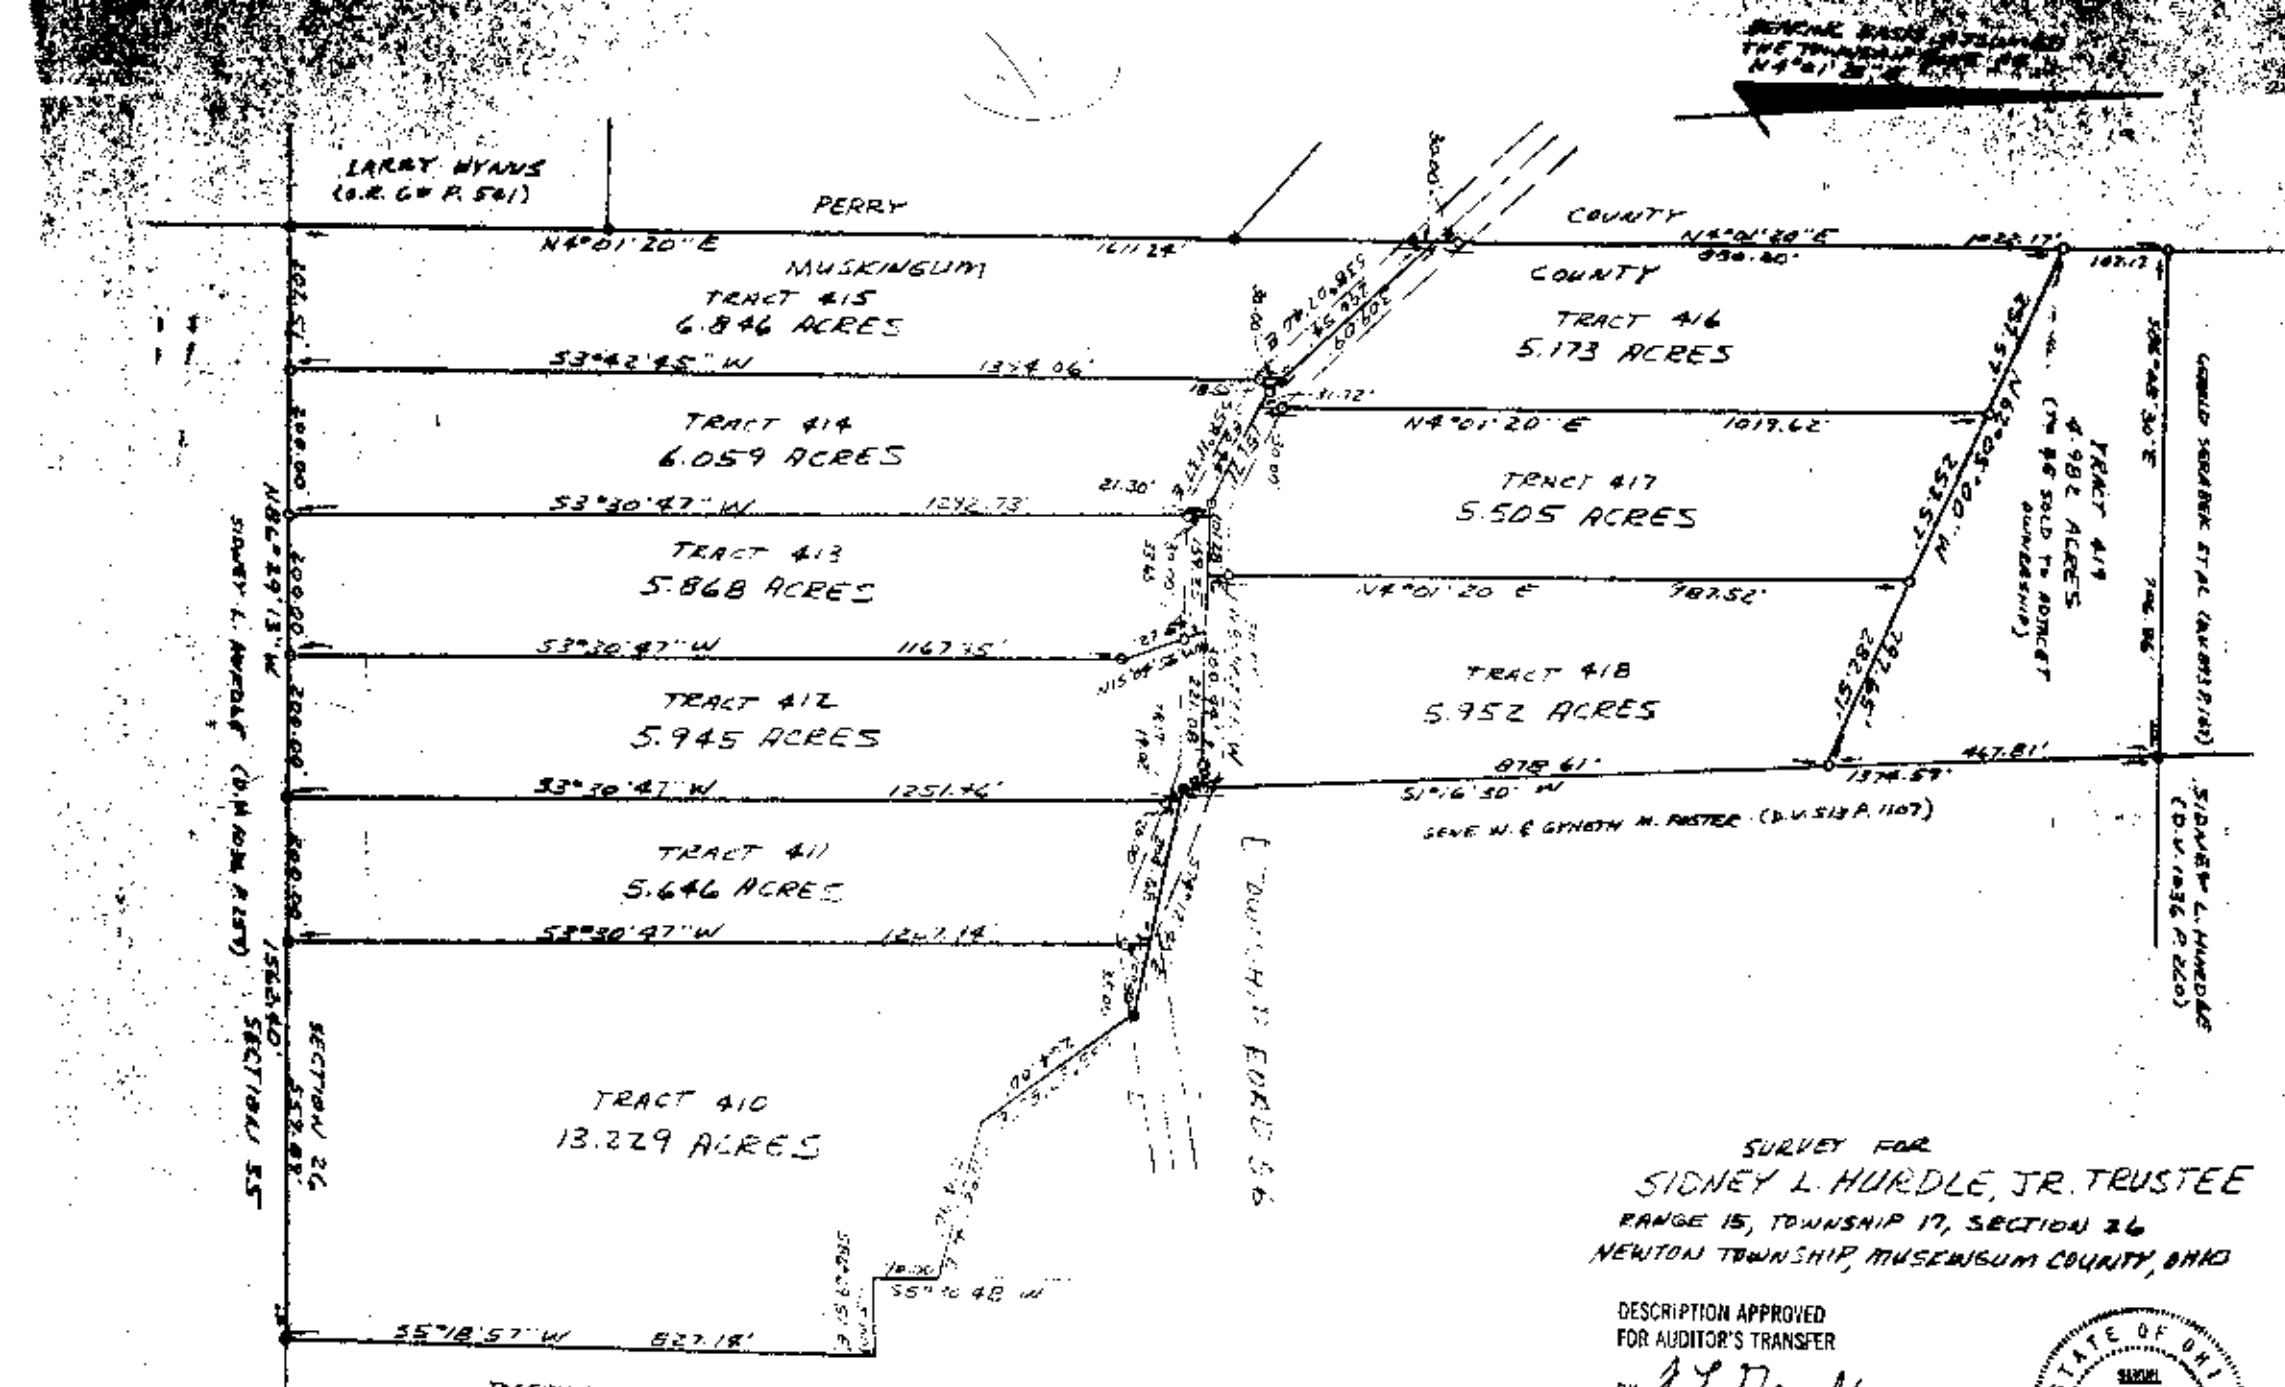

DATE: APRIL 27, 1991

DESCRIPTION APPROVED
FOR AUDITOR'S TRANSFER
BY JZ Nam
C-07-91

- IRON PIPE OR RAN FOUNL
- 3 1/2" IRON PIPE SET

SURVEY FOR
SIDNEY L. HURDLE, JR. TRUSTEE
RANGE 15, TOWNSHIP 17, SECTION 26
NEWTON TOWNSHIP MUSKOGEE COUNTY, OKLA

DESCRIPTION APPROVED
FOR AUDITOR'S TRANSFER
BY JL Namik
C-06-91

**OFFICE COPY
NOT RECORDABLE**



VEY PREPARED BY
VANCE SURVEYING
20 CLINTON ROAD
BETHLEHEM, PA 18010-4300