

6405 FULTON ROSE RD

Charles Higney
 cc
 Donald Henry
 1/21/60


Commencing at an iron pin at the northwest corner
 of the Southeast Quarter of Section 30; thence

Bearings are based on the North line of the Southeast
 Quarter of Section 30 bearing North 87° 31' West.


Being the East part of Auditors Parcel No. 47-47-82-30-14,
 Deed Vol. 583, Page 121.

Survey Description By:

**OFFICE COPY
 NOT RECORDABLE**

R. L. Daniels
 Registered Surveyor No. 5410

OK VAD
 1-27-86

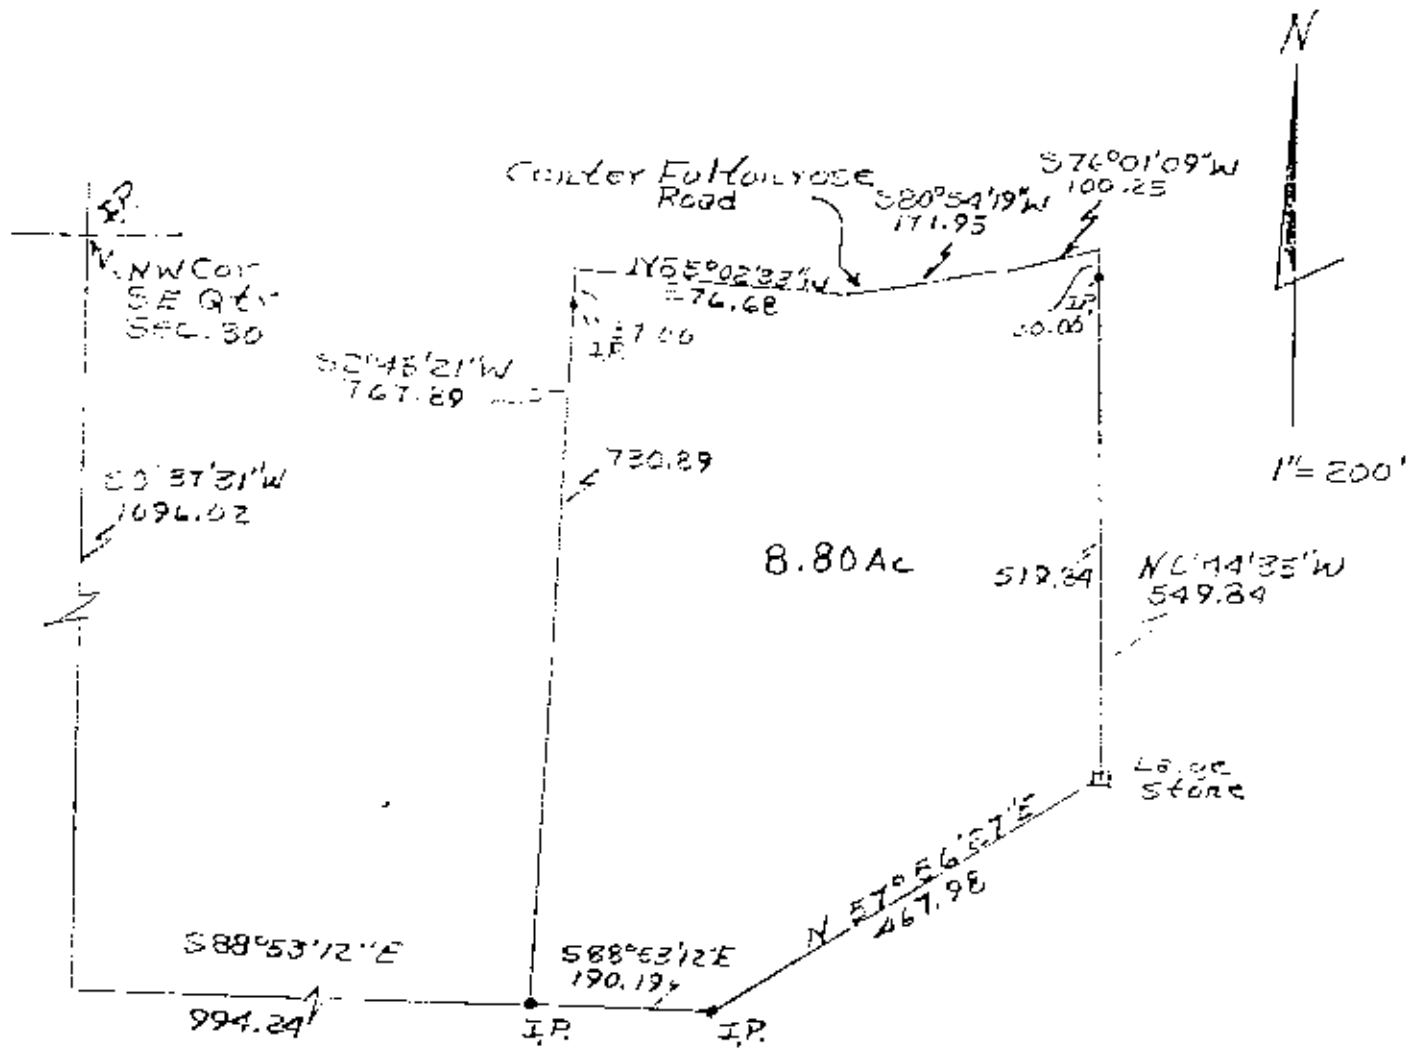

Survey of Part of Parcel
 No. 5410
 Muskingum County,
 Newton Township,
 T15, R14, S.E. Quarter Section 30
 Part of Parcel No. 47-47-82-30-14
 Deed Vol. 683 Page 121