


47-82-31-05-001 C

47-26-36-07-001 C

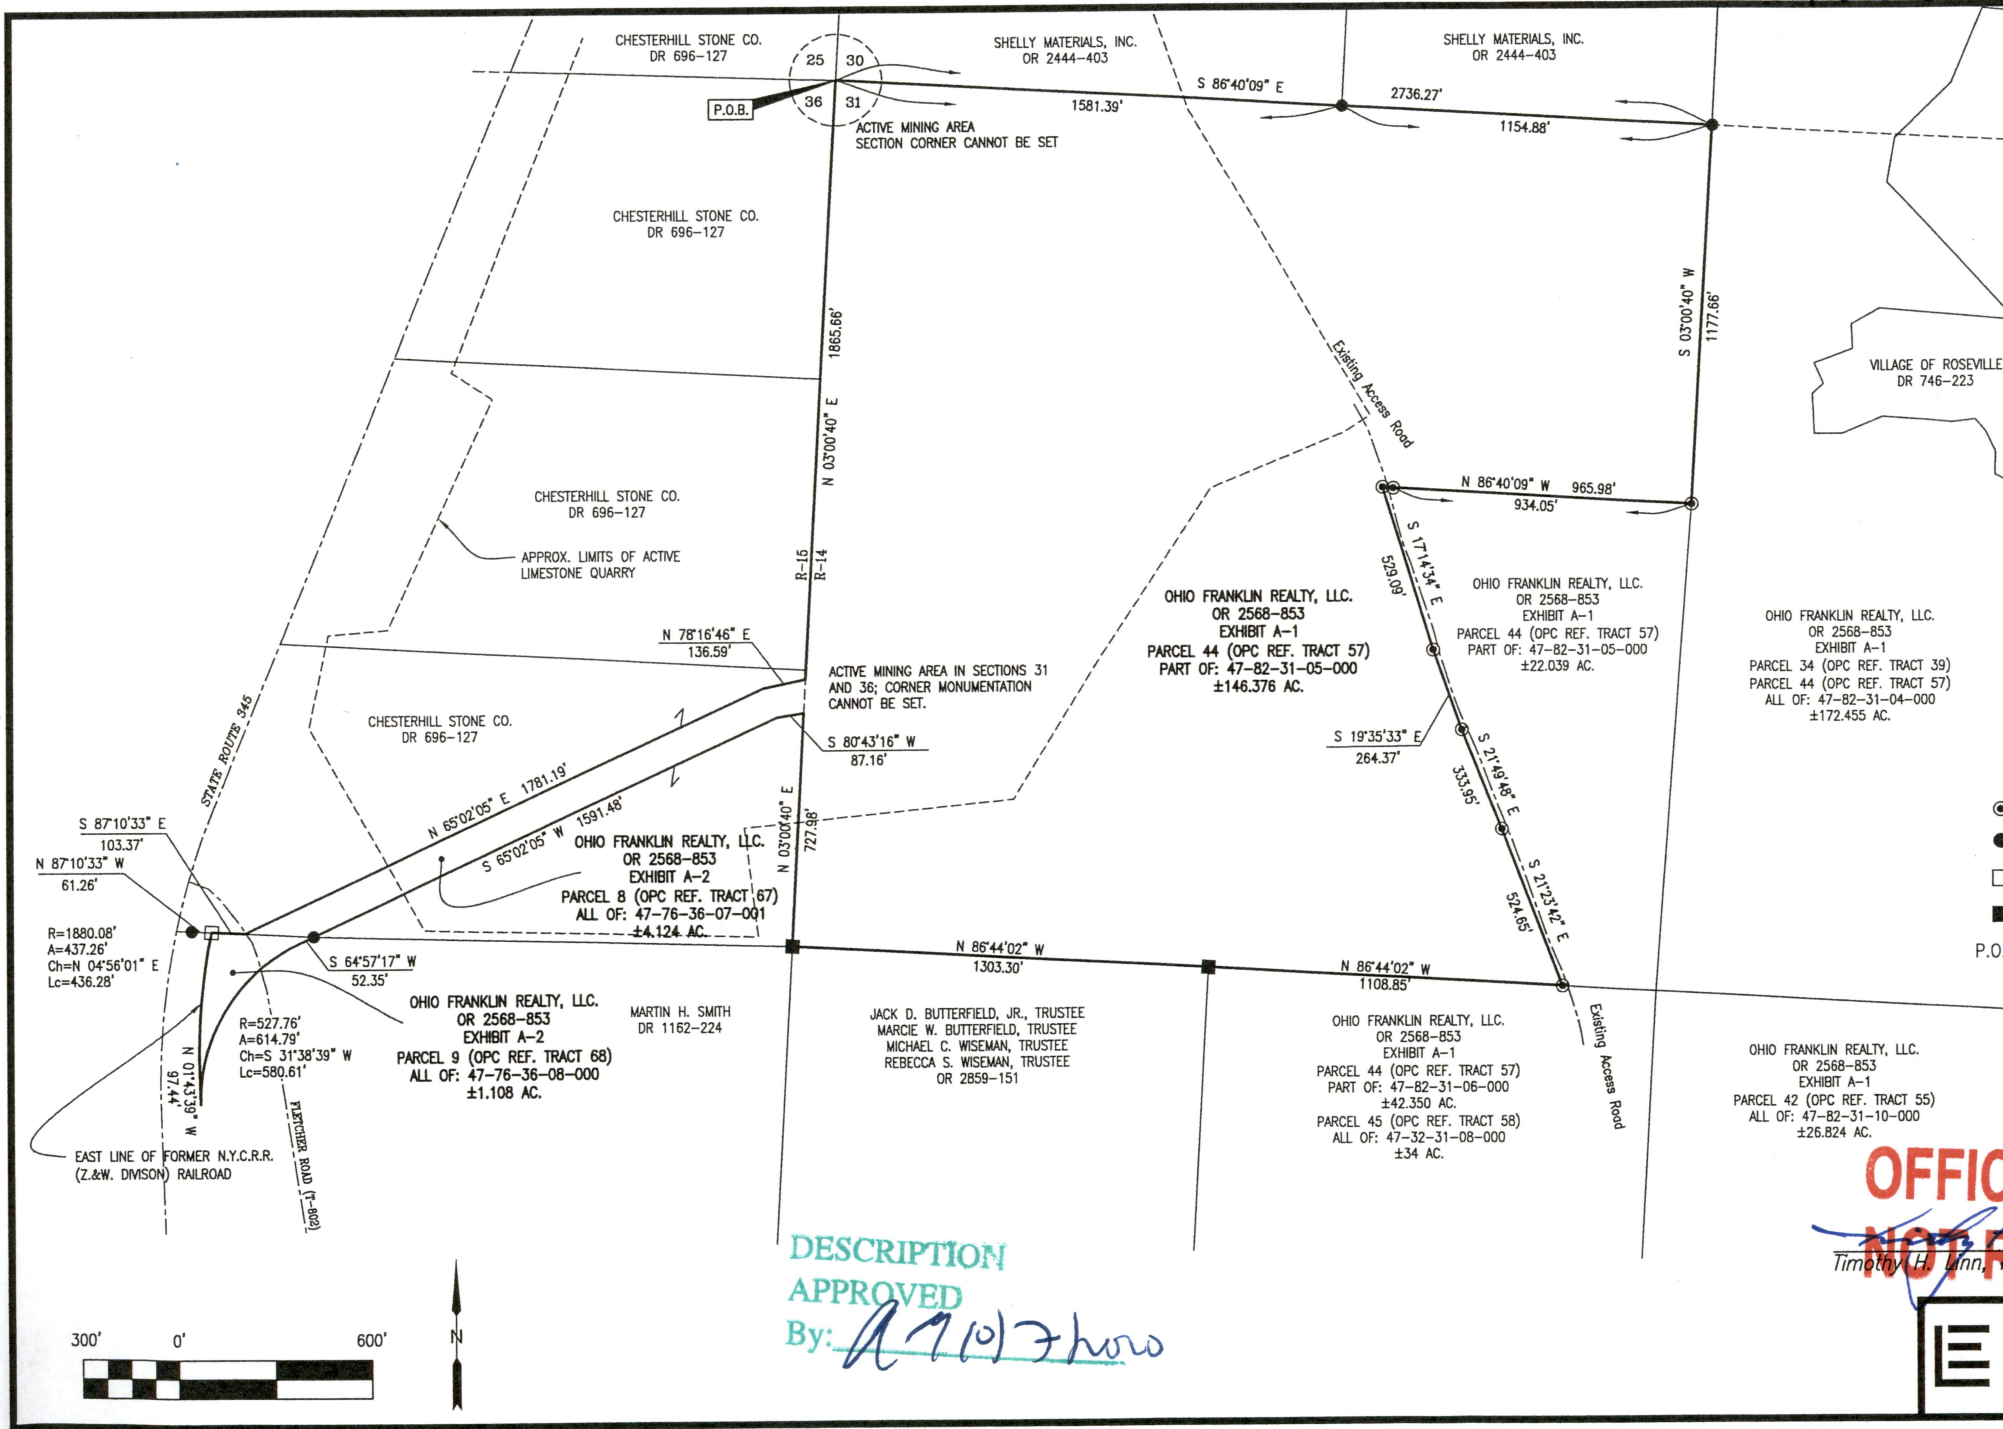

SITUATED IN

Section 31, Township 15, Range 14 and Section 36, Township 17, Range 15, Congress Lands East of the Scioto River, Newton Township, Muskingum County, Ohio.

BASIS OF BEARING

Bearings are based on the Ohio State Plane Coordinate System, NAD83, South Zone, Grid South, as per GPS observations originally made on 3/30/17.

REFERENCES

As shown on Plat.

PARCEL NO.

Part of:	47-82-31-05-000 ± 146.376 ac.
All of:	47-76-36-07-001 ± 4.124 ac.
All of:	47-76-36-08-000 ± 1.108 ac.
Total	± 151.608 ac.

LEGEND

- Iron Pin Set, 5/8" rebar
- Iron Pin Found, 5/8" rebar
- Concrete Monument Found
- Stone Found
- P.O.B. Place of Beginning



**OFFICE COPY
NOT RECORDABLE**

Timothy H. Linn, PS #7113

10/6/20
Date

DESCRIPTION
APPROVED

By: *A 7/10/7 how*



Linn Engineering, Inc. 740-452-7434
Civil Engineering Consultants
P.O. Box 2086 Zanesville, Ohio 43702-2086