

SITUATED IN:


State of Ohio, County of Muskingum, Township of Newton, and being part of the Northeast Quarter of Section 28, Township 15, Range 14, Congress Lands East of the Scioto River

BASIS OF BEARINGS

Bearings are based on the Ohio State Plane Coordinate System, NAD 83, South Zone, Grid North as per GPS observations.

Richard L. and
Dorothy Heckel
DR 589-236

NE Corner of the
NE Qrt. of Sec. 28
T 15, R 14.

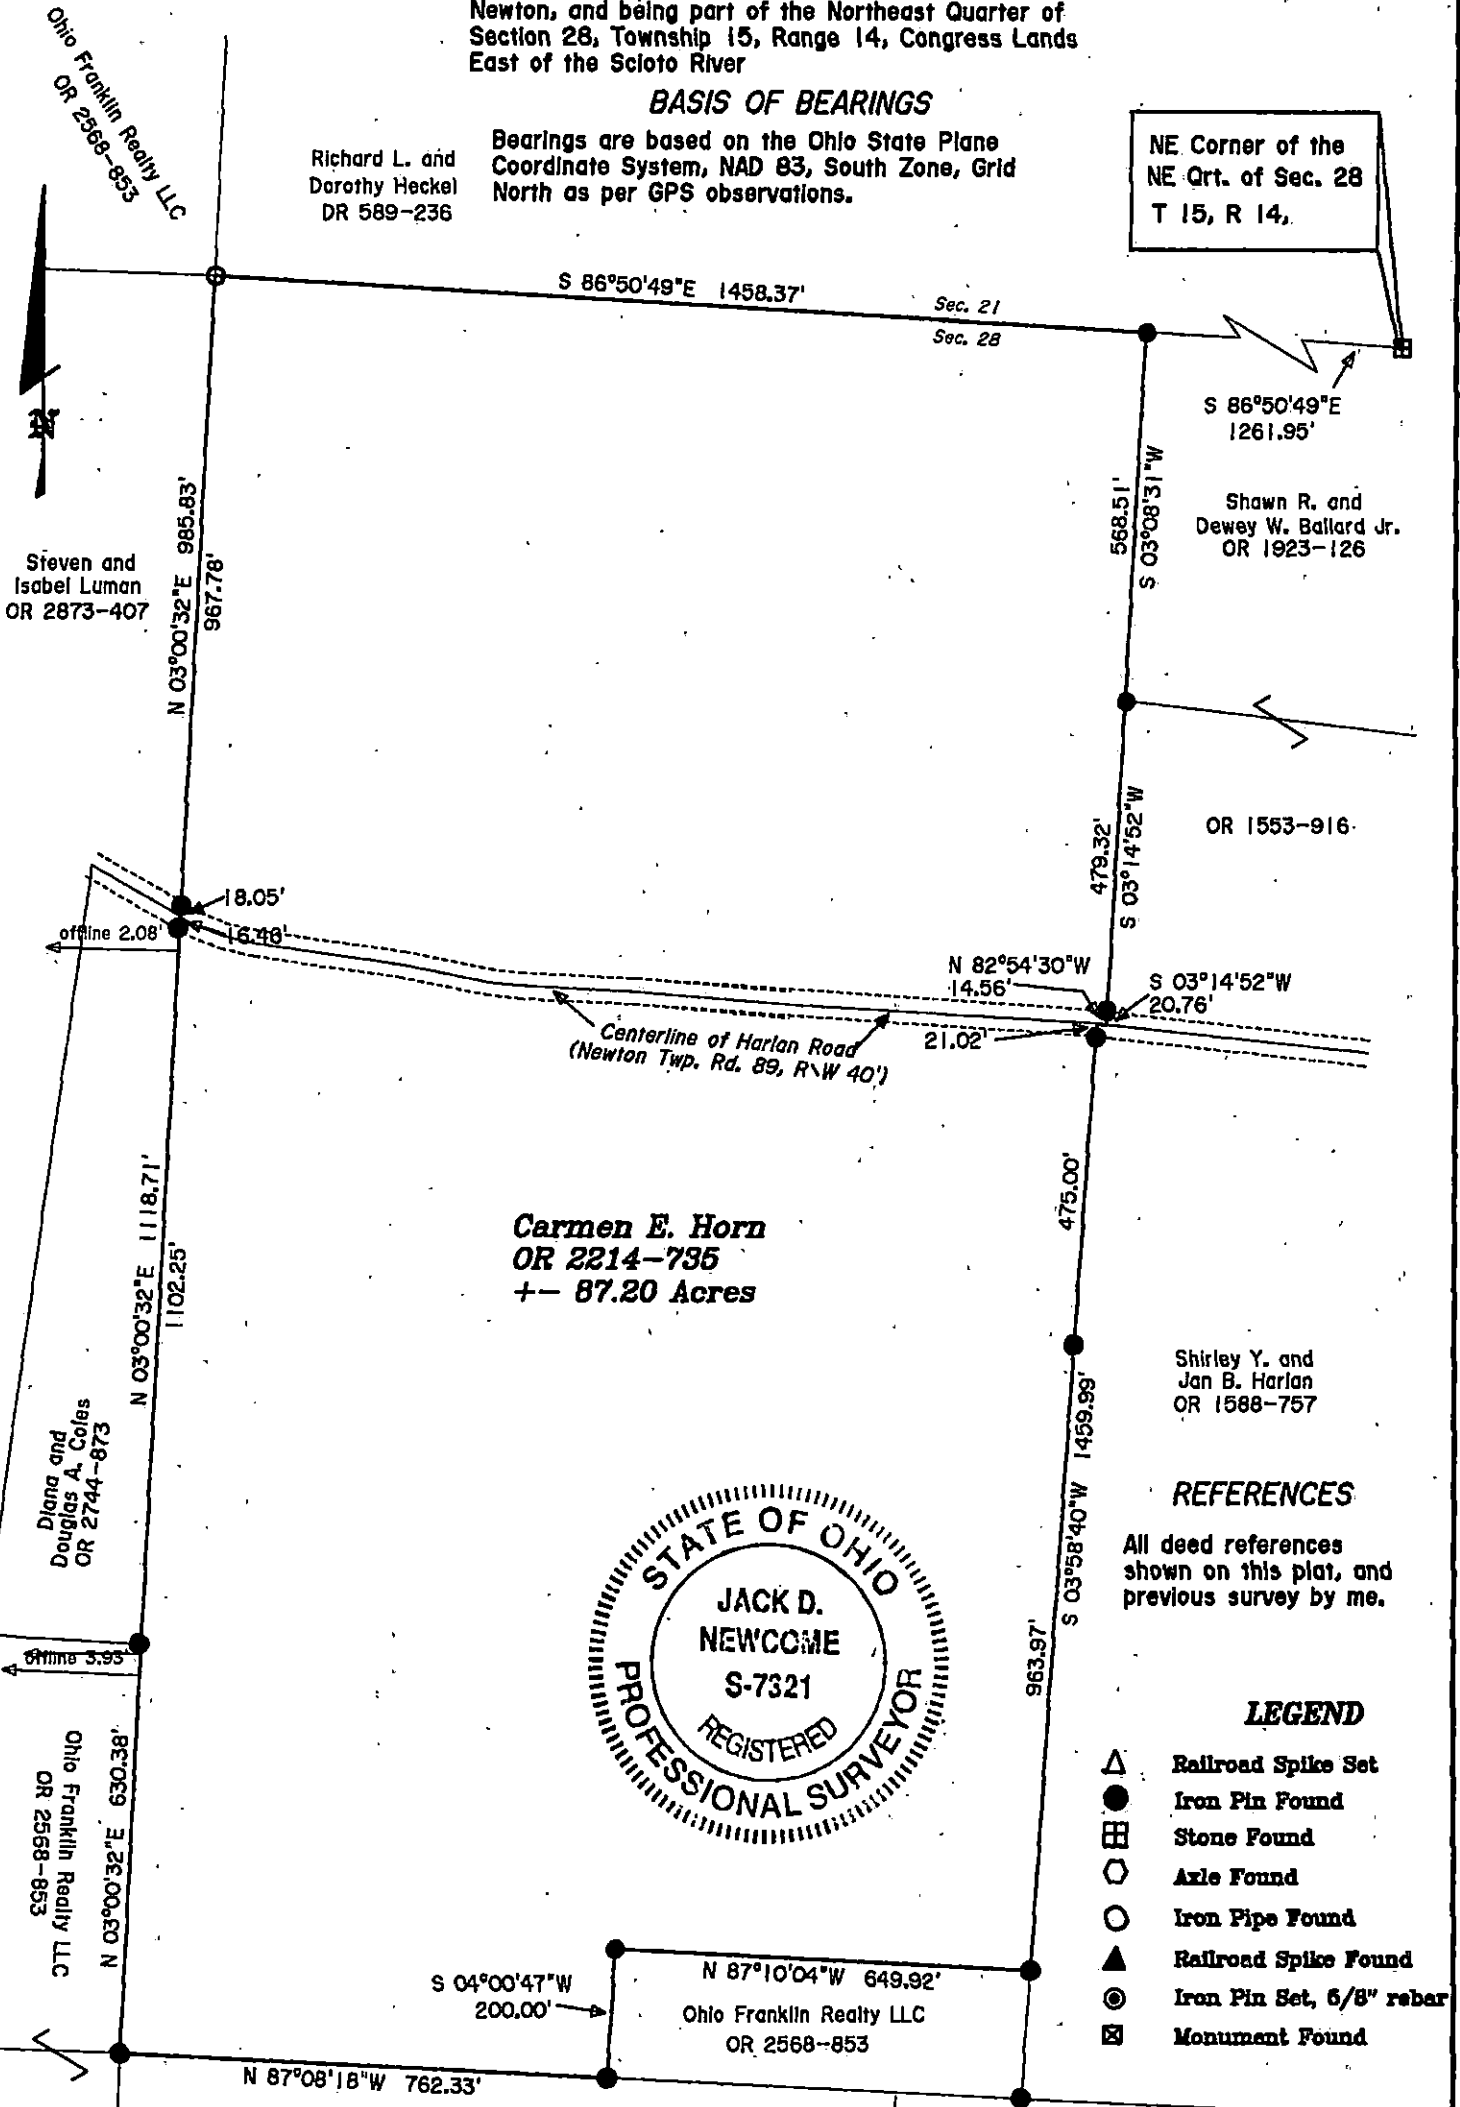

DESCRIPTION

APPROVED

By: *[Signature]*

Ohio Franklin Realty LLC
OR 2568-853

OFFICE COPY

NOT RECORDABLE

Jack D. Newcome

Date

Reg. Surveyor No. 7321

PARCEL NO.

All of: 47-86-28-07-000 +- 87.20 Acres
(+- 1.34 Acres in R\W of Twp. Rd. 89)

Newcome Surveying Company
6516 Ballard Road
Nashport, Ohio
740-452-6788