

Nancy Barker

Situated in the State of Ohio, County of Muskingum, Township of Newton, Township 15, Range 14, Section 33, bounded and described as follows:

Being part of Nancy J. Barker Volume 1114, page 916, Parcel no. 47-86-33-13-000.

Commencing at an iron pin set at the Northwest corner of the Southwest quarter of Section 33; Thence South $89^{\circ}28'32''$ East 1086.20 feet to a stone found; Thence South $00^{\circ}03'35''$ West 966.34 feet to an iron pin (bolt) found the place of beginning; Thence South $00^{\circ}03'35''$ West along Carol Dunn 311.27 feet to a point; Thence continuing along Carol Dunn, South $01^{\circ}26'18''$ East 218.16 feet to a point in the center of Fulton Rose Road passing an iron pin set at 198.16 feet; Thence along said road South $89^{\circ}30'42''$ West 240.70 feet to a PK Nail set in the center of bridge; Thence along the split lines of Nancy J. Barker Volume 1114, page 471, the next two courses and distances - North $28^{\circ}36'46''$ West 606.84 feet to an iron pin set on the East bank of a run and South $89^{\circ}51'25''$ East 526.15 feet to the place of beginning containing 4.66 Acres more or less.

Bearings are based on the North line of the Southwest quarter of Section 33 bearing South $89^{\circ}28'32''$ East.

Above description is based on the survey of R.L. Daniels, Registered Surveyor No. 5410, October 3, 2003, and is intended for the legal transfer of property described and does not intend to describe all or any easements of record nor encroachments unless otherwise indicated.

Iron pins set are No. 5 reinforced bars 30 inches long with plastic ID caps.


Reference: Volume 1114, page 916.

OFFICE COPY
NOT RECORDABLE

DESCRIPTION APPROVED
FOR AUDITORY TRANSFER
BY *[Signature]*

10-7-2003



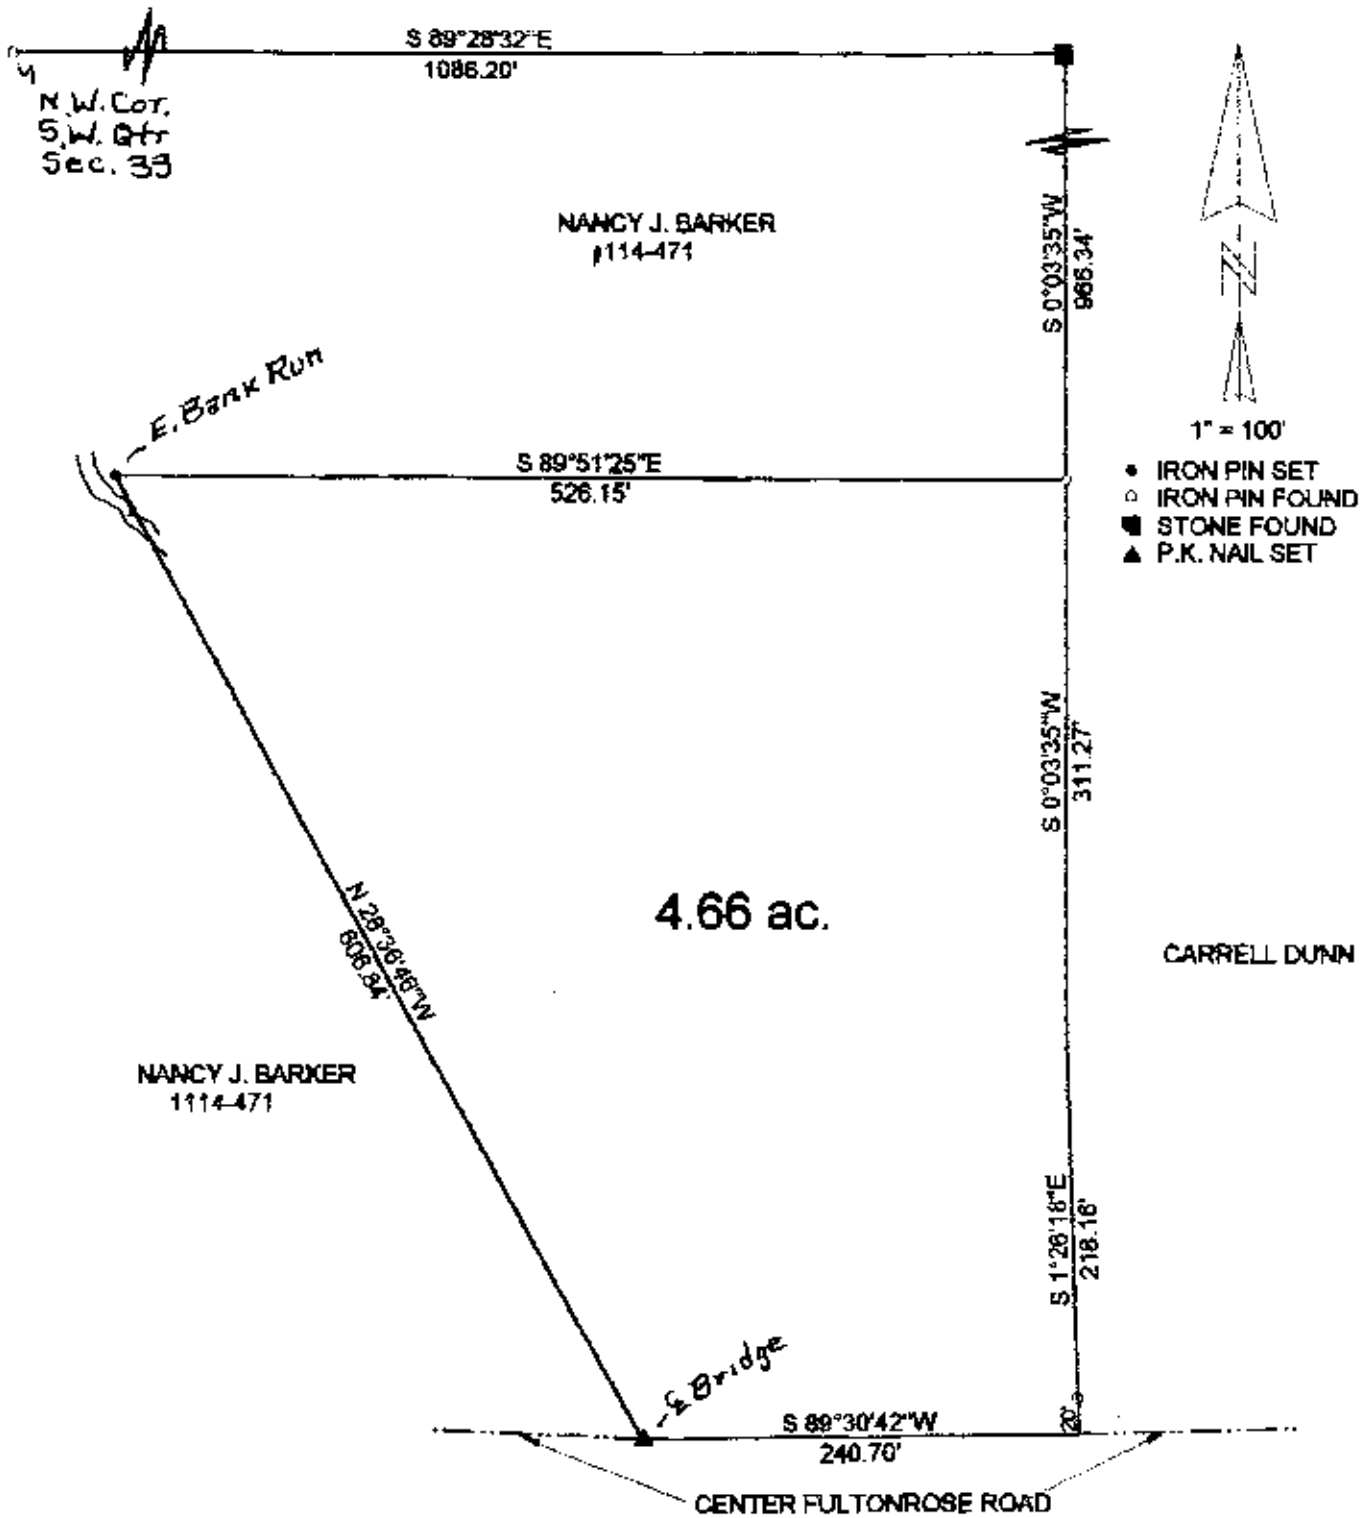

Richard L. Daniels
10-7-003



PART OF NANCY J. BARKER VOL. 1114, PG. 916
PARCEL # 47-86-33-13-000
STATE OF OHIO COUNTY OF MUSKINGUM,
TOWNSHIP OF NEWTON, T 15, R 14, SECTION 33
REG. SURV. 5410
10-03-03

**OFFICE COPY
NOT RECORDABLE**