

47-86-33-29
7440 ROSE HILL RD
47-94-34-15-002

Kenneth & Thelma Head
7/22/85

Situated in the State of Ohio, County of Muskingum,
Township of Newton, T 15, R 14, Northwest Quarter
of Section 34 and Northeast Quarter of Section 33,
bounded and described as follows:

Beginning at a stone at the Southwest corner of the
Northwest Quarter of Section 34; thence North 70° 24'
36" East 142.35 feet to an iron pin; thence North 89°
30' 07" West 149.52 feet to the center of old State
Route 93 passing an iron pin at 118.37 feet; thence
along center of road North 17° 03' 29" East 392.96
feet; thence leaving center of road South 87° 32' 58"
East 177.04 feet to an iron pin passing an iron pin
at 23.95 feet; thence East 577.5 feet to an iron pin;
thence South 510.56 feet to an iron pin; thence West
738.5 feet to a stone the place of beginning, containing
9.28 acres more or less.

Being all of Auditors Parcel Numbers 46-00278 & 46-00279.


Bearings are based on the South line of the Northwest
Quarter of Section 34 bearing West.

Survey & Description By:

OFFICE COPY
NOT RECORDABLE
R. L. Daniels
Registered Surveyor No. 5410

CK VHD
7-25-85

OK AB

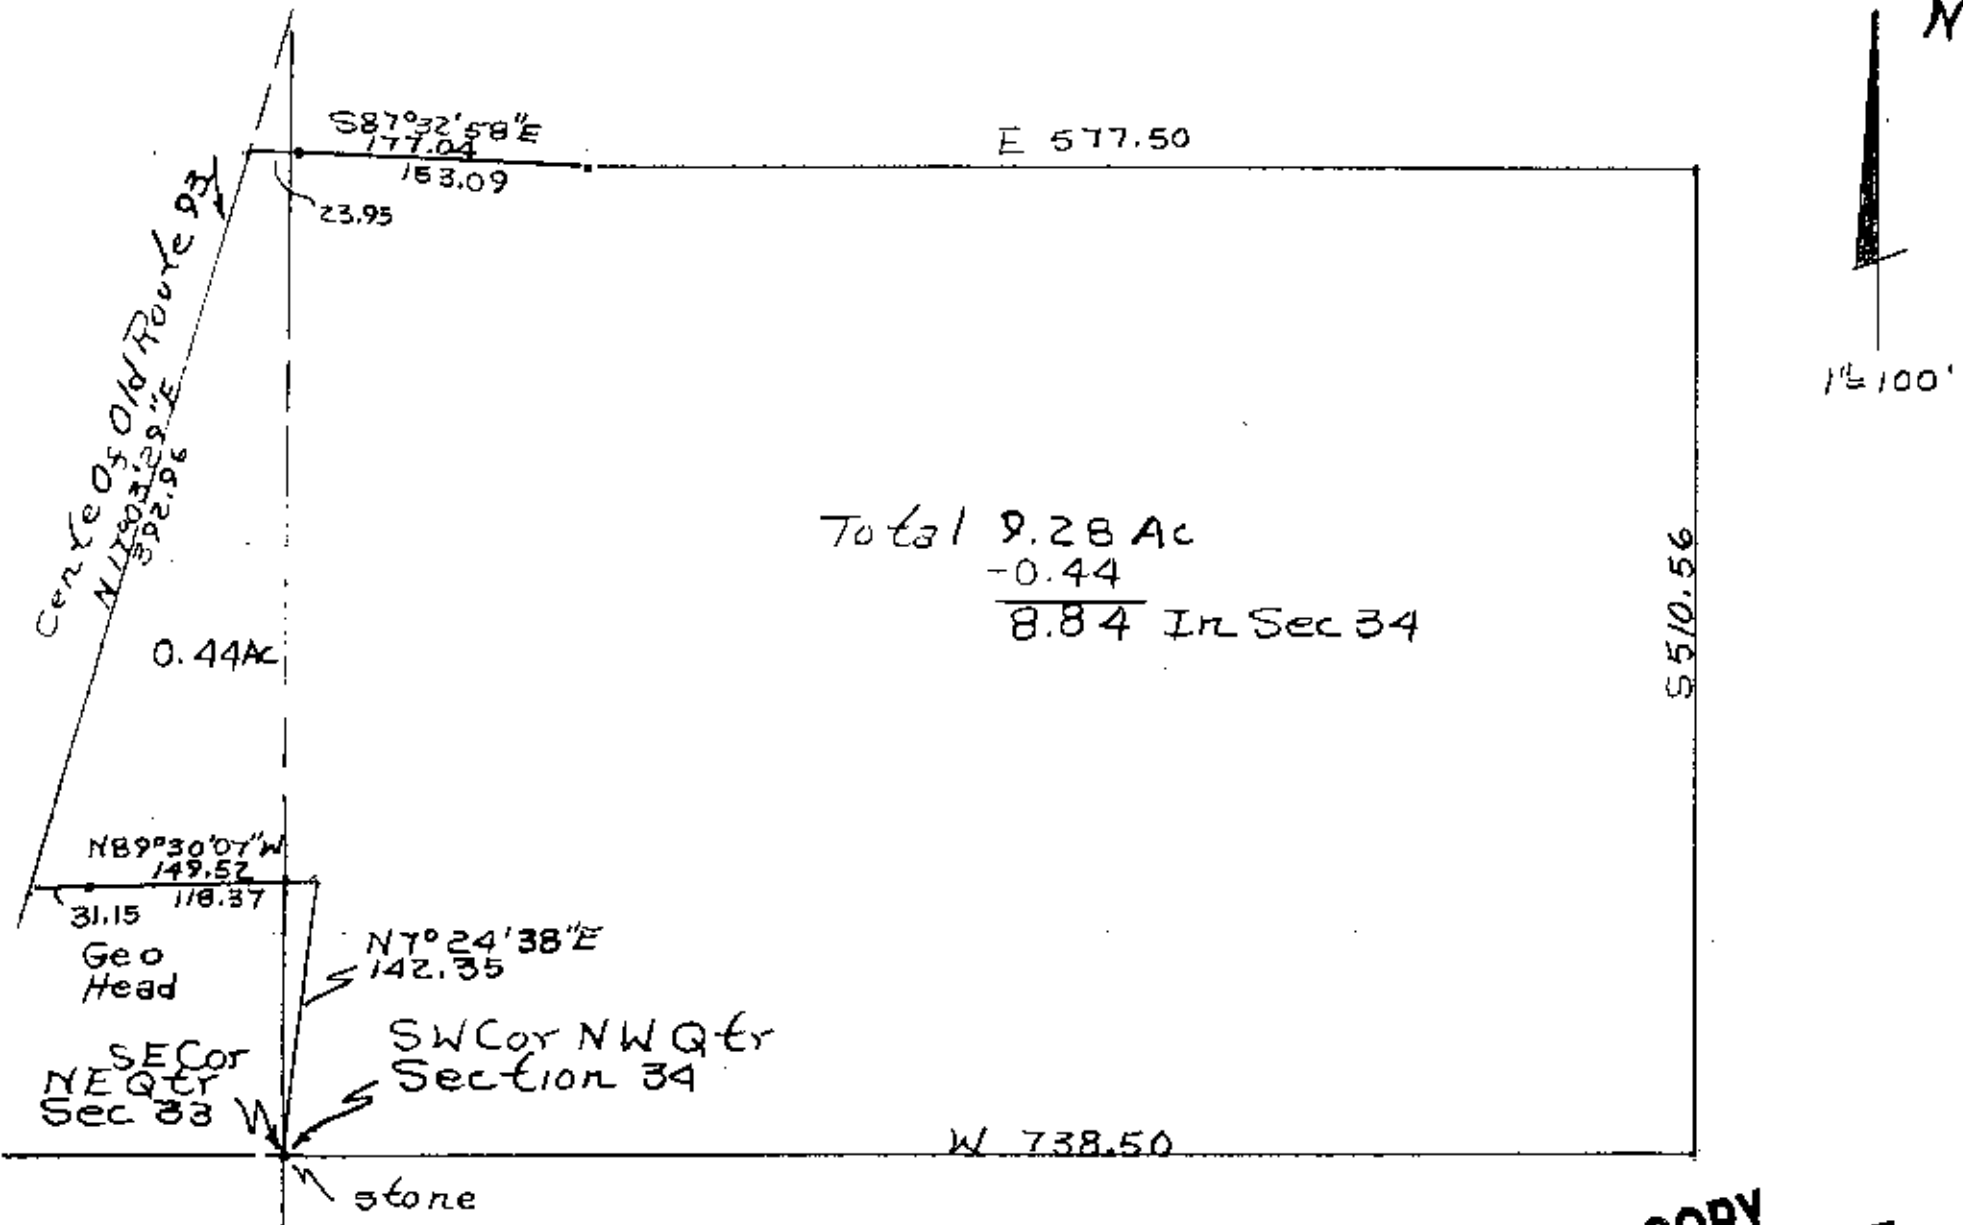

All 05 Parcel Nos
 46-00278 Y
 46-00279

**OFFICE COPY
 NOT RECORDABLE**
 Surveyed by Geo Head
 Property 12/18/85
 By R. A. Shields Reg. Surveyor
 No. 5410
 Muskingum County,
 Newton Township,
 T15, R14, NW Qtr Sec. 34
 And NE Qtr. Sec. 33