


Reduced copy, not to scale, Larger copy available in the Muskingum County Engineer's Map Dept.

STATE of OHIO
MUSKINGUM COUNTY
NEWTON TOWNSHIP
T-15-N, R-14-W
Part of SECTION 26
CONGRESS LANDS
EAST of the SCIOTO RIVER

Shane A. & Colleen J. Novak
D.B. 1793 Pg. 532
PID 47-50-23-19-000
Tax Duplicate = 49.53 Acres

Leon & Rosemary Troyer
D.B. 2695 Pg. 257
PID 47-50-23-20-000
Tax Duplicate = 79.35 Acres

PLAT of SURVEY of the CARR FARM on BAUGHMAN RUN ROAD
ALL of PARCEL 47-94-26-02-000 - Tax Duplicate = 59.13 Acres
ALL of PARCEL 47-94-26-01-000 - Tax Duplicate = 31.32 Acres
ALL of PARCEL 47-94-26-20-000 - Tax Duplicate = 8.56 Acres
Total by Tax Duplicate = 99.01 Acres
TOTAL ACREAGE by SURVEY = 102.419 Acres

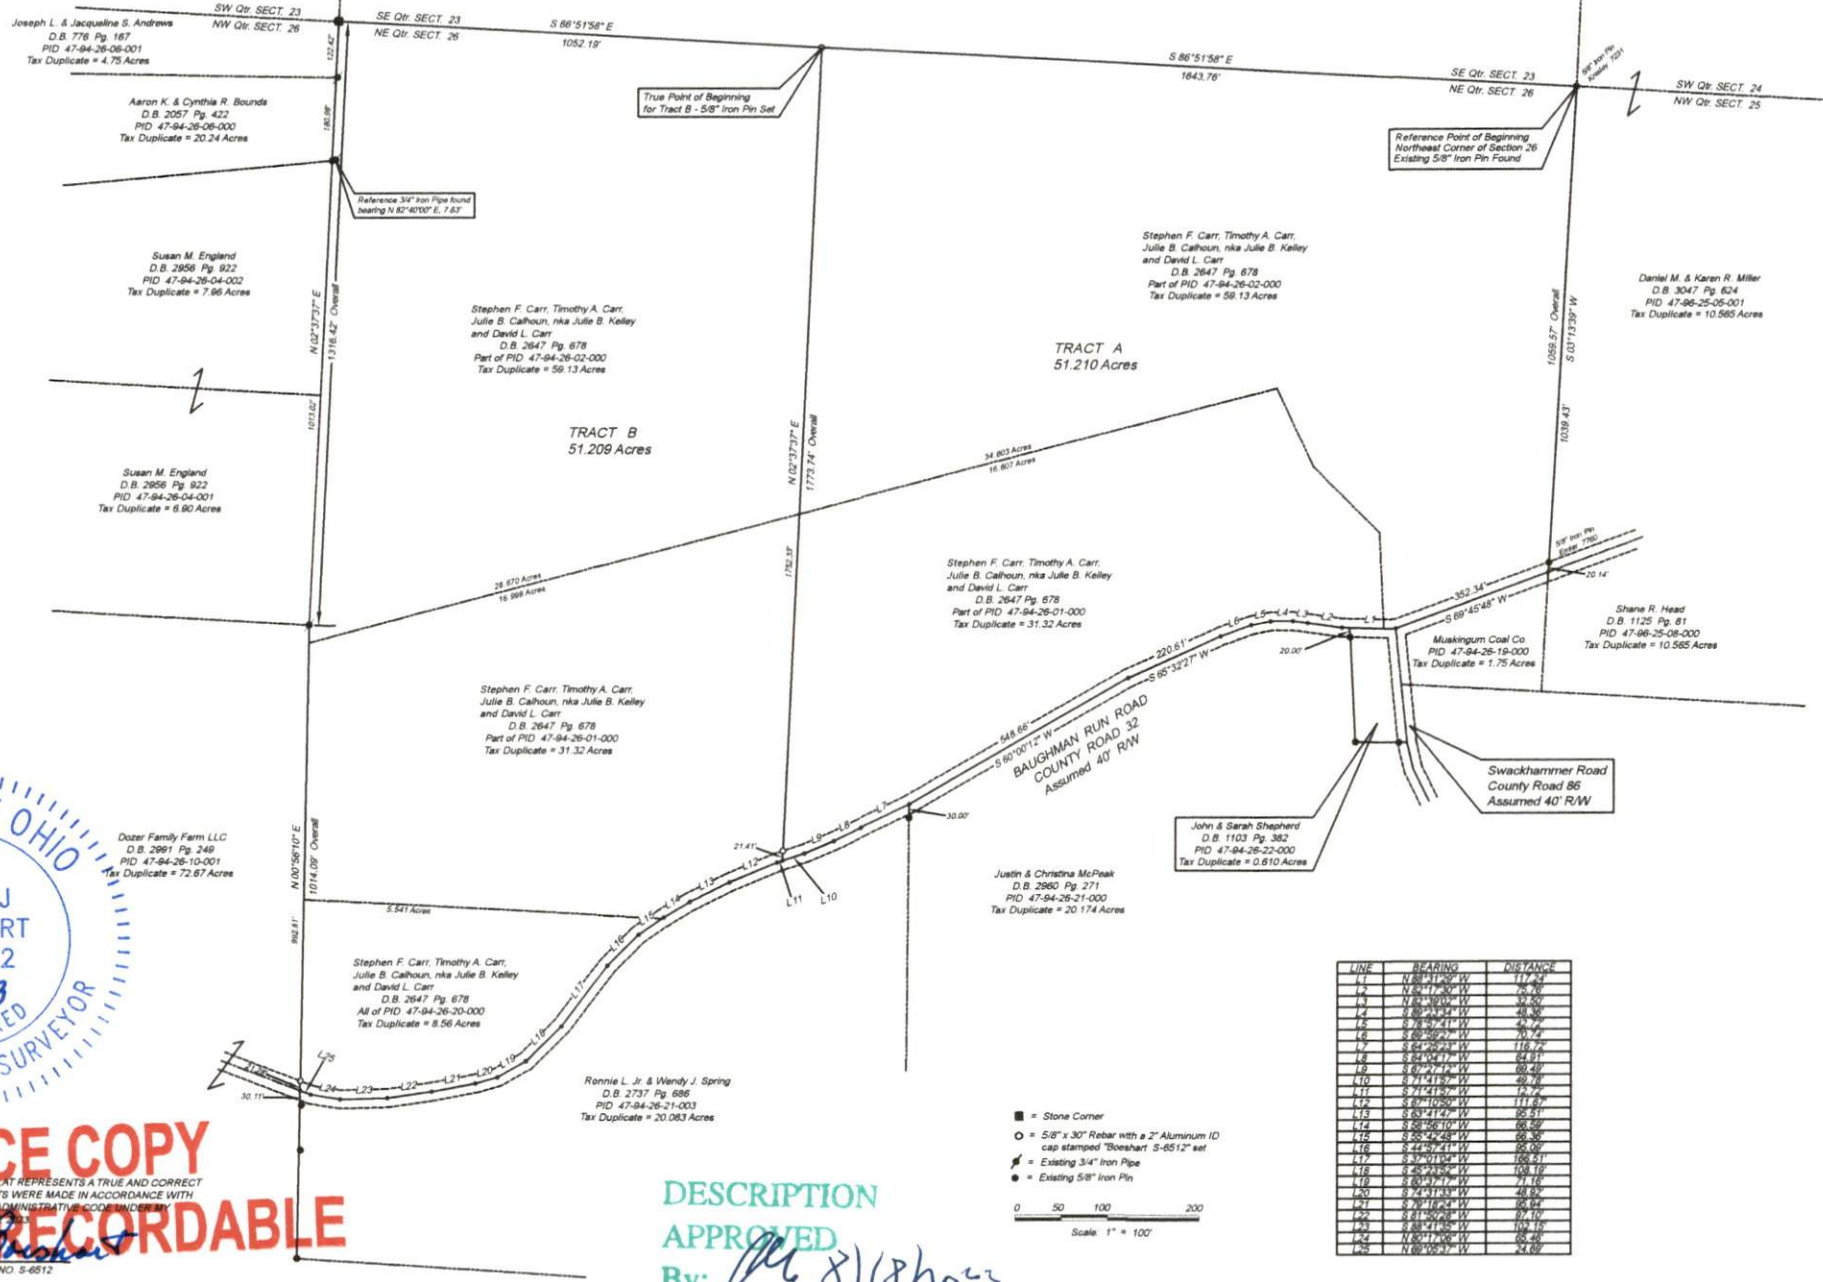

OFFICE COPY
NOT RECORDABLE
I HEREBY CERTIFY THAT THIS PLAT REPRESENTS A TRUE AND CORRECT SURVEY AND ALL MEASUREMENTS WERE MADE IN ACCORDANCE WITH CHAPTER 1733-33 OF THE OHIO ADMINISTRATIVE CODE.
DIRECT SUPERVISOR: [Signature]
PAUL J. BOESHART, PLS - REG. NO. S-6512
94 CANYON VILLA DRIVE
HEBRON, OH 43025
PHONE: 740-628-4130 CELL: 740-616-0812

DESCRIPTION
APPROVED
By: [Signature] 8/18/23