

Gerald McLean
 Remaining Property
 2/28/89

Situated in the State of Ohio, County of Muskingum, Township of Newton, T 15, R 14, part of the Northwest Quarter of Section 26, bounded and described as follows:

Commencing at a stone found at the Northeast corner of the Northwest Quarter of Section 26; thence South $0^{\circ} 00' 00''$ West 303.06 feet; thence South $76^{\circ} 35' 01''$ West 871.64 feet to an iron pin found; thence South $1^{\circ} 23' 20''$ West 163.93 feet to an iron pin found, the place of beginning; thence South $88^{\circ} 26' 08''$ East 38.59 feet to an iron pin found; thence South $1^{\circ} 37' 05''$ West 135.57 feet to an iron pin found; thence South $1^{\circ} 37' 05''$ West 100.00 feet to an iron pin set; thence North $88^{\circ} 08' 06''$ West 576.92 feet to the center of County Road 41 passing an iron pin set at 556.92 feet; thence along center of County Road 41 North $11^{\circ} 40' 54''$ East 100.00 feet; thence North $1^{\circ} 36' 54''$ East 127.15 feet; thence leaving County Road 41 South $89^{\circ} 12' 06''$ East 520.90 feet to the place of beginning passing an iron pin set at 20.00 feet, containing 2.98 acres more or less.

Excepting from the above description a 15.00 foot wide existing right-of-way along the South line to Jerry Porter.

Bearings are based on the ^{East} ~~West~~ line of the Northwest Quarter of Section 26 bearing South $0^{\circ} 00' 00''$ West.

Being a part of Auditor's Parcel Number 46-47-94-26-04-000.

Survey & Description By:

OFFICE COPY
NOT RECORDABLE
 R. L. Darrers
 Registered Surveyor No. 5410



DESCRIPTION APPROVED
 FOR AUDITOR'S TRANSFER

BY J. F. Nambler

3-6-89

R L DANIELS & ASSOC.

81 Reiner Rd.
Roseville, Ohio 43777
Ph. (614) 697-7480

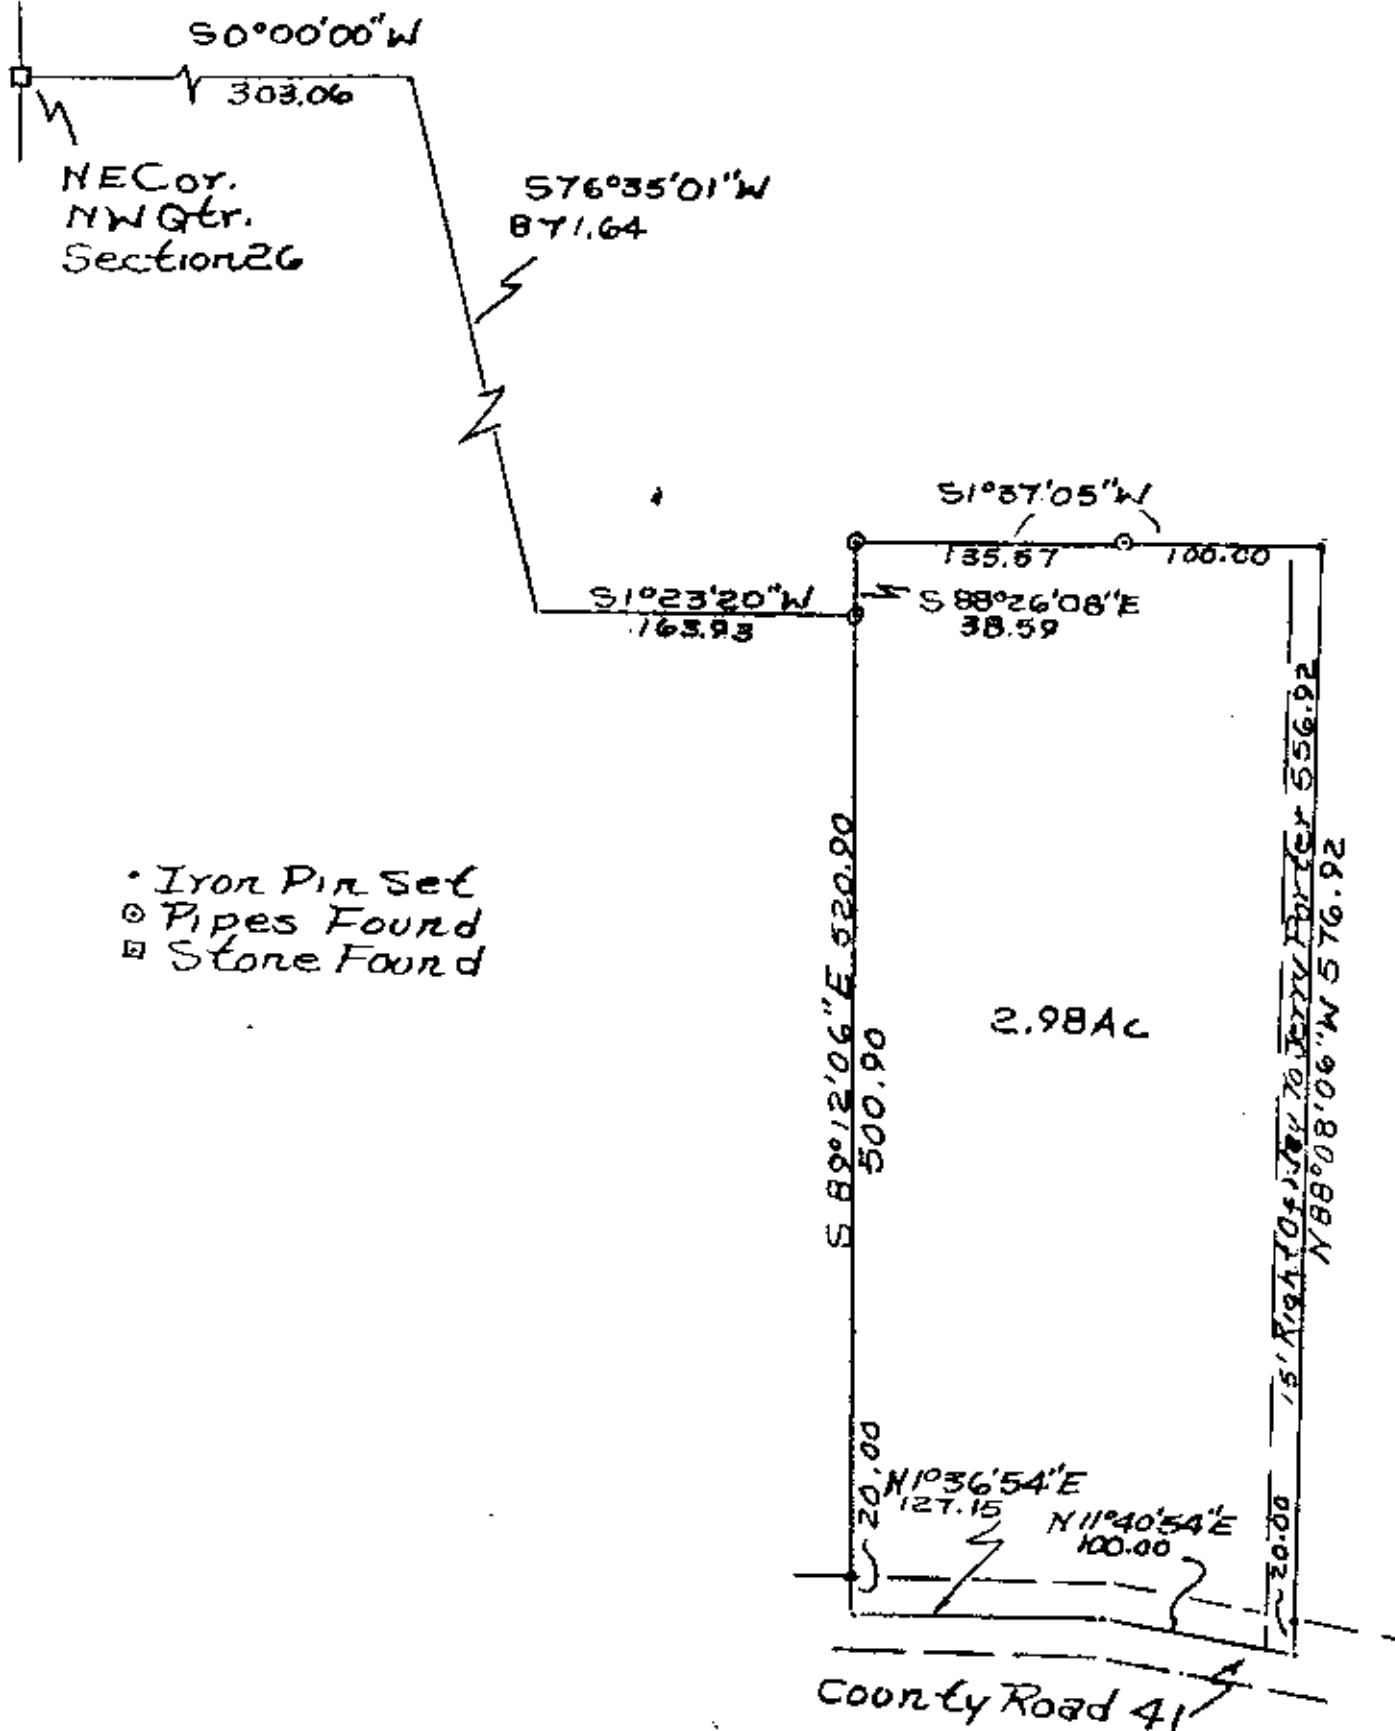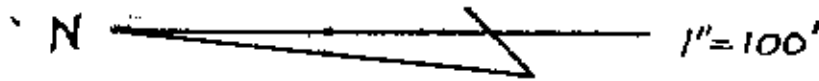

Remaining 2.98 Acres of Gerald
McLean Property Part of
Twp. 46-47-94-26-04-000
R. L. Daniels Reg. Surveyor No. 5410
Muskingum County, Newton
Township, T15, R14, Part N.W. Qtr.
Section 26

DESCRIPTION APPROVED
FOR AUDITOR'S TRANSFER

BY R. L. Daniels
3-6-87