

47-94-26-04-002

Gerald McLean
to
Jerry Porter
2/28/89

Situated in the State of Ohio, County of Muskingum, Township of Newton,
T 15, R 14, part of the Northwest Quarter of Section 26, bounded and
described as follows:

Commencing at a stone found at the Northeast corner of the Northwest
Quarter of Section 26; thence South $0^{\circ} 00' 00''$ West 303.06 feet to
an iron pin set, the place of beginning; thence South $0^{\circ} 00' 00''$ West
528.14 feet to an iron pin set; thence leaving ~~East~~ line of said section
North $88^{\circ} 13' 00''$ West 817.47 feet to an iron pin found; thence North
 $1^{\circ} 37' 05''$ East 135.57 feet to an iron pin found; thence North 88°
 $26' 08''$ West 38.59 feet to an iron pin found; thence North $1^{\circ} 23' 20''$
East 163.93 feet to an iron pin found; thence North $76^{\circ} 35' 01''$ East
871.64 feet to the place of beginning, containing 7.96 acres more or
less.

Bearings are based on the East line of the Northwest Quarter of Section
26 bearing South $0^{\circ} 00' 00''$ West.

Being a part of Auditor's Parcel Number 46-47-94-26-04-000.

Survey & Description By:


**OFFICE COPY
NOT RECORDABLE**


R. L. Daniels
Registered Surveyor No. 5410

DESCRIPTION APPROVED
FOR AUDITOR'S TRANSFER

BY R. L. Daniels
3-6-89

R L DANIELS & ASSOC.
 61 Rainer Rd.
 Roseville, Ohio 43777
 Ph. (614) 697-7480

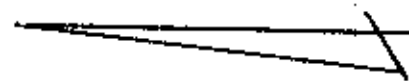N  1" = 100'

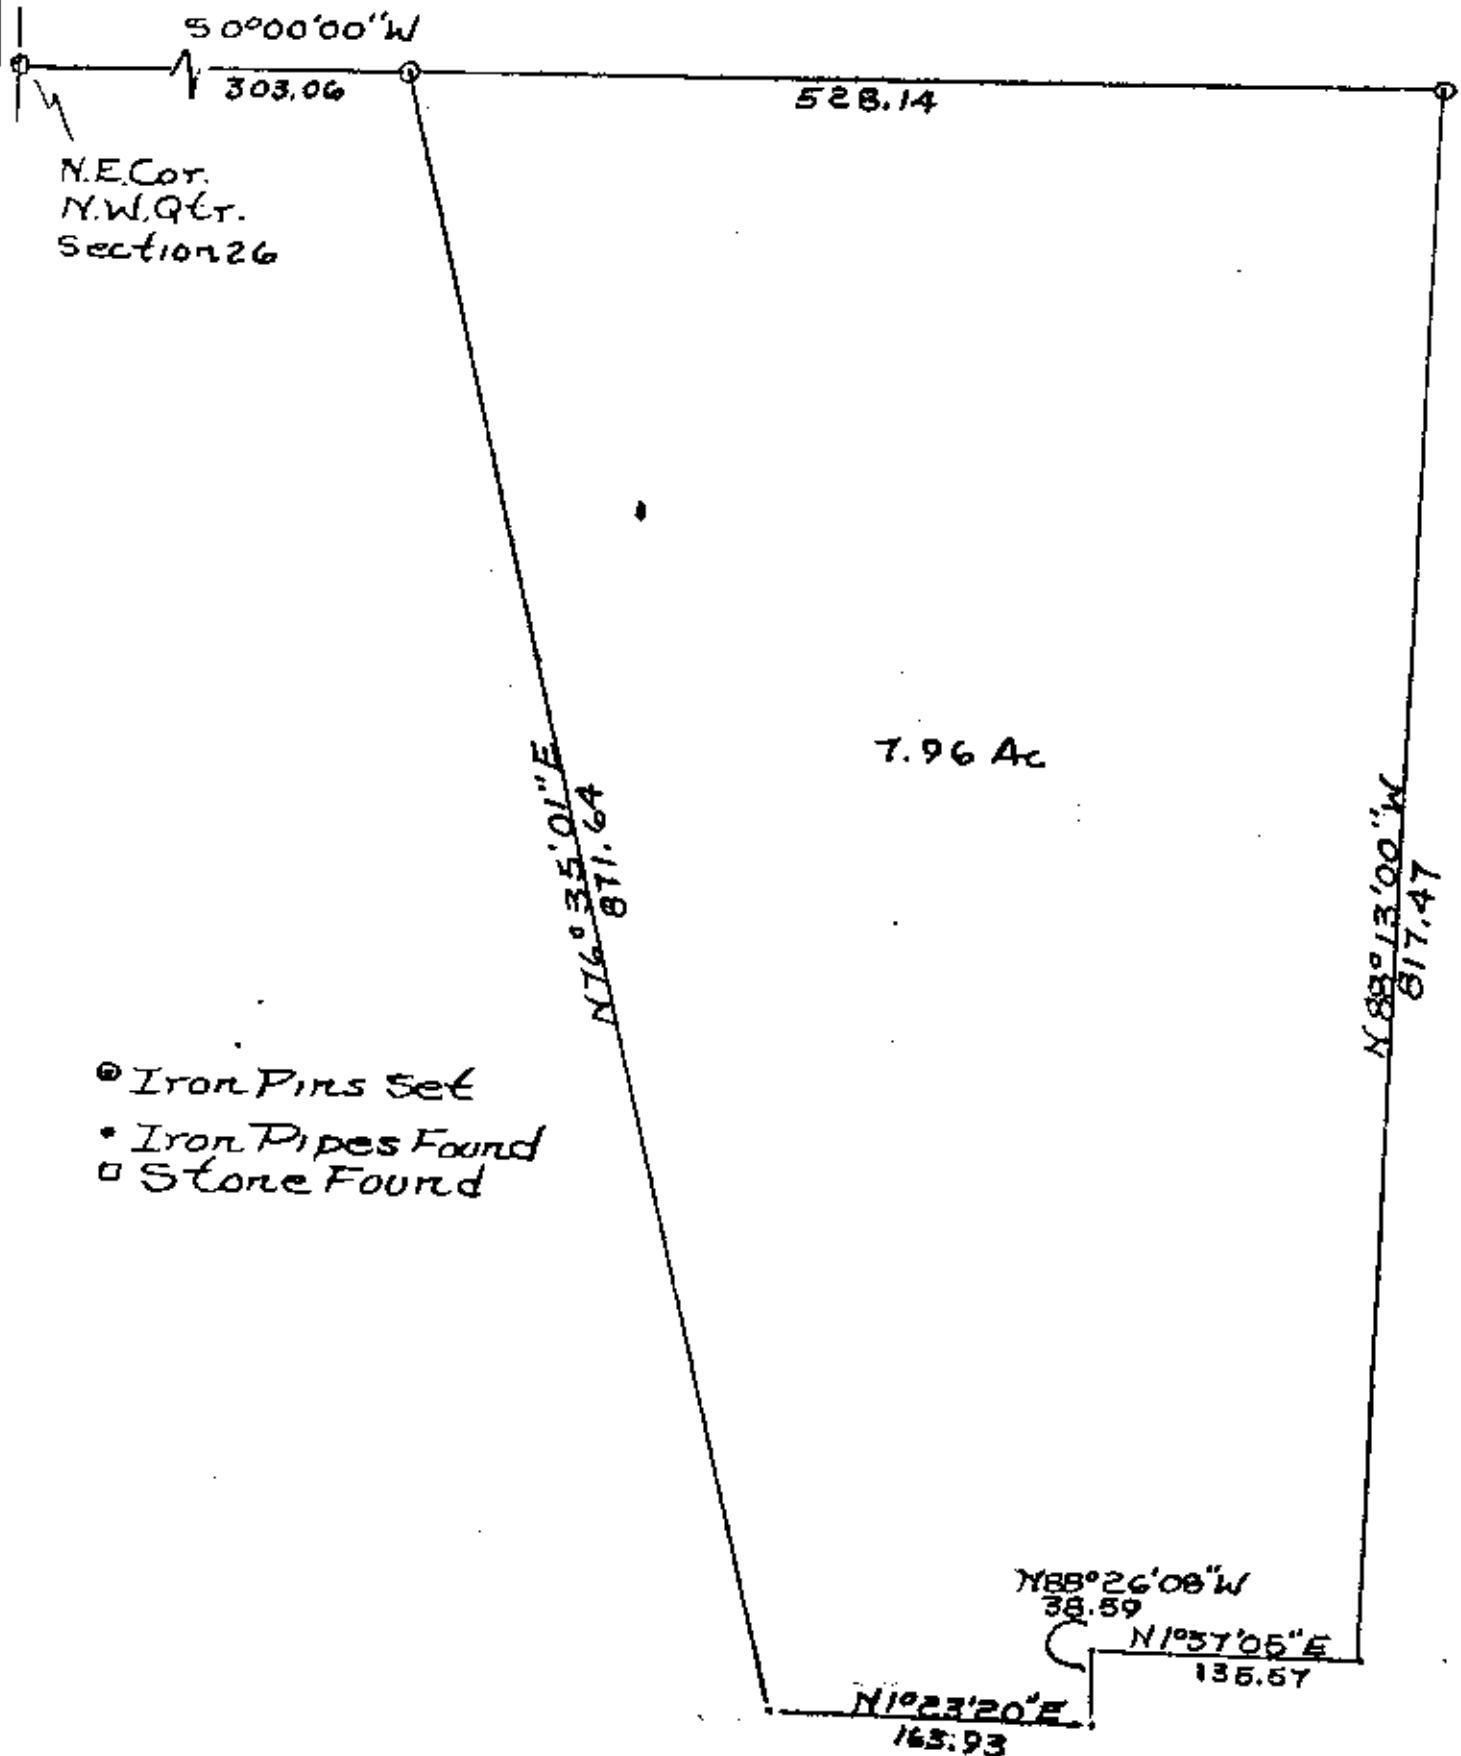

- Iron Pins Set
- Iron Pipes Found
- Stone Found

Survey of 7.96 Acres From
 Parcel No. 46-47-94-26-04-000
 R L Daniels Reg. Surveyor No.
 5410 Muskingum County, Newton
 Township, T15, R14, Part of N.W.
 Quarter Section 26.
 2/28/89

DESCRIPTION APPROVED
 FOR AUDITOR'S TRANSFER

BY _____
 3-6-89