

SNR

Mary Spring
to
Ronald Spring
10/10/96

Situated in the State of Ohio, County of Muskingum, Township of Newton,
Township 15, Range 14, Sections 26 and 35, bounded and described as
follows:

Commencing at an iron pin found at the Northwest corner of the North-
west Quarter of Section 35 (Southwest corner of the Southwest Quarter
of Section 26); thence South 61° 45' 21" East 506.70 feet to a point,
the place of beginning; thence North 3° 32' 31" West along Ronald
Spring, Vol. 623, Page 153, 363.54 feet to an iron pin found; thence
North 69° 37' 21" East along Mary Spring, Vol. 924, Page 291, 47.50
feet to an iron pin found; thence continuing along Mary Spring South
3° 13' 36" East 457.73 feet to an iron pin found; thence North
31° 38' 31" West 91.18 feet to the place of beginning, containing 0.42
acres more or less.

Bearings are based on the West line of Section 26 bearing North 00°
21' 15" East.

Being part of Parcel Numbers 47-94-26-16-000 & 47-94-35-08-000.

0.14 acres in Section 26 and 0.28 acres in Section 35.

Deed Reference: Volume 924, Page 291.


Survey & Description By:


**OFFICE COPY
NOT RECORDABLE**

R. L. Daniels
Registered Surveyor No. 5410

RECEIVED
FOR RECORDING

10-11-96

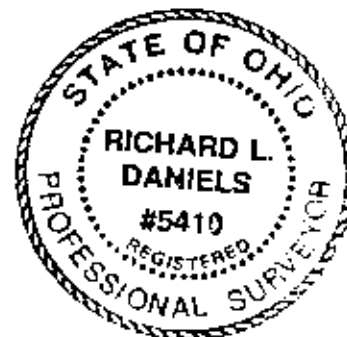

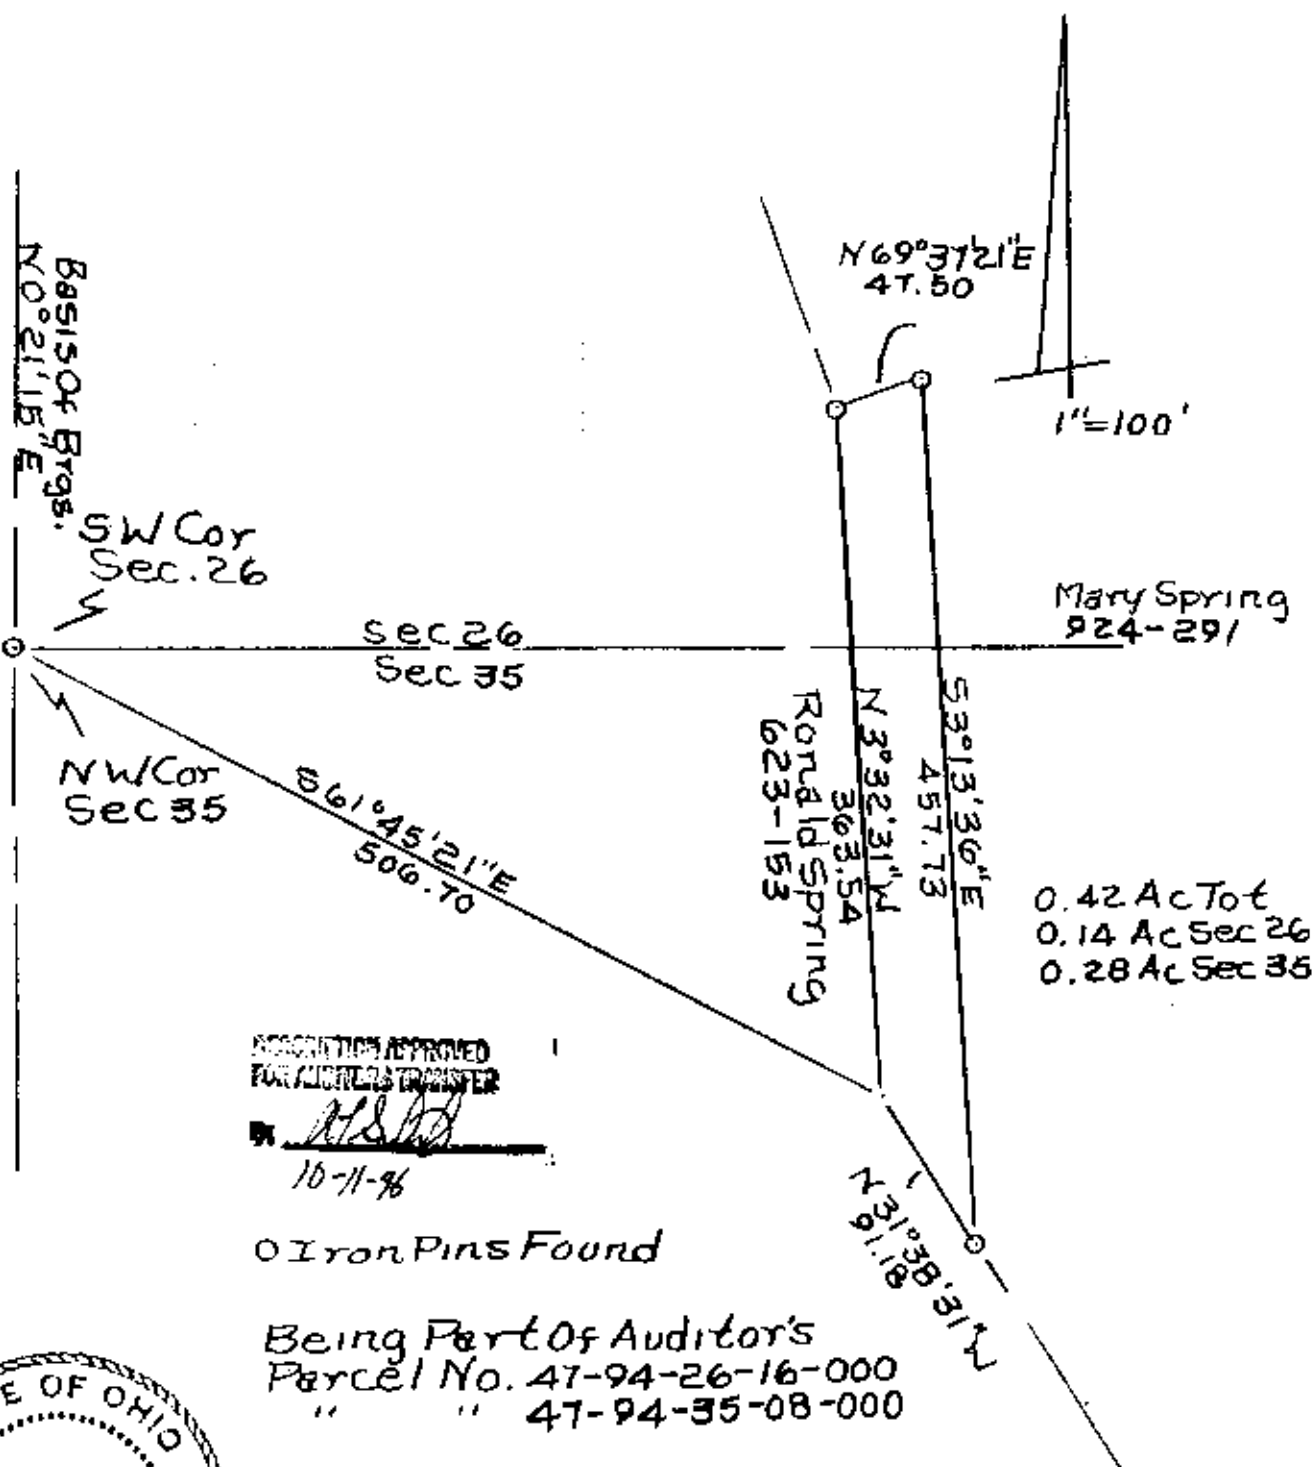

ASSOCIATION APPROVED
FOR ACHIEVE TRANSFER

[Signature]
10-11-96

0 Iron Pins Found

Being Part Of Auditor's
Parcel No. 47-94-26-16-000
" " 47-94-35-08-000



Ref Vol. 924
P 291

Mary Spring
To Ronald Spring
State Of Ohio, County
Of Muskingum, Twp.
Of Newton, T15, R14
Section 26+36 10/10/96
Richard L. Daniels Reg Surv.
No. 5410

OFFICE COPY
NOT RECORDABLE