

SNR

Charles Pitcock
6/1/92

Situated in the State of Ohio, County of Muskingum, Township of Newton, Township 15, Range 14, part of the Northeast Quarter of Section 27 and bounded and described as follows:

Beginning at an iron pin set at the Northeast corner of the Northeast Quarter of Section 27; thence South $1^{\circ} 18' 01''$ West on the East line of said section 661.75 feet to an iron pin set; thence North $88^{\circ} 56' 00''$ West along Charles Kimpel, Deed Vol. 613, Page 263, 418.17 feet to an iron pin found; thence splitting Charles Pitcock, Parcel Number 47-47-50-27-35-000, North $1^{\circ} 04' 00''$ East 664.47 feet to an iron pin found; thence along the North line of said Northeast Quarter of Section 27 and South line of Charles Pitcock, Parcel Number 47-47-50-22-28-000, South $88^{\circ} 33' 44''$ East 420.88 feet to the place of beginning, containing 6.39 acres more or less.

Bearings are based on the North line of the Northeast Quarter of Section 27 bearing South $88^{\circ} 33' 44''$ East.

Being a part of Auditor's Parcel Number 47-47-~~94~~-27-35-000.

Iron pins set are No. 5 reinforcing bars 30 inches long with plastic I. D. caps.

Deed Reference: Volume 576, Page 24.


Survey & Description By:

R. L. Daniels

R. L. Daniels
Registered Surveyor No. 5410

DESCRIPTION APPROVED
FOR AUDITOR'S TRANSFER

BY *R. L. Daniels*
6-09-92

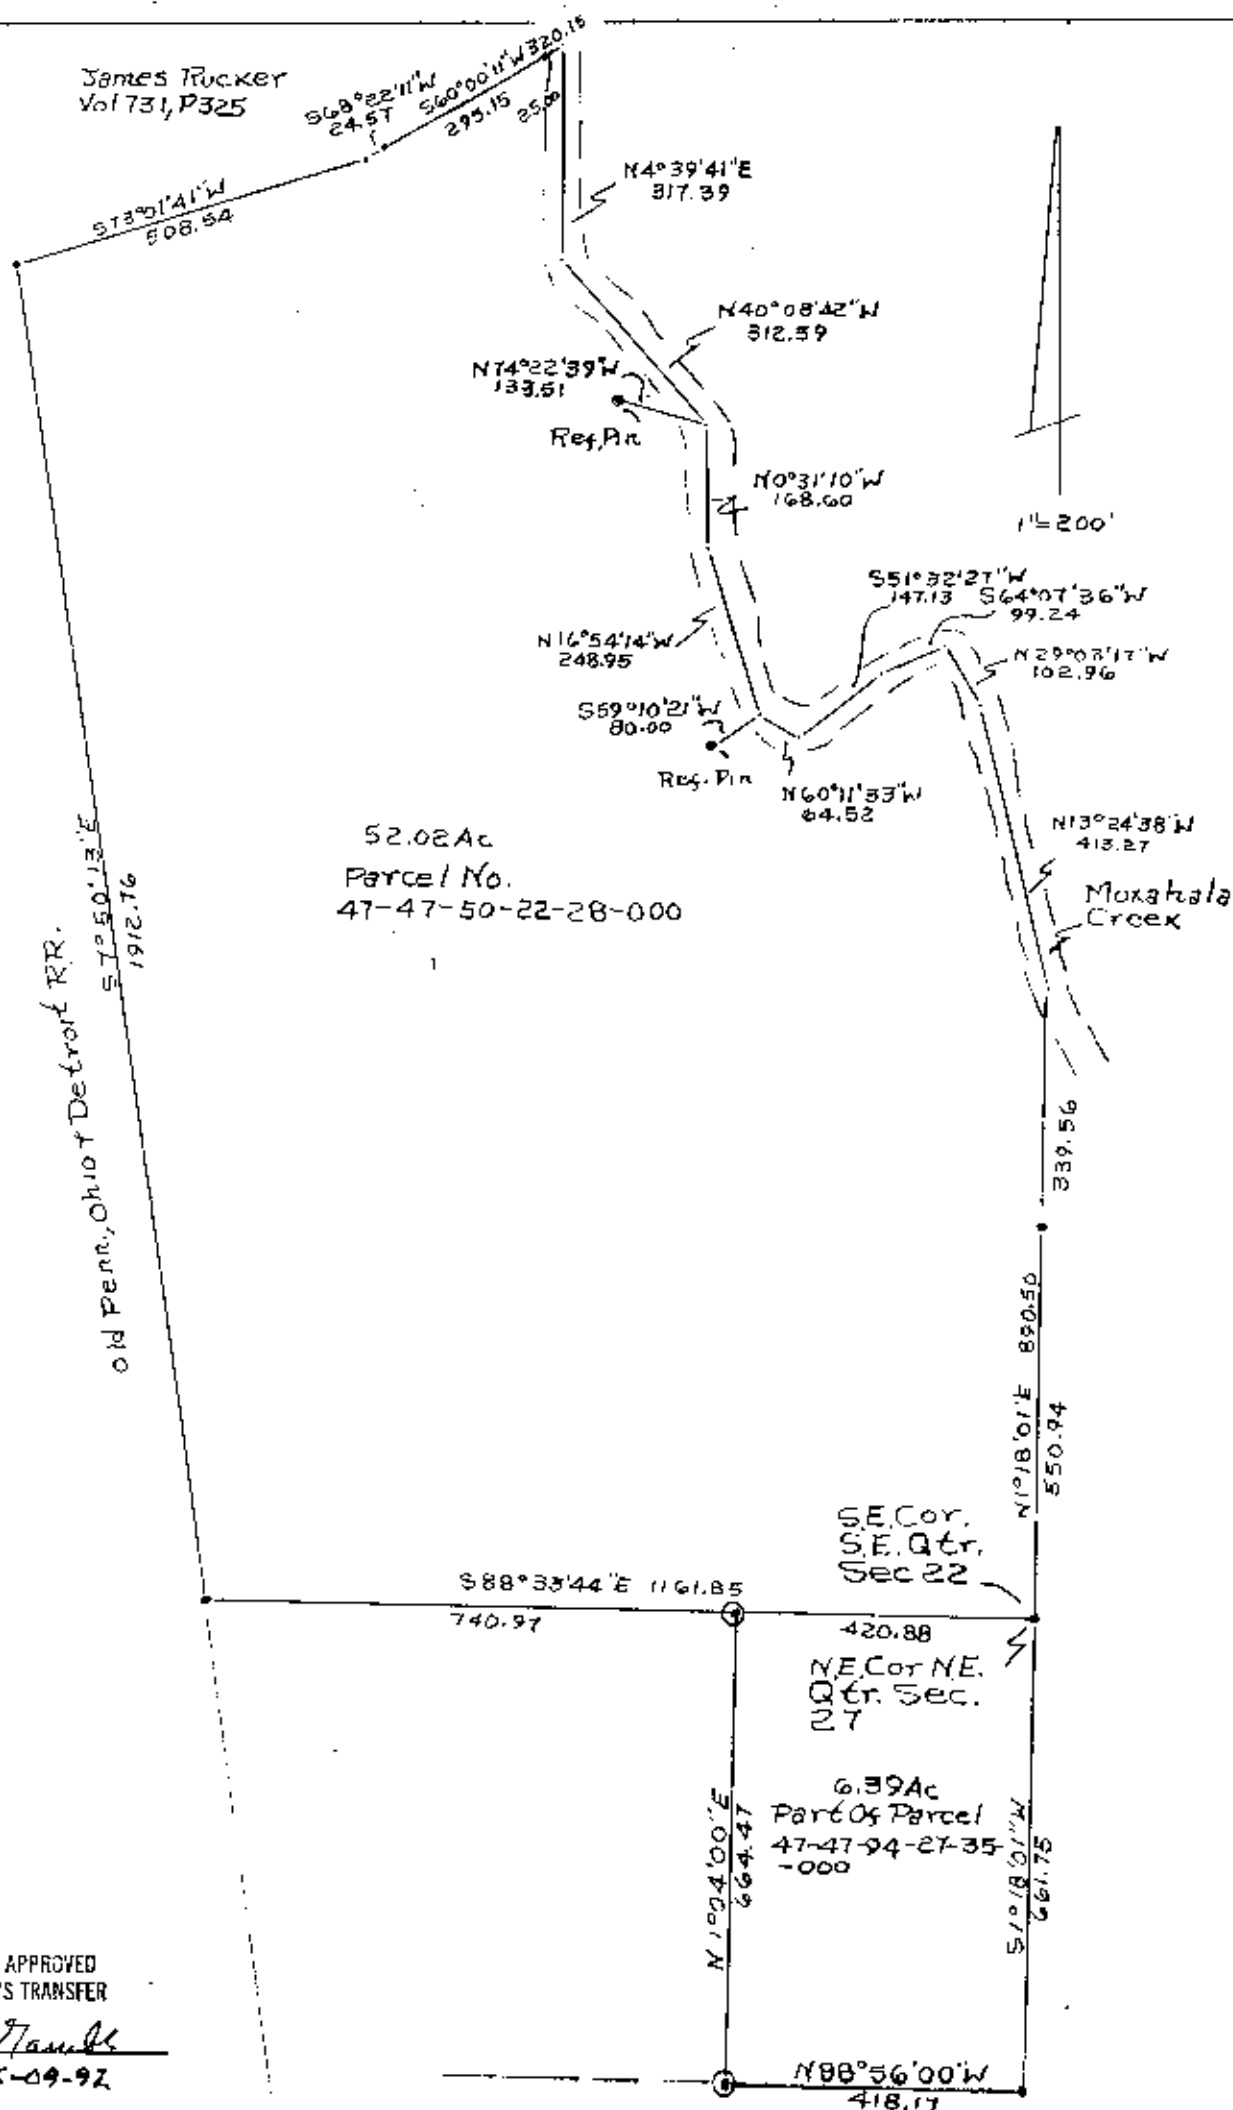

DESCRIPTION APPROVED
FOR AUDITOR'S TRANSFER

By J L Hamble
6-09-92

- Iron Pins Set No. 5 Reinf
Bars 30" Lg. Plastic I.D. Caps
- Iron Pins Found
- Ref. Vol. 576, P24

Survey For Charles Rhea
Pitcock By R L Daniels Reg.
Surveyor No. 5410 6/1/92
Muskingum County, Newton
T15, R14, NE. Qtr
Sec. 22 & S. E. Qtr. Sec. 27

**OFFICE COPY
NOT RECORDABLE**