

47-94-33-08-004

7300 PAYNE RD

Cannon Land Surveying

N


7945 Twp. Rd. 114 NE
New Lexington, Ohio 43764
(614) 342-2835

Bearings Shown Hereon are to an Assumed Meridian and Are Used to Define Angles Only.

Date References: U.S.G.S. Maps, Tax Maps, Deed Descriptions, & Existing Monumentation.

This Survey is Subject to any Facts That May be Disclosed by a Full and Accurate Title Search.

N/E corner of the N/W Qtr. of Section 35
East Line of the N/W Qtr.
D.Hind
Vol. 518 Pg. 151

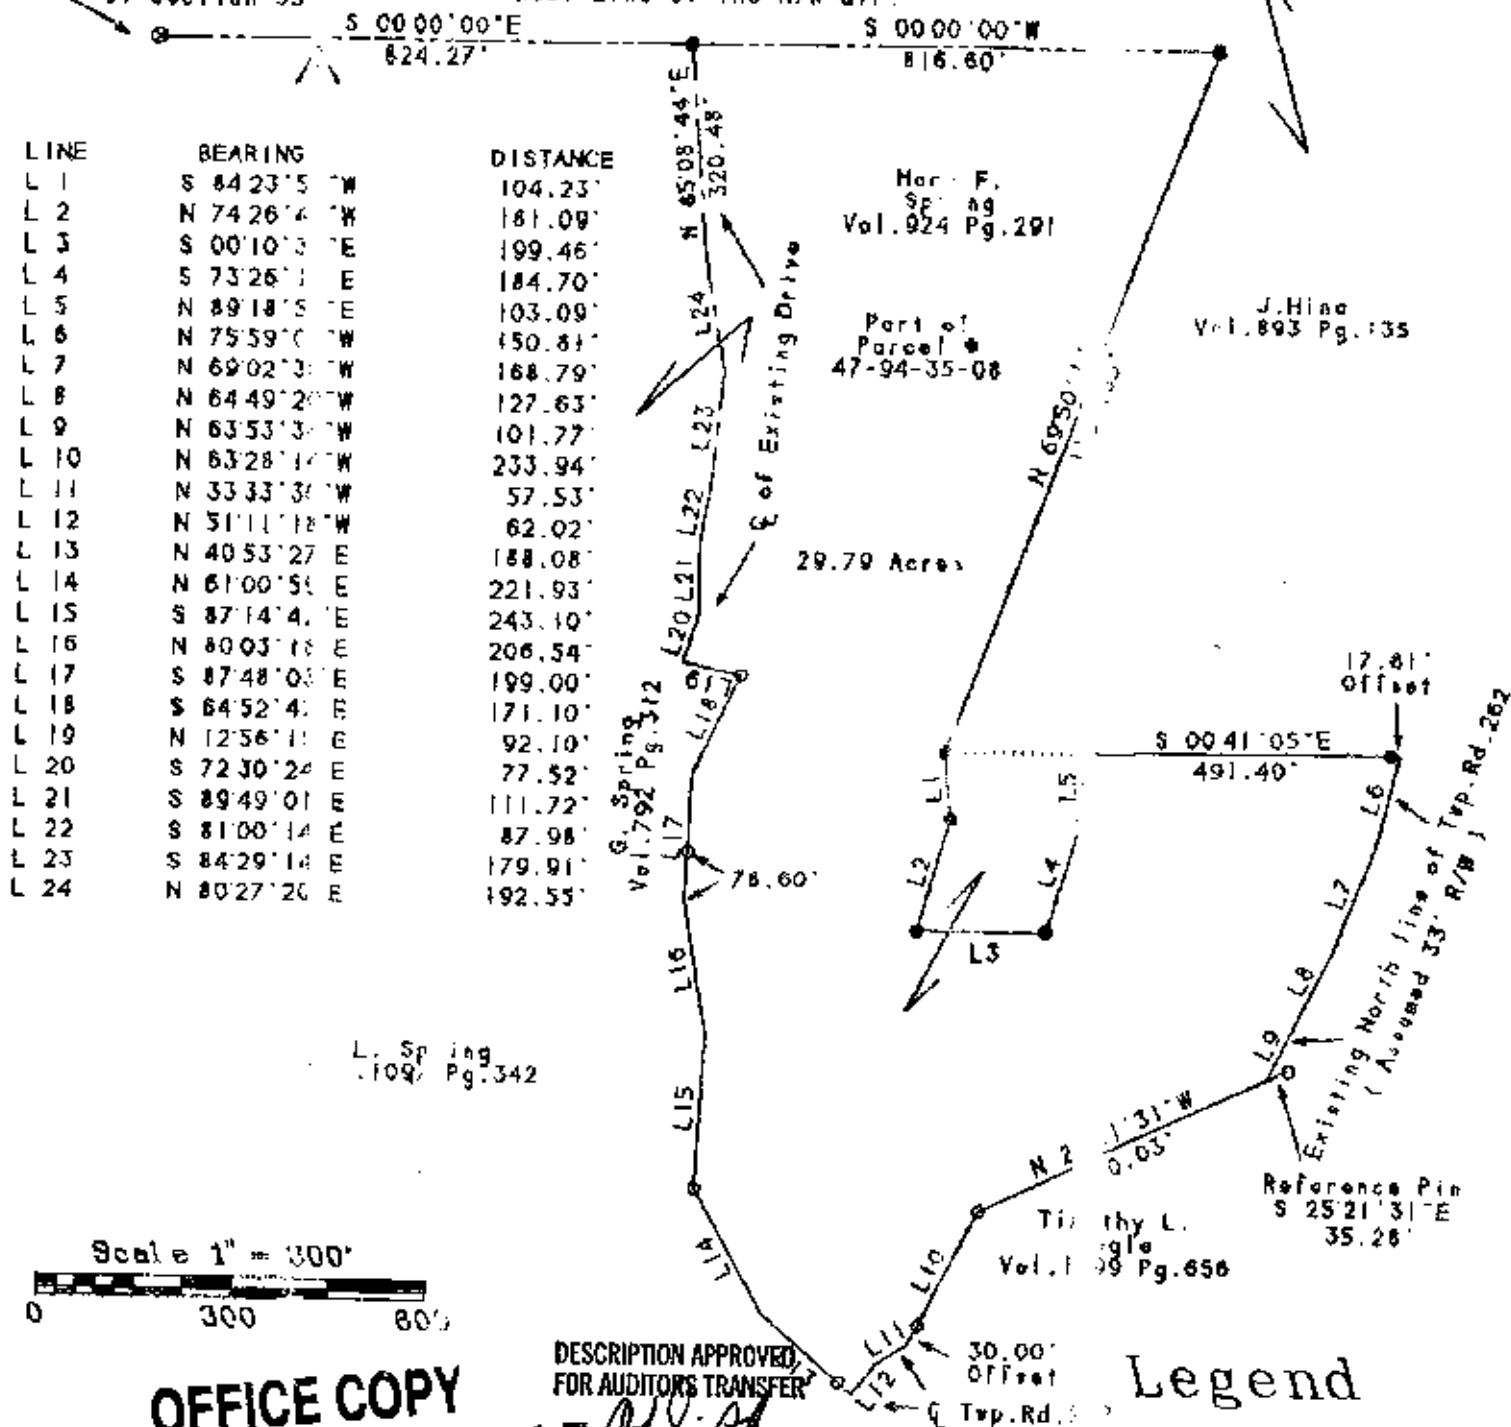

**OFFICE COPY
NOT RECORDABLE**

Kevin Cannon
Reg. # 7224

Survey For: Rolland Spring
State: Ohio
County: Muskingum
Township: Newton
T- 15 R- 14 Lot: N/A
Section: 35
City or Village: N/A
Subdivision: N/A
Part of Parcel #: 47-94-35-08

Date

Legend

- Iron Pin Set
- 5/8" Rebar X/Cap
- Iron Pin Found
- ⊗ Axle Found
- ▲ R.R. Spike Set
- △ R.R. Spike Found
- ⊙ Drilled Hole 5/8"
- Stone Found
- PK Nail Set
- ⊙ PK Nail Found
- Fence
- Basis Of Bearings