

Surveyed by
W.E.H.

Situated in the State of Ohio, County of Washington,
Township of Newton, T 18, R 14, Southeast Quarter
of Section 35, bounded and described as follows:

Commencing at the Northeast corner of the Southeast
Quarter of Section 35; thence East on section line
302.17 feet to the center of County Road 90 the
place of beginning; thence along center of County
road the following six courses and distances, North
acres more or less.

Bearings are based on the South line of Section 35
bearing North 90° 00' East.

Being a part of Auditors Parcel Numbers 46-47-94-35-20-000
and 46-47-94-35-21-000.


Survey & Description by:

**OFFICE COPY
NOT RECORDABLE**

R. L. Daniels
Registered Surveyor No. 6410

OK WHE

4-21-86

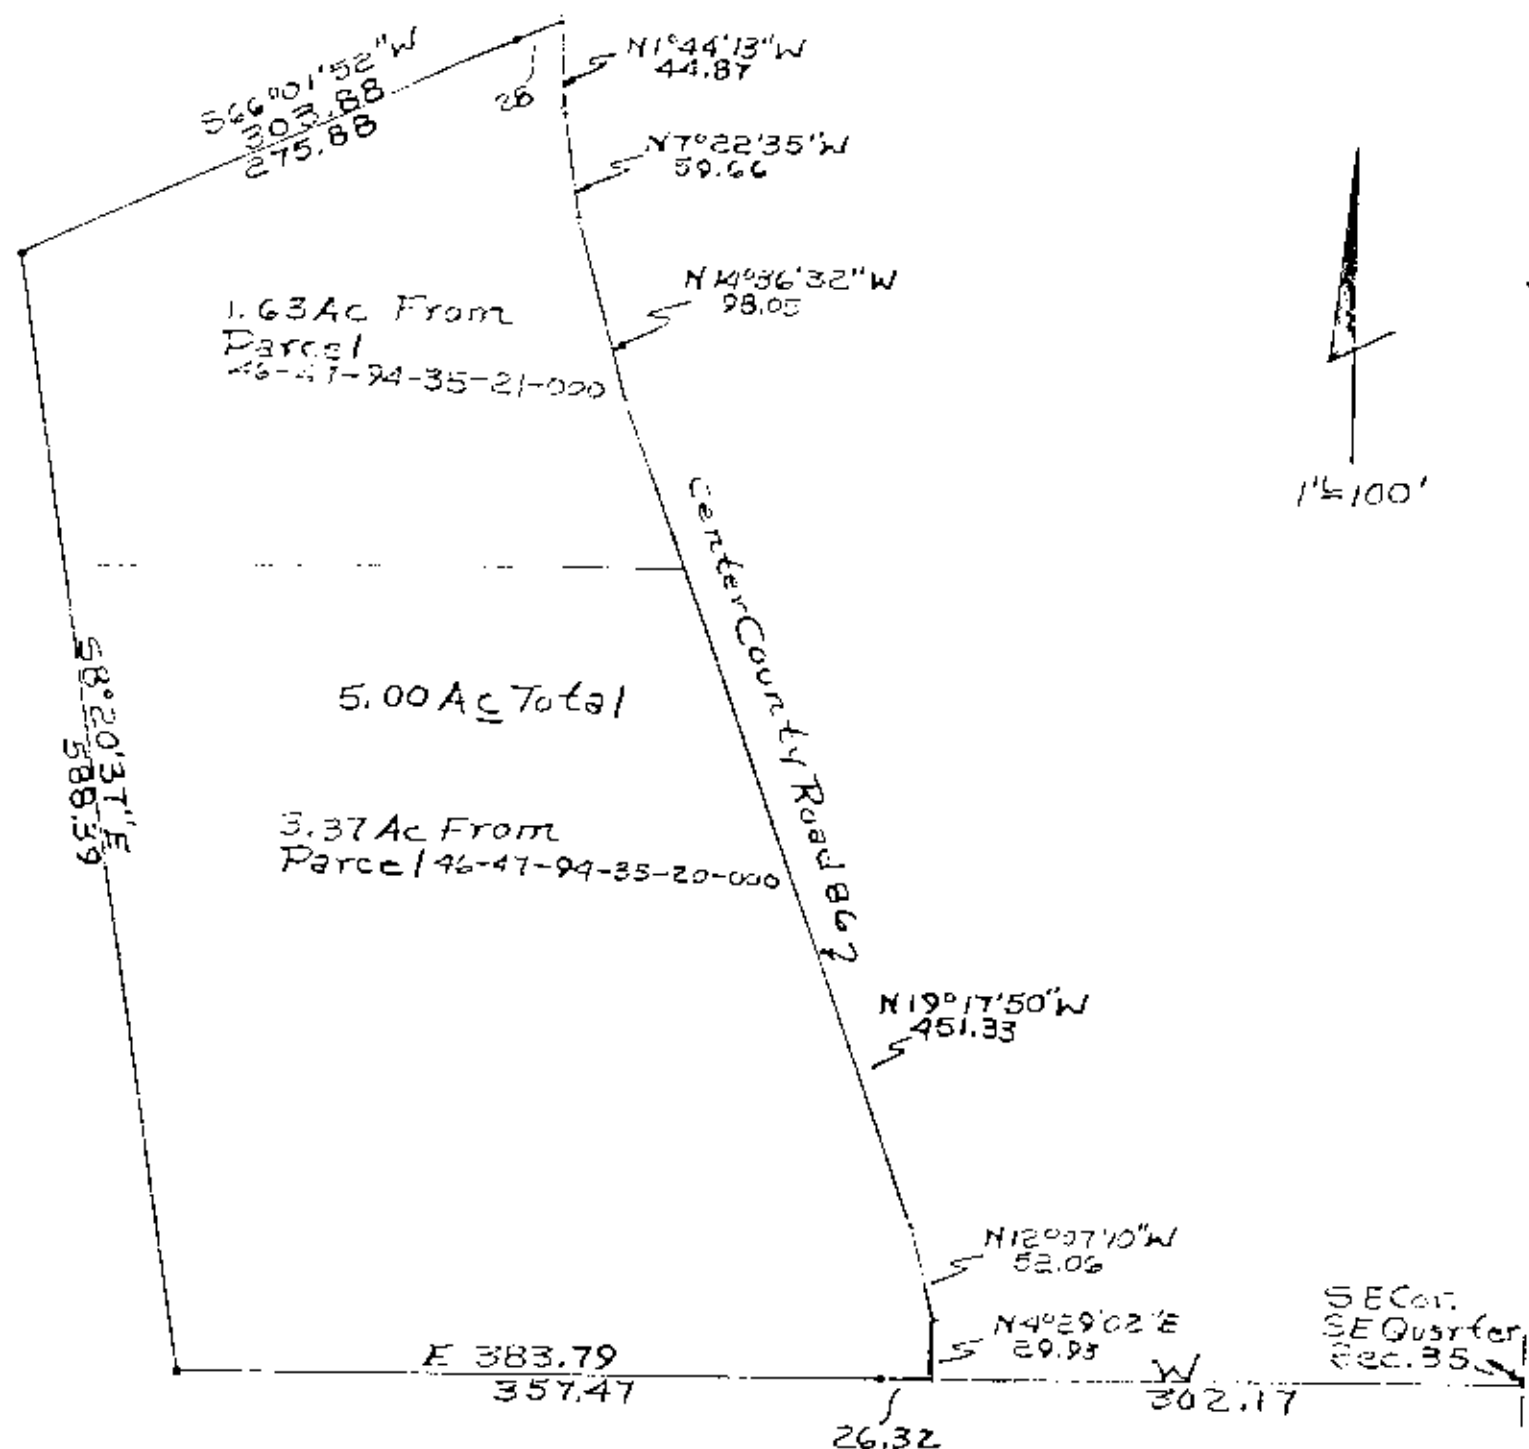

Part of Auditor's
Parcel Nos
46-47-94-35-20-000
46-47-94-35-21-000

Survey of 5.00 Acres
From Grant of State
Proposed 4/15/86
Survey of 5.00 Acres
Newton Township
T15, R14, SE Qtr. Sec. 35