


51-30-03-14 PS

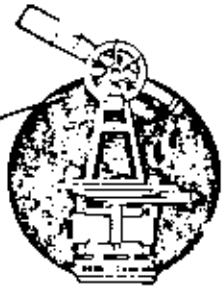

L. Peter Dinan & Associates

27 South Sixth Street

P. O. Box 55, Zanesville, Ohio 43701

SURVEYING & MAPPING

First National Bank
Kenneth Williams Farm

Parcel One:

Situated in the State of Ohio, County of Muskingum, Township [REDACTED]

Being a part of Quarter Township 3, Township 1, Range 6 bounded and described as follows:


Commencing at a stone at the Southwest corner of Fractional Section 14; thence along the south line of said Section north 87 degrees 57 minutes 46 seconds east 1589.82 feet to an iron pin and the true place of beginning of the premises herein intended to be described; thence north 87 degrees 57 minutes 46 seconds east 894.98 feet to an iron pin; thence south 9 degrees 08 minutes 31 seconds east 1105.71 feet to a corner post; thence north 79 degrees 50 minutes 57 seconds east 497.78 feet to an iron pin found; thence north 58 degrees 19 minutes 11 seconds east 245.25 feet to an iron pin; thence south 10 degrees 04 minutes 13 seconds east 168.54 feet to an iron pin; thence south 81 degrees 54 minutes 52 seconds east 307.50 feet to a point in Bald Hill Road; thence along said road south 1 degree 22 minutes 46 seconds east 486.51 feet to a point being 125 feet left of Station 302+27 of a centerline survey made in 1962 by the Ohio Department of Highways (Section 1801) also known as Interstate Route No. 70; thence along the right of way line of said Interstate Route No. 70 the following (4) courses and distances south 89 degrees 38 minutes 20 seconds west 587.84 feet to a point 215 feet left of station 296+50; thence south 73 degrees 38 minutes 58 seconds west 662.14 feet to a point 160 feet left of station 290+00; thence south 79 degrees 57 minutes 28 seconds west 304.80 feet to a point 180 feet left of station 287+00; thence south 72 degrees 38 minutes 12 seconds west 535.37 feet to a point 160 feet left of station 281+67.70 feet; thence leaving said right of way line north 2 degrees 21 minutes 45 seconds west 1943.57 feet to the true place of beginning, containing fifty-four and sixty-seven hundredths (54.67) acres more or less.

Subject to the easements of Bald Hill Road and Boggs Road.

This description written from a survey made by L. Peter Dinan, Registered Surveyor #5451, April 15, 1985.

OFFICE COPY
NOT RECORDABLE

OK V A E
4-19-85

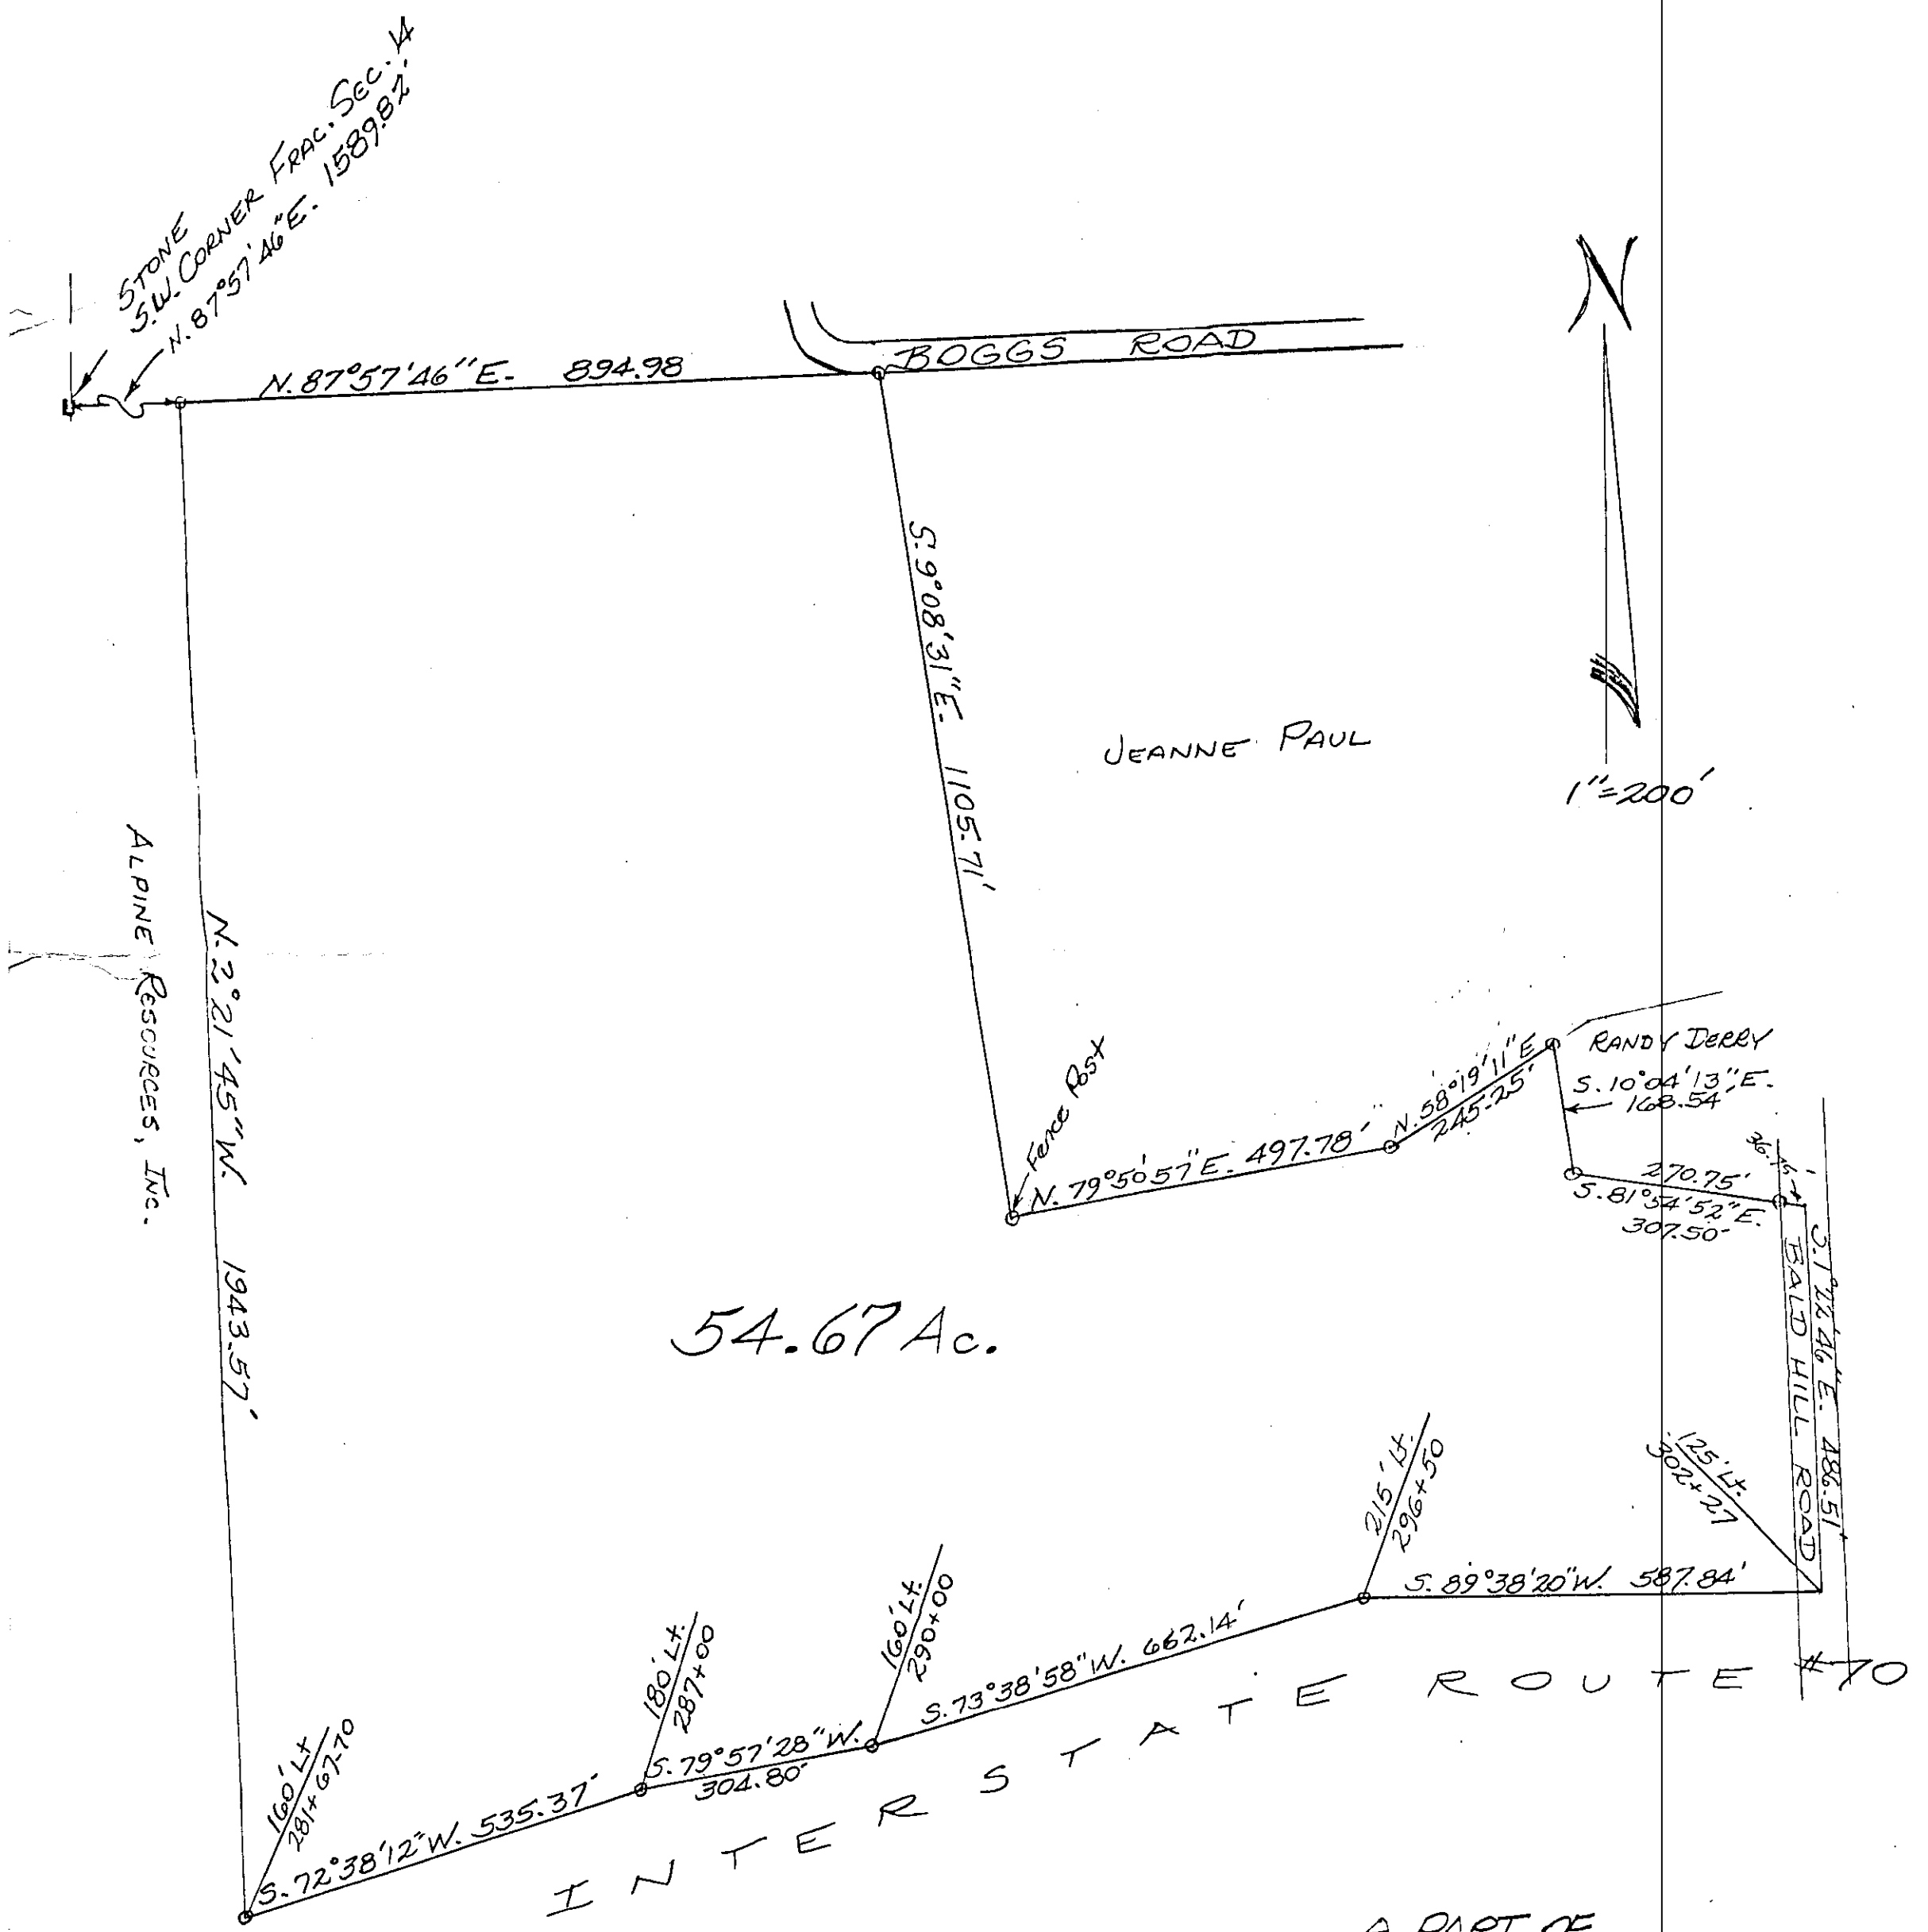

A PART OF
QTR. TWP. 3, TWP. 1, RA.
PERRY TOWNSHIP
MUSKINGUM CO. OHIO
OFFICE COPY
NOT RECORDABLE
April 5, 1985