

SITUATED IN:

State of Ohio, County of Muskingum, Township of Perry,
and being part of Quarter Township 3, Township 1,
Range 6, United States Military Lands

BASIS OF BEARINGS

Bearings are based on the Ohio State Plane Coordinate
System, NAD 83, South Zone, Grid North as per GPS
observations.


REFERENCES

All deed records shown on this plat.
Pl. Bk. 10, Pg. 16

PARCEL NO.S

All of: 51-31-01-44-000 +- 1.32 Acres
All of: 51-31-01-45-000 +- 0.96 Acres

Mark and Deloris Eagleson
OR 2866-213

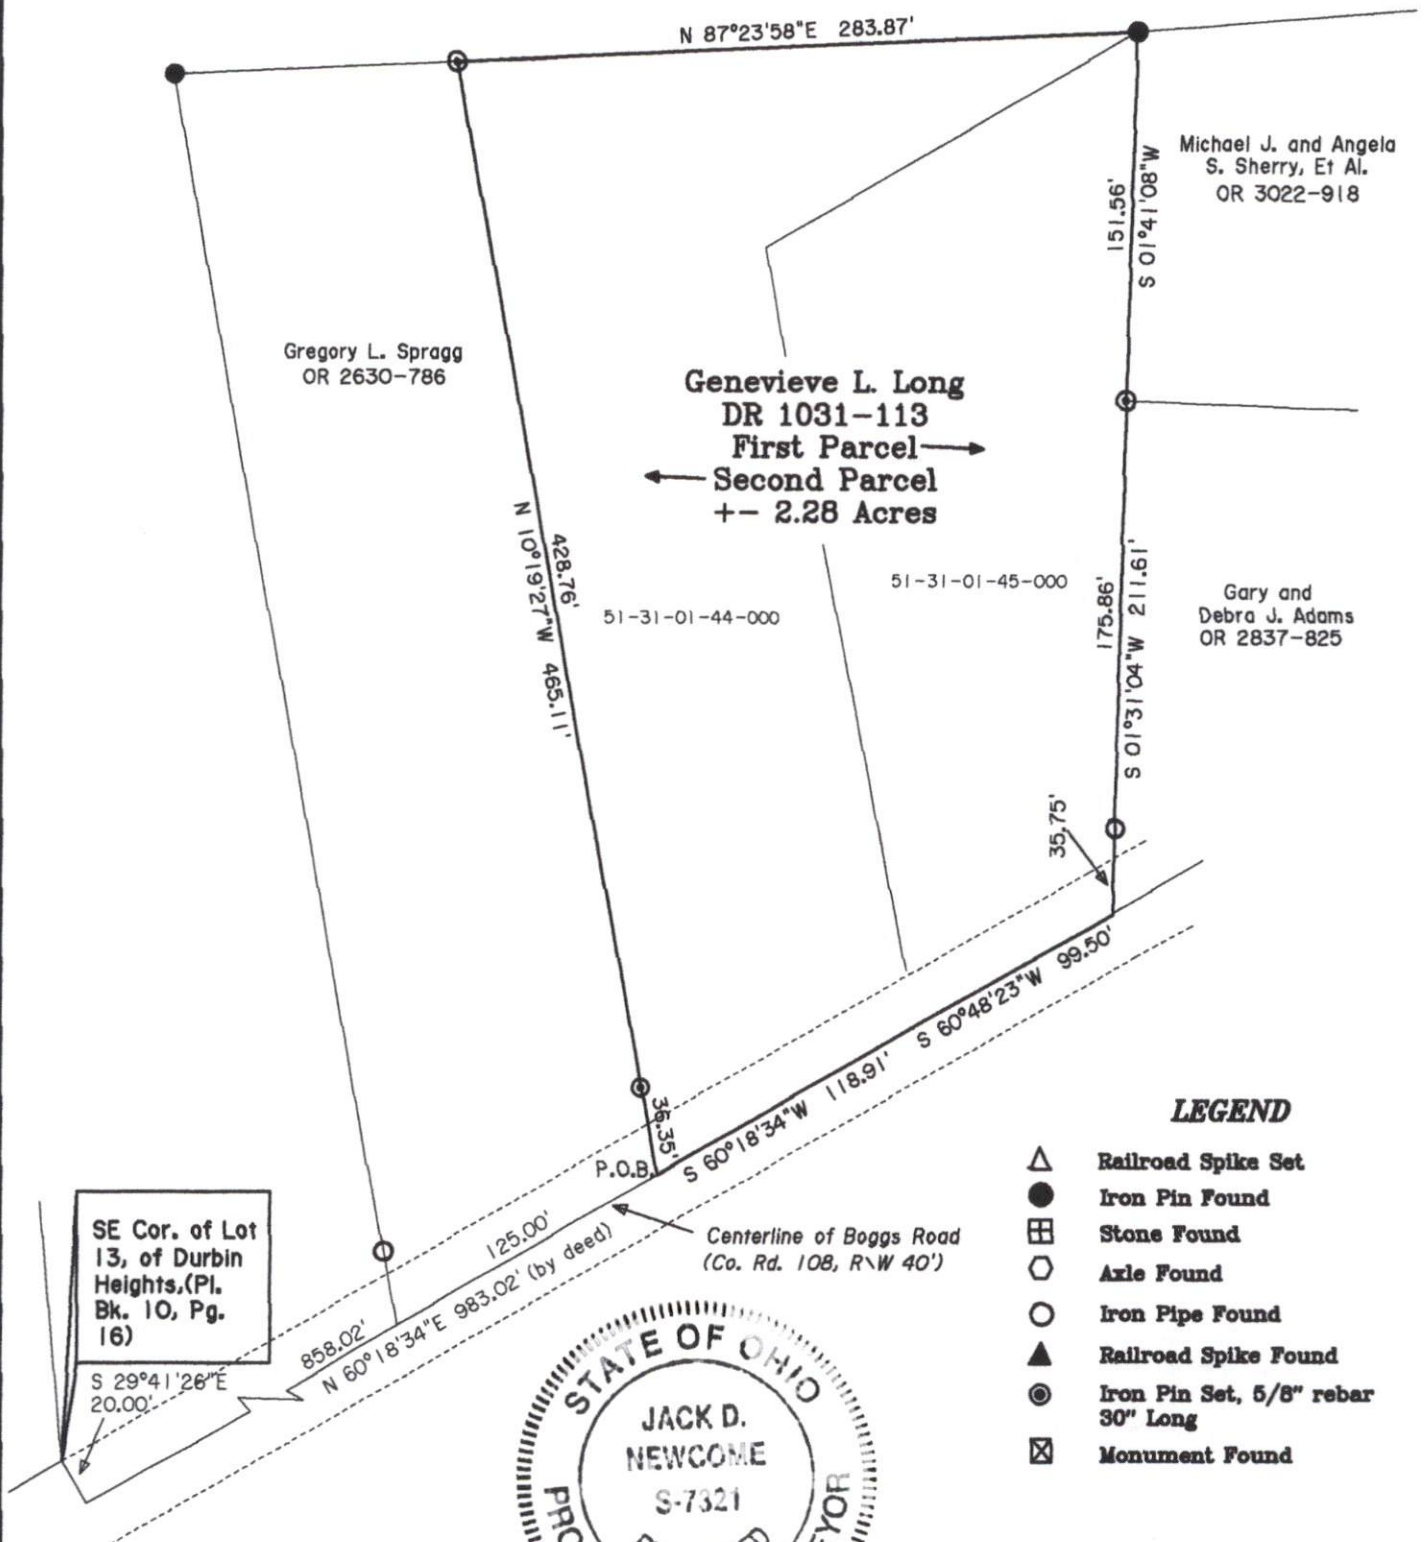


LEGEND

- △ Railroad Spike Set
- Iron Pin Found
- ⊕ Stone Found
- Axle Found
- Iron Pipe Found
- ▲ Railroad Spike Found
- ⊙ Iron Pin Set, 5/8" rebar 30" Long
- ⊗ Monument Found

**DESCRIPTION
APPROVED**

By: [Signature] 11/19/21

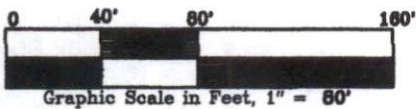

**OFFICE COPY
NOT RECORDABLE**

Reg. Surveyor No. 7321

Newcome Surveying Company
6515 Ballard Road
Nashport, Ohio
740-452-5796