


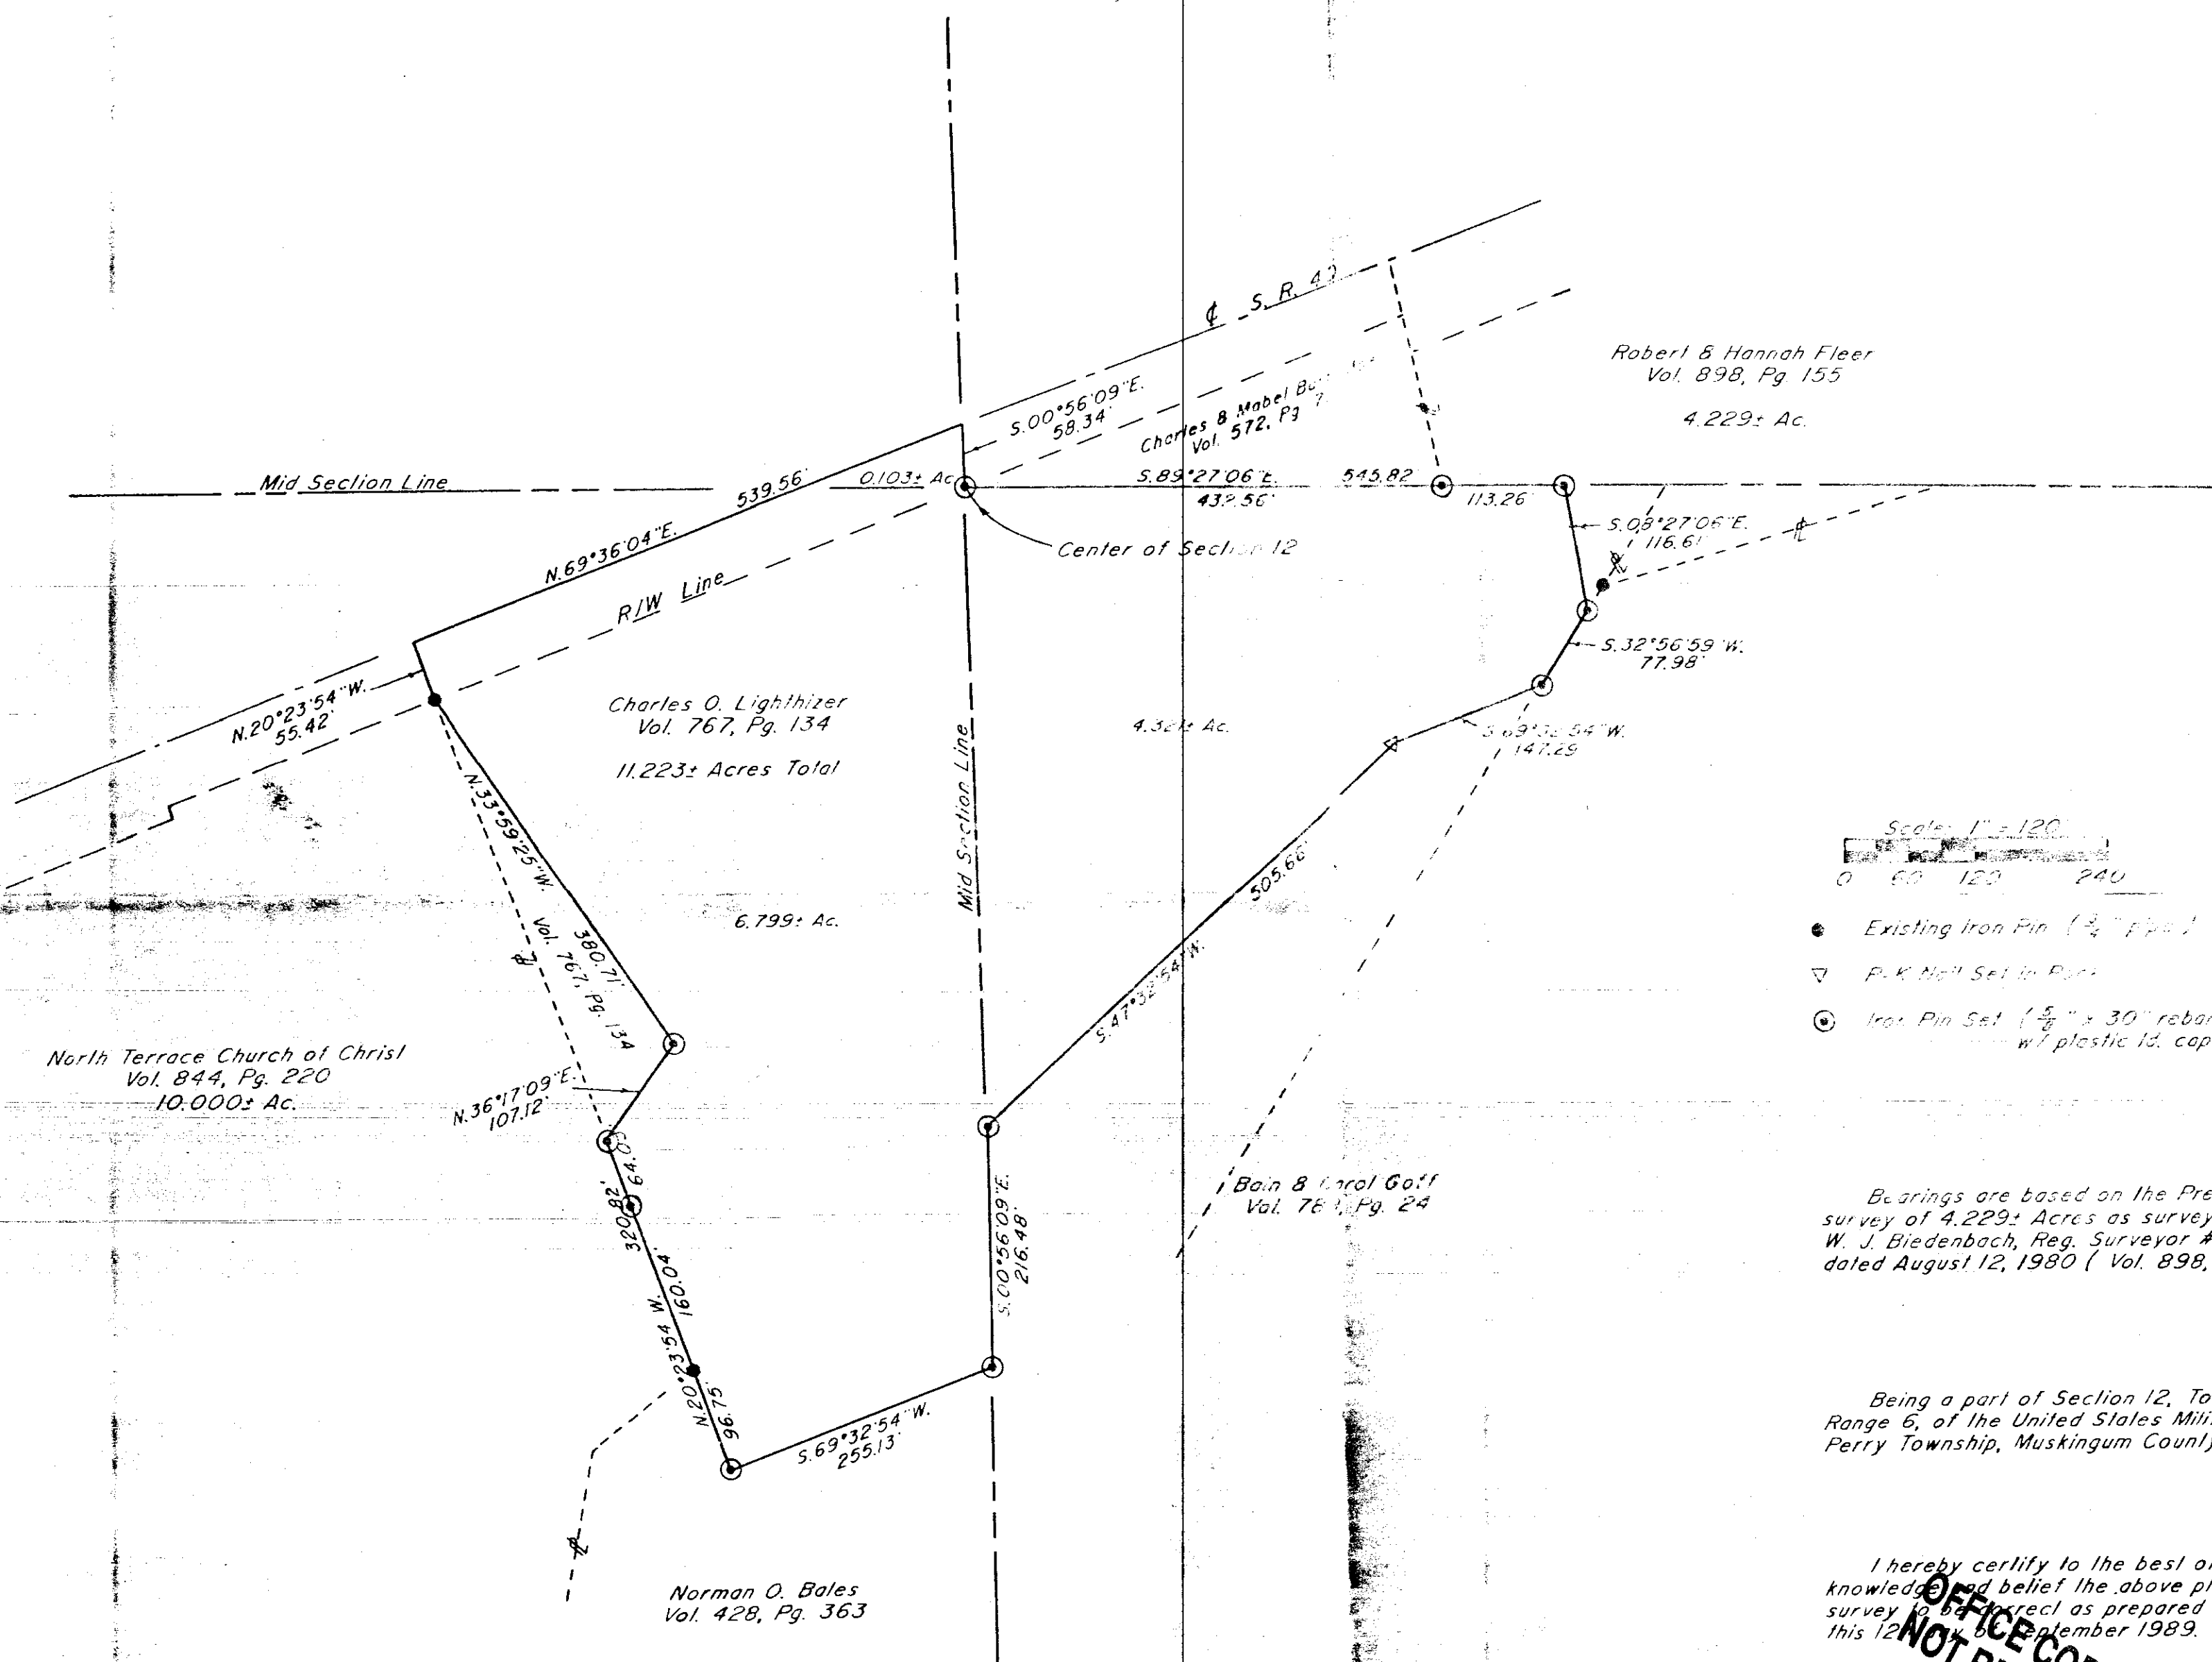

Scale: 1" = 120'

- Existing Iron Pin (1/2" dia.)
- ▽ P.K. Nail Set in Post
- ⊙ Iron Pin Set (5/8" x 30" rebar with plastic id. cap)

Bearings are based on the Previous survey of 4.229± Acres as surveyed by W. J. Biedenbach, Reg. Surveyor #5718 dated August 12, 1980 (Vol. 898, Pg. 155)

Being a part of Section 12, Township 1, Range 6, of the United States Military Lands, Perry Township, Muskingum County, Ohio.

I hereby certify to the best of my knowledge and belief the above plat and survey to be correct as prepared by me, this 12th day of September 1989.

W.J. BIEDENBACH
Reg. Surveyor

DESCRIPTION APPROVED
FOR AUDITOR'S TRANSFER

BY *J. J. Nank*
9-25-89

Resurvey
Vol. 767 Pg. 134
Vol. 844 Pg. 220
Vol. 572 Pg. 716
Vol. 898 Pg. 155
Vol. 788 Pg. 24
R/W Plan S.H. 40
Muskingum County Tax Map

Per. N° 51-51-40-12-48-000 (all)
Per. N° 51-51-40-12-49-000 (all)
Per. N° 51-51-40-12-52-000 (part)

W.J. BIEDENBACH & ASSOC.
SURVEYING & MAPPING
ZANESVILLE, OHIO
(614) 453-4850

Drawn by: SDD	Date: 9-12-89
Scale: 1" = 120'	Checked by: JD
Job N°: 3065	C. Lighthizer