

SURVEY OF LOT 1
AUDITORS PARCEL NUMBER
51-51-63-01-36-000 (PART)


BEARINGS ARE BASED ON THE PREVIOUS
SURVEY OF BRANCH ROAD

LEGEND


- IRON PIN FOUND
- ⊙ IRON PIN SET
(5/8" NEDAR W/CAP)
- ANGLE POINTS
- EXISTING STONE

RESEARCH

VOL. 639, PG. 182
VOL. 825, PG. 167
VOL. 975, PG. 207
PREVIOUS SURVEY OF 20.000 ± ACRES
PREVIOUS SURVEY OF 80.583 ± ACRES
PREVIOUS SURVEY OF BRANCH ROAD
MUSKINGUM COUNTY TAX MAP

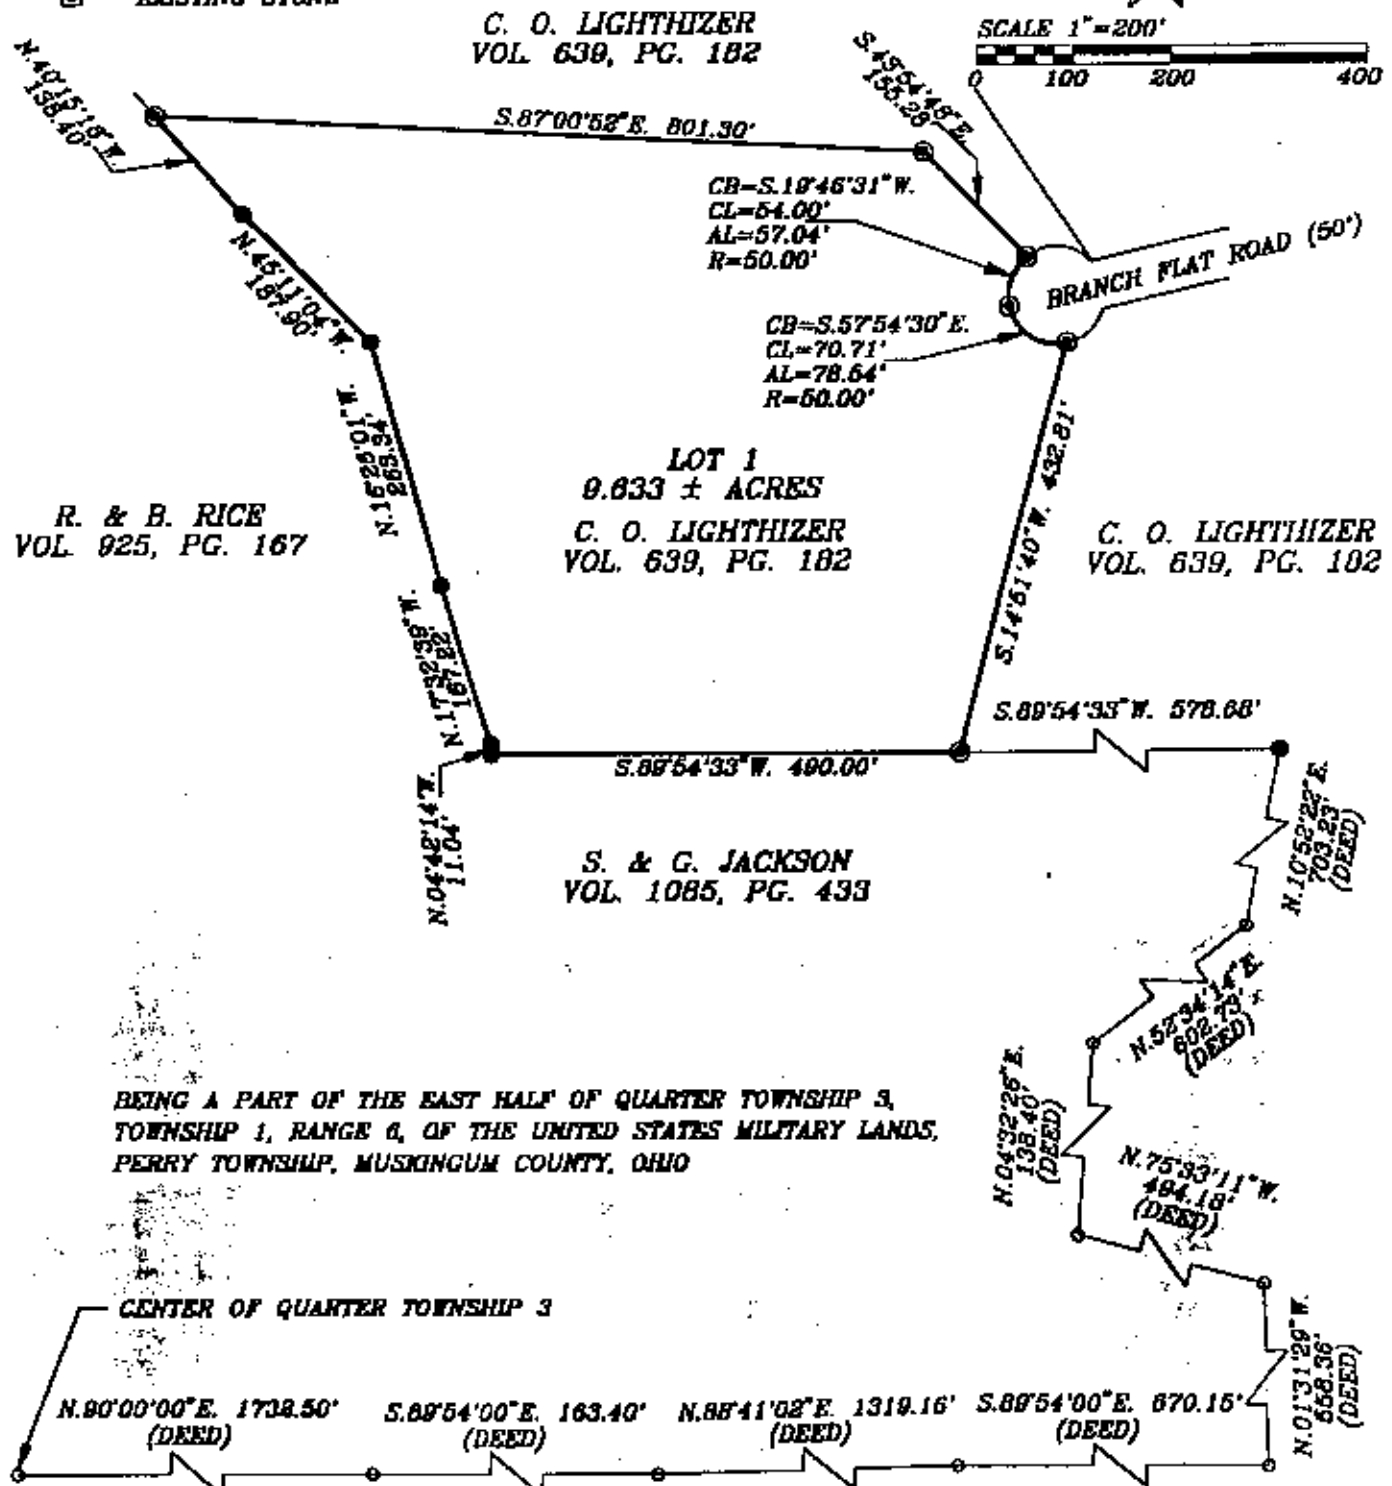

I HEREBY CERTIFY TO THE BEST OF MY KNOWLEDGE AND BELIEF THE ABOVE PLAN AND SURVEY TO BE CORRECT AND PREPARED BY ME, W. J. BIEDENBACH, THIS 2nd DAY OF JANUARY, 1997.

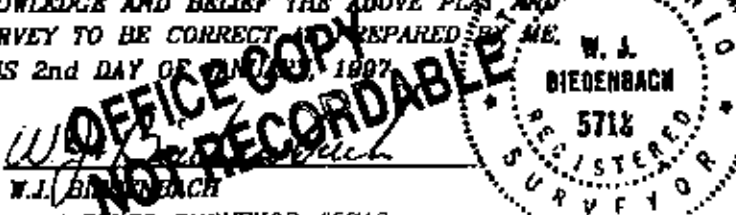

W.J. BIEDENBACH & ASSOC.
SURVEYING & MAPPING
ZANESVILLE, OHIO
(614) 453-4850

DRAWN BY: AJS	DATE: 01-02-97
SCALE: 1"=200'	CHECKED BY: WJB
JOB NO.	DRAWING NO.