

W.J. Biedenbach
3120 Lisa Lane
Zanesville, Ohio 43701

Being a part of the 3rd Quarter of Township one, Range six,
~~Section 12, Township one, Range six,~~ Muskingum County, Ohio and being further described
as follows:

Commencing at a stone marking the center of the third Quarter, Township one, Range six, said stone also being the Northeast corner of a tract conveyed to B. Ford as recorded in Volume 527 Page 524, of the Muskingum County Deed Records; Thence along said Ford tract South 05 degrees 34 minutes 00 seconds West 120.02 feet to a point marked by a 1 inch iron pipe, said point being the Southeast Corner of said Ford tract and also the place of beginning of this tract; thence South 05 degrees 34 minutes 00 seconds West 80.00 feet to a point marked by a 5/8 inch rebar set; thence South 88 degrees 33 minutes 16 seconds West 346.20 feet to a point in the centerline of State Route 797, passing a 5/8 inch rebar set at 263.10 feet; thence along said State Route 797, on a curve to the left, having a radius of 8593.94 feet, an arc distance of 100.00 feet (Chord bearing North 11 degrees 50 minutes 51 seconds West 100.00 feet) to a point, said point being the Southwest Corner of said Ford tract; thence along said Ford tract, South 88 degrees 32 minutes 31 seconds East 374.50 feet to the point of beginning, passing a point marked by a 3/4 inch iron pipe found at 101.28 feet.

Containing 0.734 acres more or less, subject to all easements of record.

I hereby certify the above description to be correct as prepared by me, this 18th day of October 1984.


**OFFICE COPY
NOT RECORDABLE**

W.J. Biedenbach
Reg. Surveyor #5718

B. Russi 1855-8-84

01-2-1
12-29-84

Stone at the center of
the Third Quarter Township 1
Range 6.

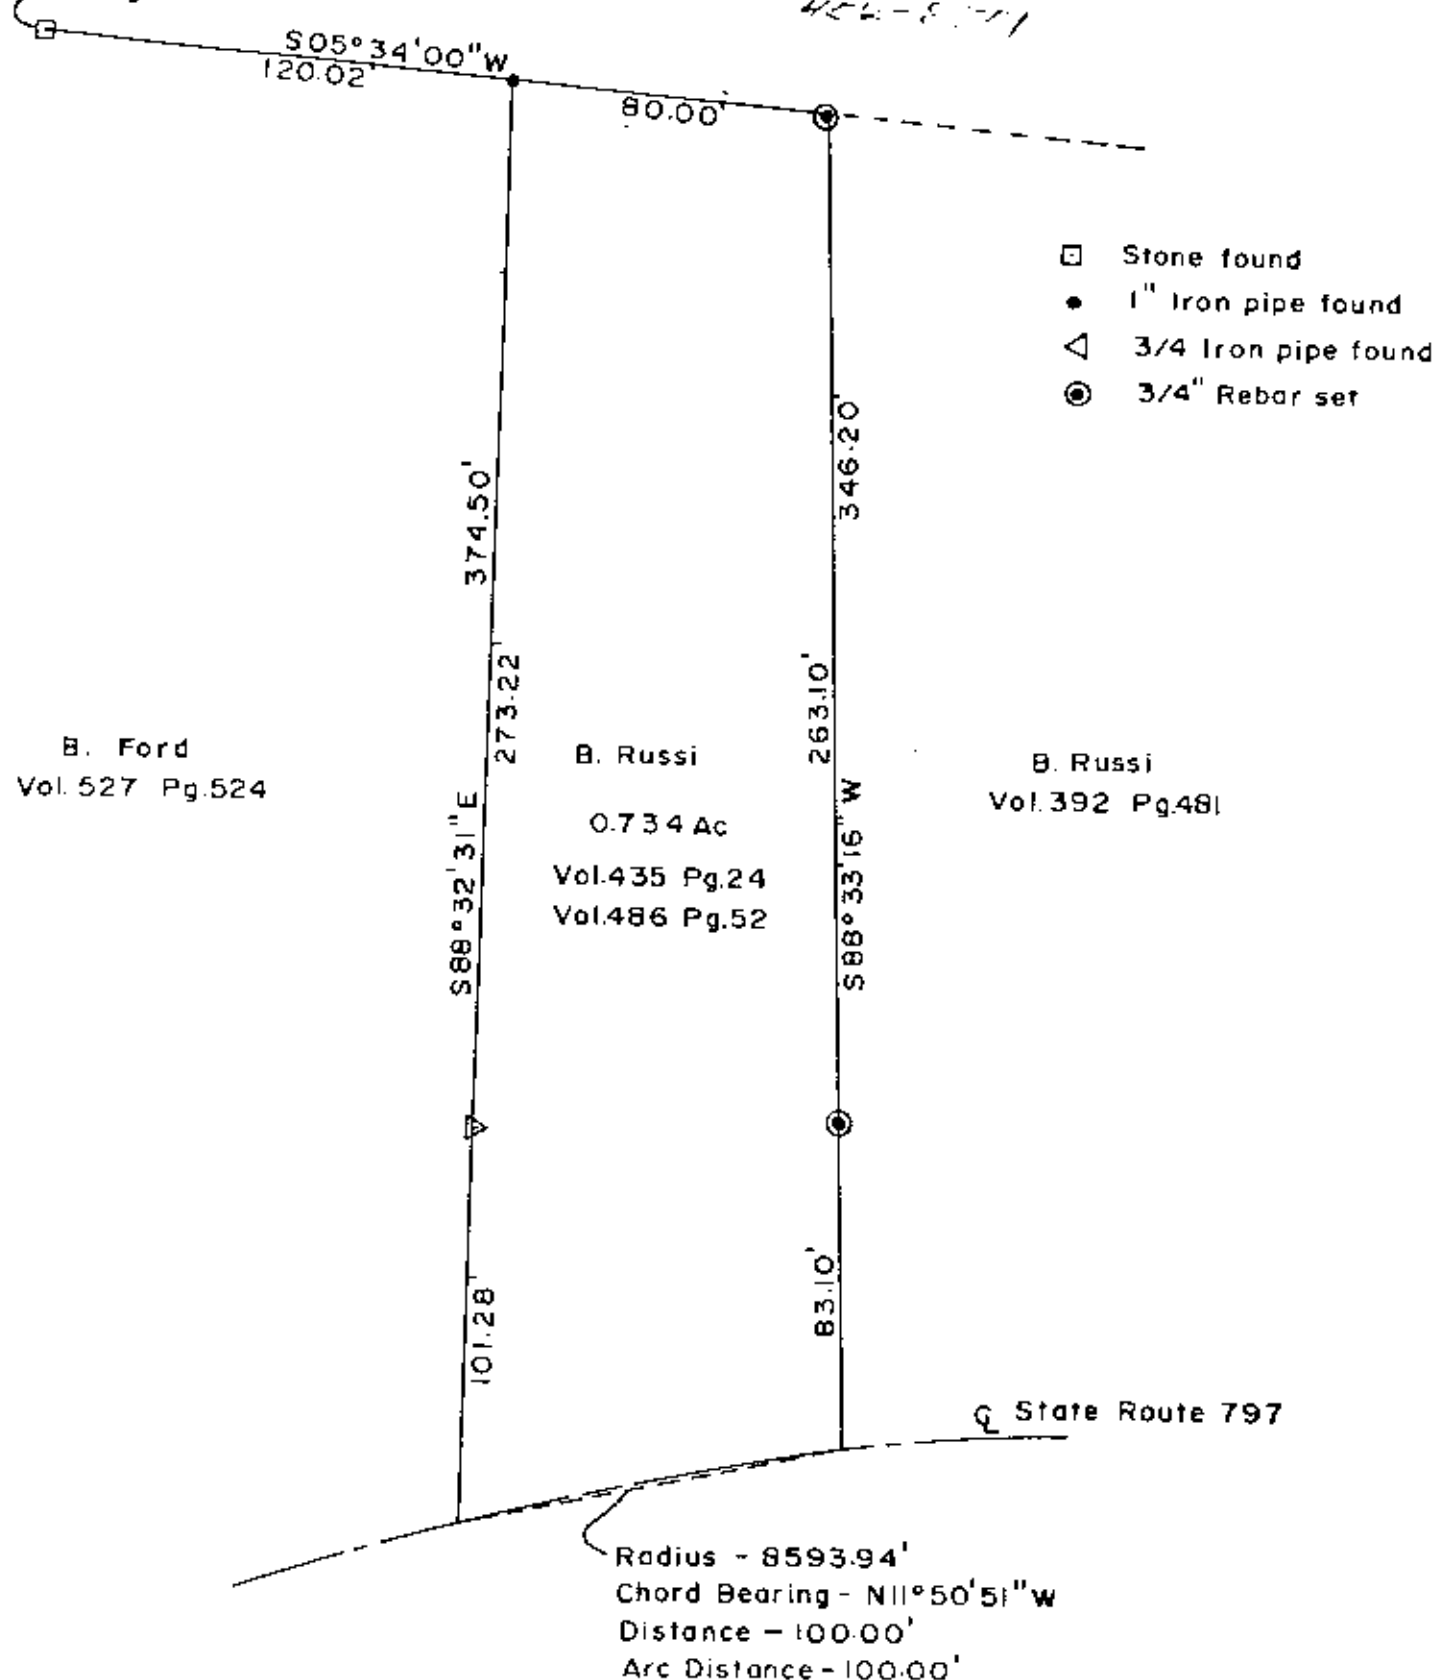

I hereby certify the above survey
and plat to be correct as
prepared by me this 17th day of
October 1984.

Being a part of the 3rd Quarter of
Township 1, Range 6, ~~XXXX~~
Township, Muskingum County,
Ohio.

W. J. BIEDENBACH & ASSOC.
Surveying & Mapping
3120 Lisa Ln. Zanesville, Ohio 43701
(614) 453-4850

W. J. BIEDENBACH & ASSOC. Surveying & Mapping 3120 Lisa Ln. Zanesville, Ohio 43701 (614) 453-4850	
Drawn by SD	Date 10/16/84
Scale 1" = 50'	Checked by <i>BR</i>
Job No 1855	B. Russi