


PARCEL 3

AUDITORS PARCEL NUMBER
53-01-06-07-000 (ALL-14.433 AC.)

BEING ALL OF THE SECOND PARCEL OF TRACT 2 AS CONVEYED TO JEANEEN T. McDANIEL, CAROLYN LARRICK, AND MERRILEE T. ROGERS IN O.R. VOLUME 2840, PAGE 125. SITUATED IN THE NORTHWEST QUARTER OF SECTION 6, TOWNSHIP 13, RANGE 11, OF THE CONGRESS LANDS EAST OF THE SCIOTO RIVER, RICH HILL TOWNSHIP, MUSKINGUM COUNTY, OHIO.

BEARINGS ARE BASED ON OHIO STATE PLANE COORDINATE SYSTEM 1983(2011), OHIO SOUTH ZONE, GRID, DERIVED FROM A GPS OBSERVATION.

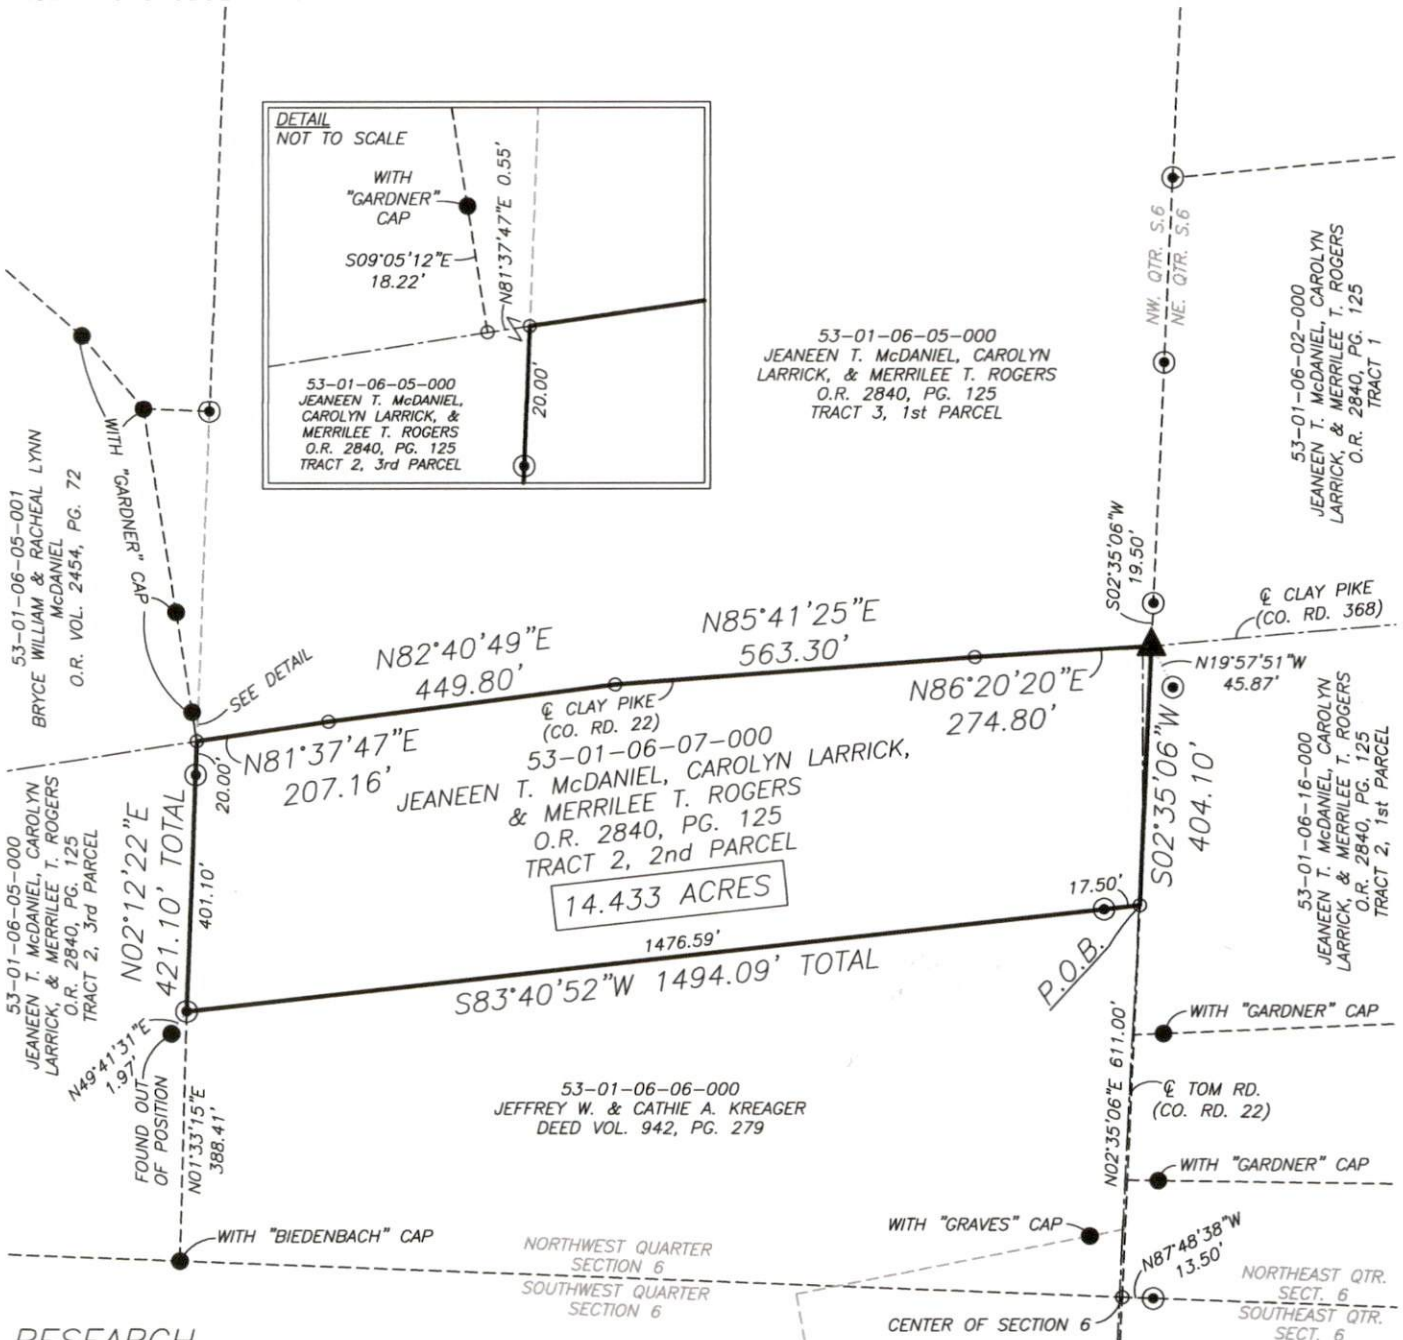

RESEARCH

DEEDS AS SHOWN
PREVIOUS SURVEY OF A 4.602 AC. PARCEL
COMPLETED JUNE 24, 1998 BY R.M. GRAVES PS5792
PREVIOUS SURVEY OF A 64.28 AC. PARCEL
COMPLETED NOV. 3, 1984 BY L.C. CAMP PS5843
PREVIOUS SURVEY OF A 144.369± AC. PARCEL
COMPLETED APRIL 9, 2018 BY B.K. McPEEK PS8517
PREVIOUS SURVEY OF A 5.000 AC. PARCEL
COMPLETED NOV. 20, 1994 BY S.L. GARDNER PS6884
PREVIOUS SURVEY OF A 6.424 AC. PARCEL
COMPLETED OCT. 9, 2012 BY S.L. GARDNER PS6884
PREVIOUS SURVEY OF A 1.7697 AC. PARCEL
COMPLETED APRIL 27, 2018 BY R.A. JAMES PS6029
PREVIOUS SURVEY OF A 83.26 AC. PARCEL
COMPLETED JUNE 22, 1990 BY R.L. DANIELS PS5410
PREVIOUS SURVEY OF A 187.31 AC. AND A 152.21 AC. PARCEL
COMPLETED FEB. 11, 2008 BY C.R. HARKNESS PS6885
PREVIOUS SURVEY OF A 185.05 AC. PARCEL
COMPLETED OCT. 28, 2009 BY W.A. KNISLEY PS7231
PREVIOUS SURVEY OF A 104.679± AC. PARCEL
COMPLETED FEB. 27, 1985 BY M.D. NICHOLS PS6923
MUSKINGUM COUNTY GIS

LEGEND

- EXISTING IRON PIN (5/8" REBAR UNLESS OTHERWISE NOTED)
- ⊙ IRON PIN SET (5/8" REBAR W/CAP 30" LONG)
- ANGLE POINTS
- ▲ MAG NAIL SET
- EXISTING CONCRETE MONUMENT

DESCRIPTION

APPROVED


By: *MDN* 7-19-2022

SCALE 1"=300'



I, JASON LEACHMAN, HEREBY CERTIFY TO THE BEST OF MY KNOWLEDGE AND BELIEF THE ABOVE PLAT AND SURVEY TO BE CORRECT AS PREPARED BY ME THIS 11th DAY OF JULY, 2022, FROM A FIELD SURVEY COMPLETED THE 11th DAY OF JULY, 2022.

JASON LEACHMAN
PROFESSIONAL SURVEYOR #8536

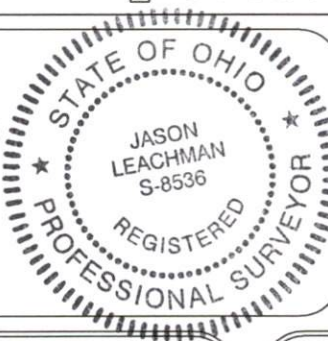

THIS PROPERTY IS SUBJECT TO ALL APPLICABLE EASEMENTS, RIGHT OF WAYS, OR RESTRICTIONS, WHETHER RECORDED OR IMPLIED. THIS PLAT, PREPARED IN ACCORDANCE WITH CHAPTER 4733-37 OF THE ADMINISTRATIVE CODE, IS INTENDED FOR THE LEGAL TRANSFER OF THE PROPERTY SHOWN AND DOES NOT INTEND TO SHOW ANY OR ALL OF THE EASEMENTS, RIGHT OF WAYS, RESTRICTIONS OR ENCROACHMENTS UNLESS OTHERWISE INDICATED.

BASLINE SURVEYING, INC.

3010 EAST PIKE, ZANESVILLE, OHIO 43701
phone: 740-453-4850, email: BEL@rohio.com, www.BaselineSurveyingInc.com

DRAWN BY: JWL

DATE: 07-11-22

SCALE: 1"=300'

CHECKED BY: MDN

JOB NO: 6276

DRAWING NO:

Z:\6276\6276.dwg