


*The State of Ohio, County of Muskingum  
Township of Rich Hill, and being a part  
of the NW Qtr. of Sec. 8, T13, R11.*

## BASIS OF BEARING

Bearings are based on State Plane Grid Coordinates,  
NAD83, Ohio South, per GPS Observation.

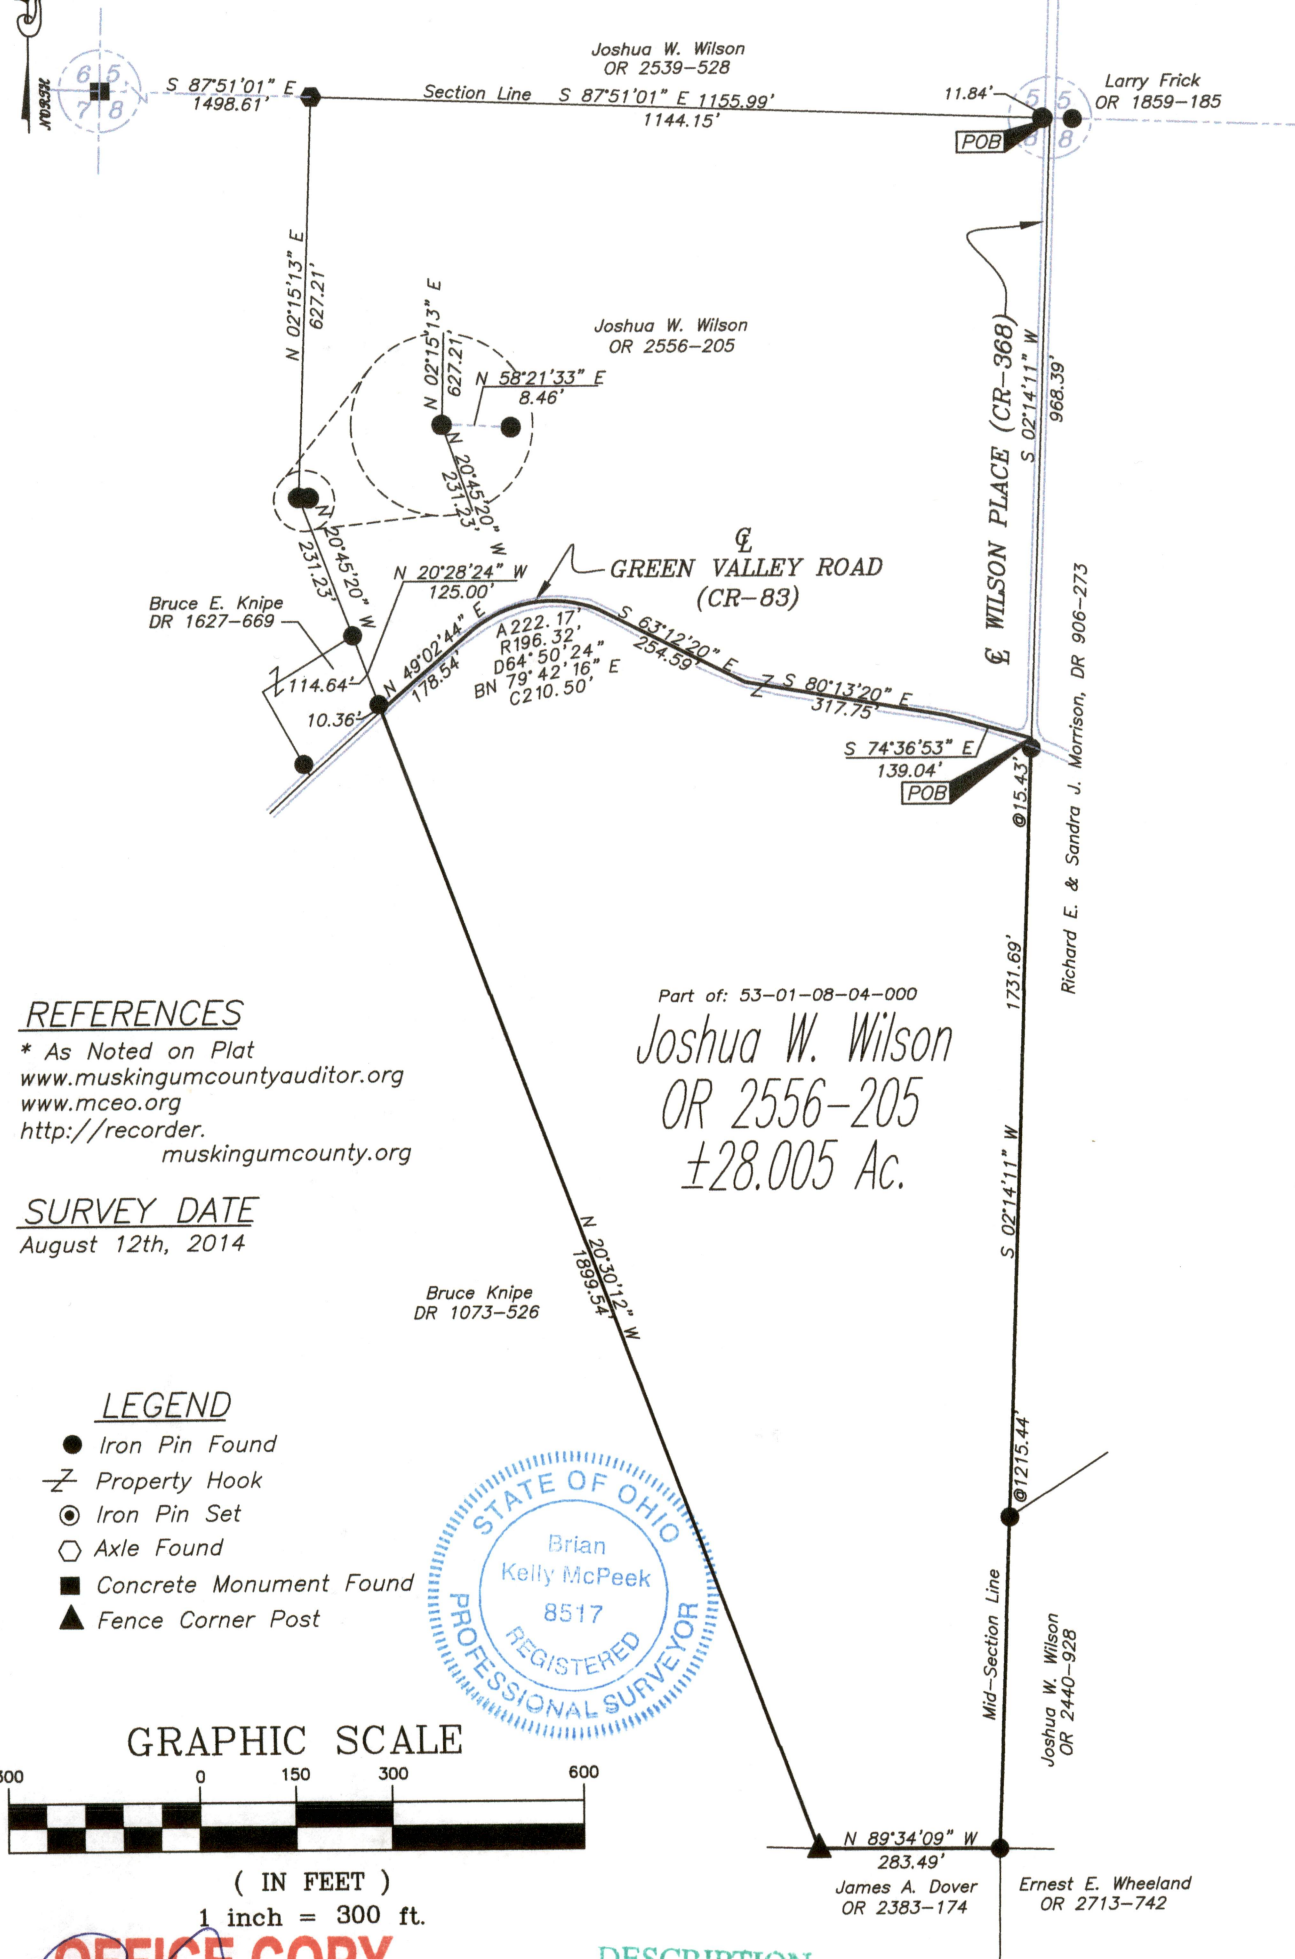

## REFERENCES

\* As Noted on Plat  
www.muskingumcountyauditor.org  
www.mceo.org  
http://recorder.  
muskingumcounty.org

SURVEY DATE

August 12th, 2014


### LEGEND

- Iron Pin Found
- Z Property Hook
- ⊙ Iron Pin Set
- ⬡ Axle Found
- Concrete Monument Found
- ▲ Fence Corner Post

Part of: 53-01-08-04-000

Joshua W. Wilson  
OR 2556-205  
±28.005 Ac.

## GRAPHIC SCALE

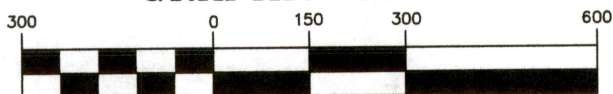

( IN FEET )

$$1 \text{ inch} = 300 \text{ ft.}$$

**OFFICE COPY**

### DESCRIPTION

APPROVED

By: M. S. / 14/10/2019

Brian Kelly McPeck  
Reg. Surveyor No. 8517

*This plat was prepared by McPeck Land Surveying, LLC in accordance with Chapter 4733-37 of the Administrative Code, and is intended to be used for the legal transfer of the property described and does not intend to describe all or any easements of record, nor encroachments unless otherwise intended.*



# MCPEEK LAND SURVEYING

www.mcpeeklandsurveying.com  
email: brian@mcpeeklandsurveying.com  
340 Robin Hood Ln.,\* Zanesville, Oh 43701 \* 740.704.6073