

SURVEY PLAT OF 17.794 ACRES +/-
 NANCY L. APPERSON
 PART OF THE NW1/4, THE SW1/4 AND THE SE1/4 OF SECTION 20
 TOWNSHIP 13, RANGE 11
 CONGRESS LANDS EAST OF THE SCIOTO RIVER SURVEY
 RICH HILL TOWNSHIP, MUSKINGUM COUNTY, OHIO
 DEED REFERENCE : OFFICIAL RECORD 2591, PAGE 752

The bearings on this plat are for angle calculations only and are based on
 the North line of the SE1/4 of Section 20 as being South 88°24'37" East.

Approved For Transfer
 Not Reviewed for
 On-Lot Sewage
 Date 6-3-20
 Zanesville-Muskingum Co.
 Health Department

APPROVED
MUSKINGUM COUNTY
PLANNING COMMISSION DIRECTOR

Date 6/2/2020 Fee Paid

David T. Eucker, Trustee of the "Eucker Family Preservation Trust"
 144.946 ac.
 O.R.2803 P.20


Pertinent Documents :
 All deeds as shown
 County Tax Map
 Survey Plats by Terry J. Finley - 7222
 Survey Plat by L. Peter Dinan - 5451
 Survey Plat by Charles R. Harkness - 6885

A = S88°24'37"E 125.00'
 B = S77°53'48"W 44.42'
 C = S23°57'14"E 165.00'
 D = N72°10'04"W 85.50'
 E = N11°32'39"E 99.00'
 F = N67°04'33"E 40.00'

Reduced copy, not to scale, Larger
 copy available in the Muskingum
 County Engineer's Map Dept.

Legend :

- ☐ Marked Stone Found
- ☒ 5/8" Iron Pin Found Capped "Finley 7222"
- ☒ 5/8" Iron Pin Found Capped "Dinan 5451"
- ☒ 5/8" Iron Pin Found Capped "Harkness 6885"
- ☒ 1/2" Iron Pipe Found Uncapped
- ☒ 5/8" Iron Pin Set Capped "G. Saling 7192"
- ☒ Survey Angle Point
- ☒ Existing Fence Line

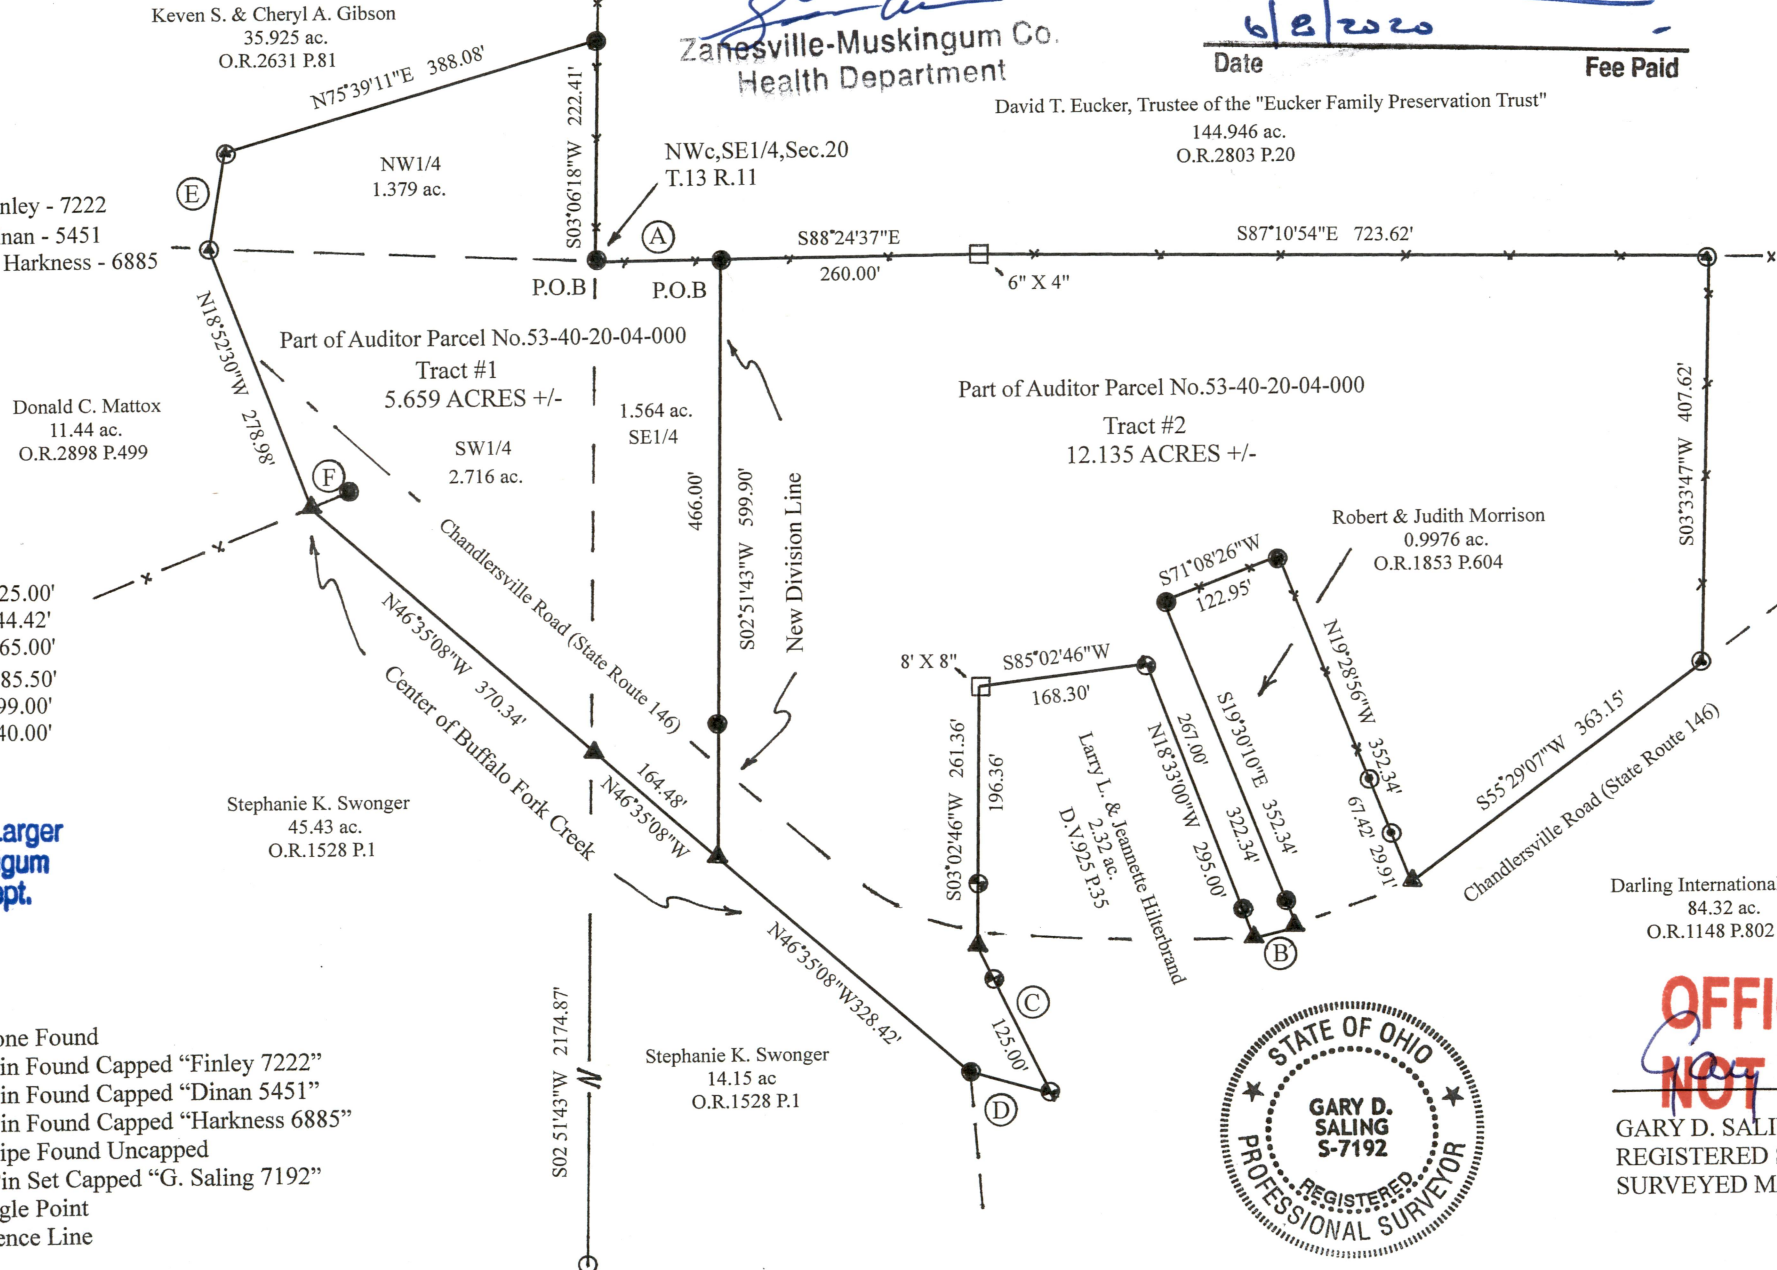

0' 75' 150' 300'
 SCALE : 1" = 150'

John Thomas & Jennie M. Swonger
 2.507 ac.
 O.R.2343 P.678

DESCRIPTION
 APPROVED
 By: [Signature]



Darling International Inc.
 84.32 ac.
 O.R.1148 P.802

OFFICE COPY
NOT RECORDABLE

GARY D. SALING
 REGISTERED SURVEYOR NO. 7192
 SURVEYED MAY 4, 2020