


Rich Hill Township  
S.W. Qtr. Sec. 11  
N.W., S.W. & S.E. Qtr.'s Section 14  
N.W. & N.E. Qtr.'s Sec. 23  
N.W. Qtr. Sec. 24  
T-13 N; R-11 W  
Congress Lands East  
of the Scioto River  
Muskingum County, Ohio  
SURVEYED FOR: Blessing Acre Farm LLC


REFERENCES  
Deeds as shown  
Survey on file at Muskingum County Engineer's Office  
Basis of Bearing from Grid North: Ohio State Plane Coordinates  
System: South Zone NAD 83

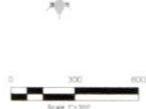

- Stone
- 5/8" Rebar found unless noted
- Post

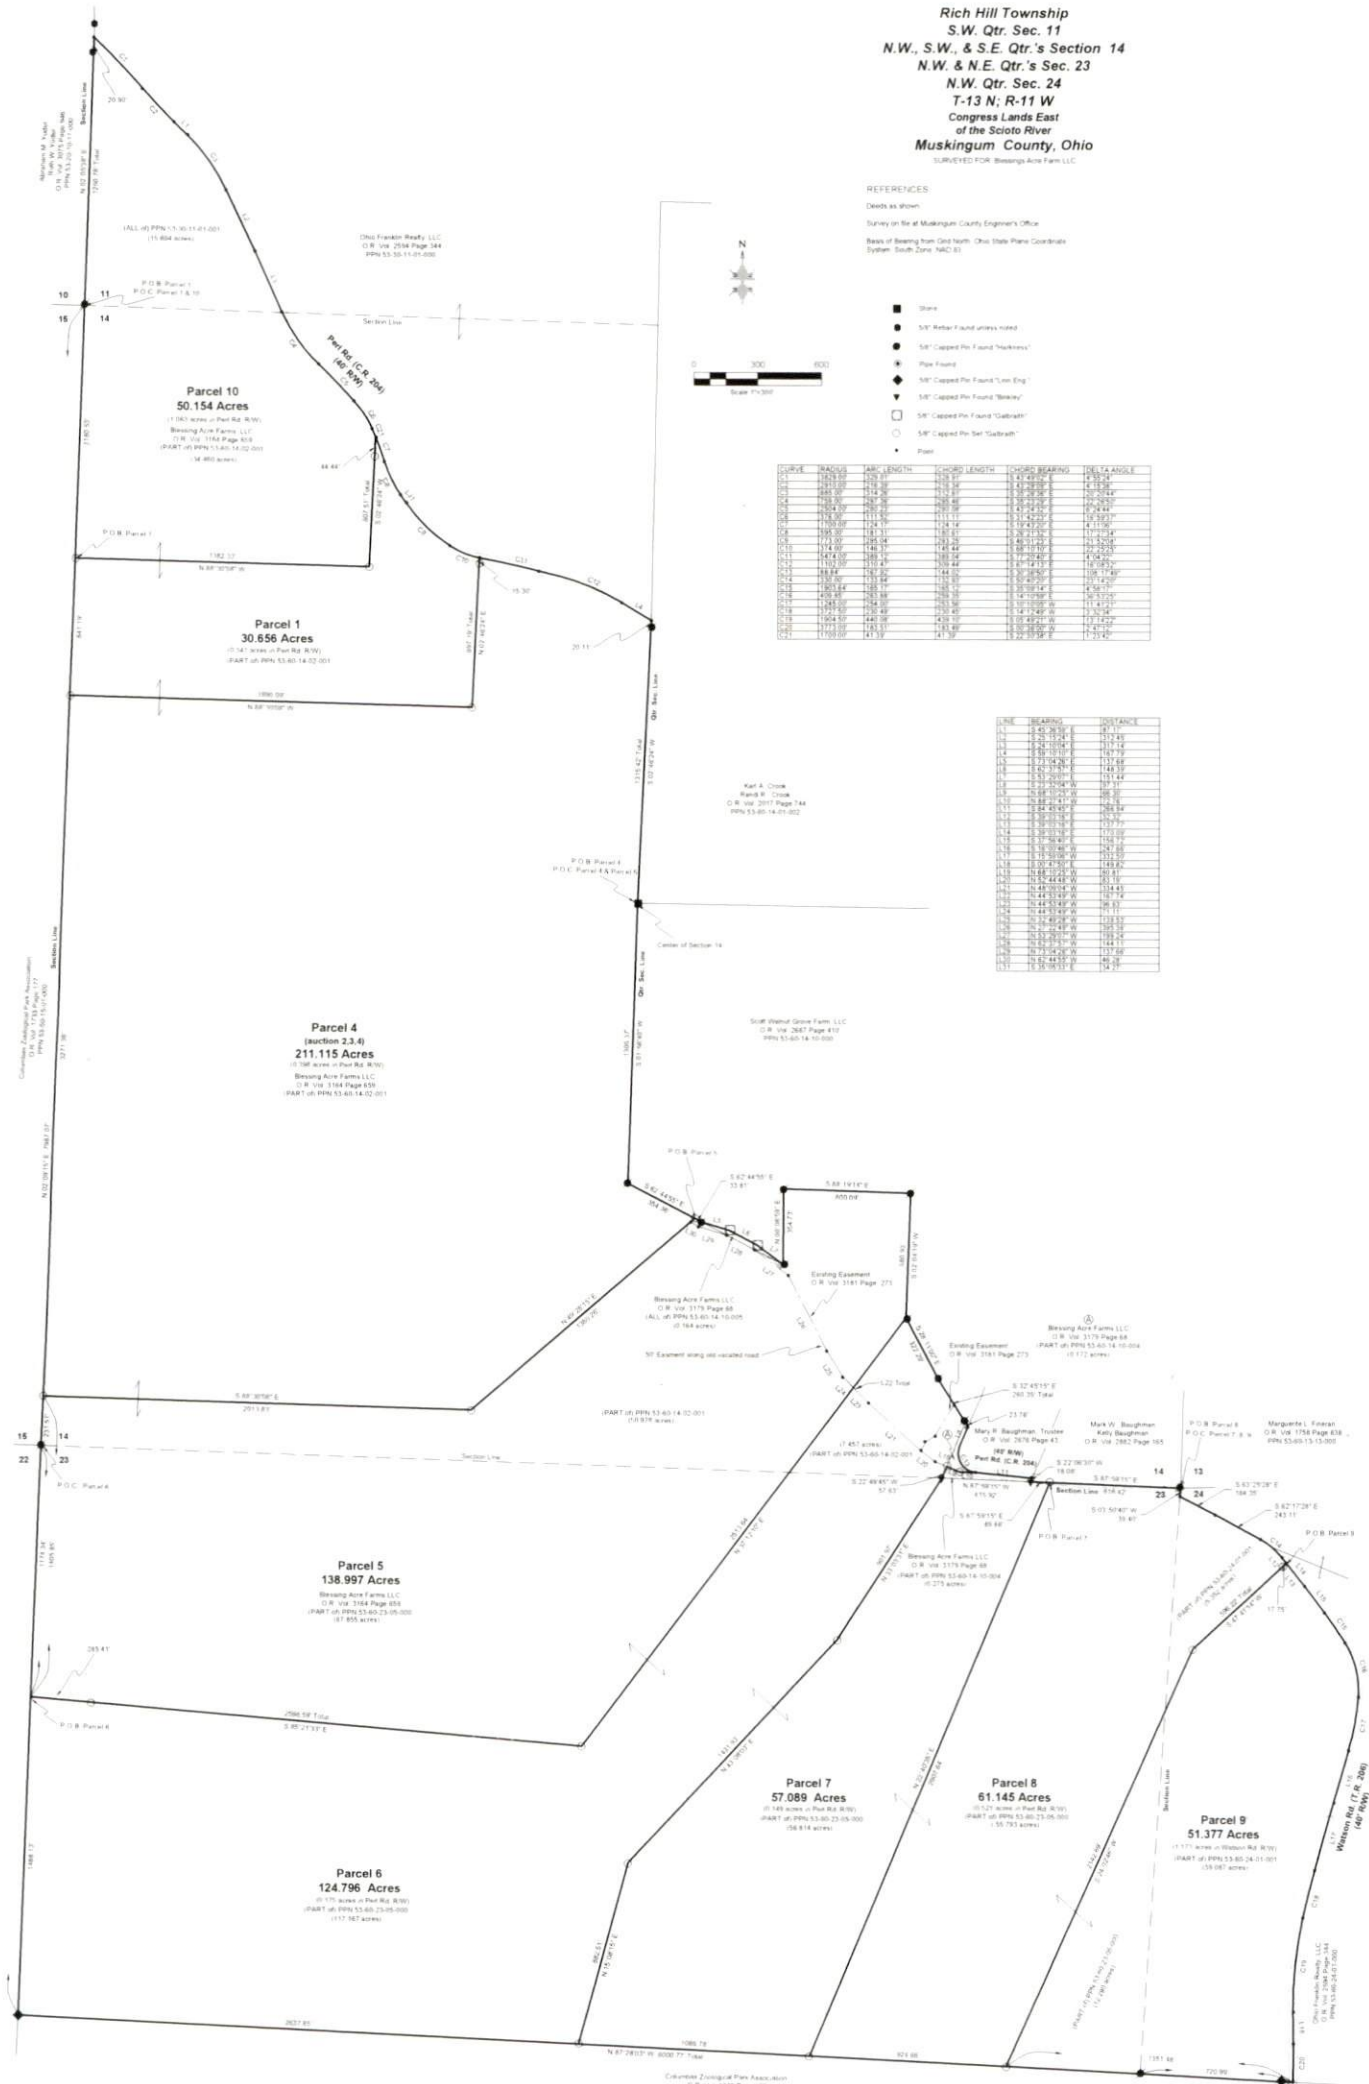

**OFFICE COPY**  
**NOT RECORDABLE**

DESCRIPTION  
APPROVED  
By: *[Signature]*

PIONEER  
Surveying & Services, LLC  
1424 Township Road 171  
Mansfield, Ohio 44880  
Phone: 330.231.0407  
Email: clem@pioneer-surveying.com



Reduced copy, not to scale, Larger  
copy available in the Muskingum  
County Engineer's Map Dept.