


Rich Hill Township
S.W. Qtr. Sec. 11
N.W., S.W., & S.E. Qtr.'s Section 14
N.W. & N.E. Qtr.'s Sec. 23
N.W. Qtr. Sec. 24
T-13 N; R-11 W
Congress Lands East
of the Scioto River
Muskingum County, Ohio
SURVEYED FOR: Blessing Acres Farm, LLC

REFERENCES


Deeds as shown
Survey on file at Muskingum County Engineer's Office
Basis of Bearing from: Coal North, Ohio State Plane Coordinate
System, South Zone, NAD 83

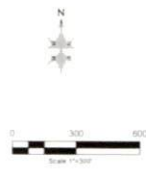

- Stone
- 5/8" Rebar Found Unless Noted
- Plant

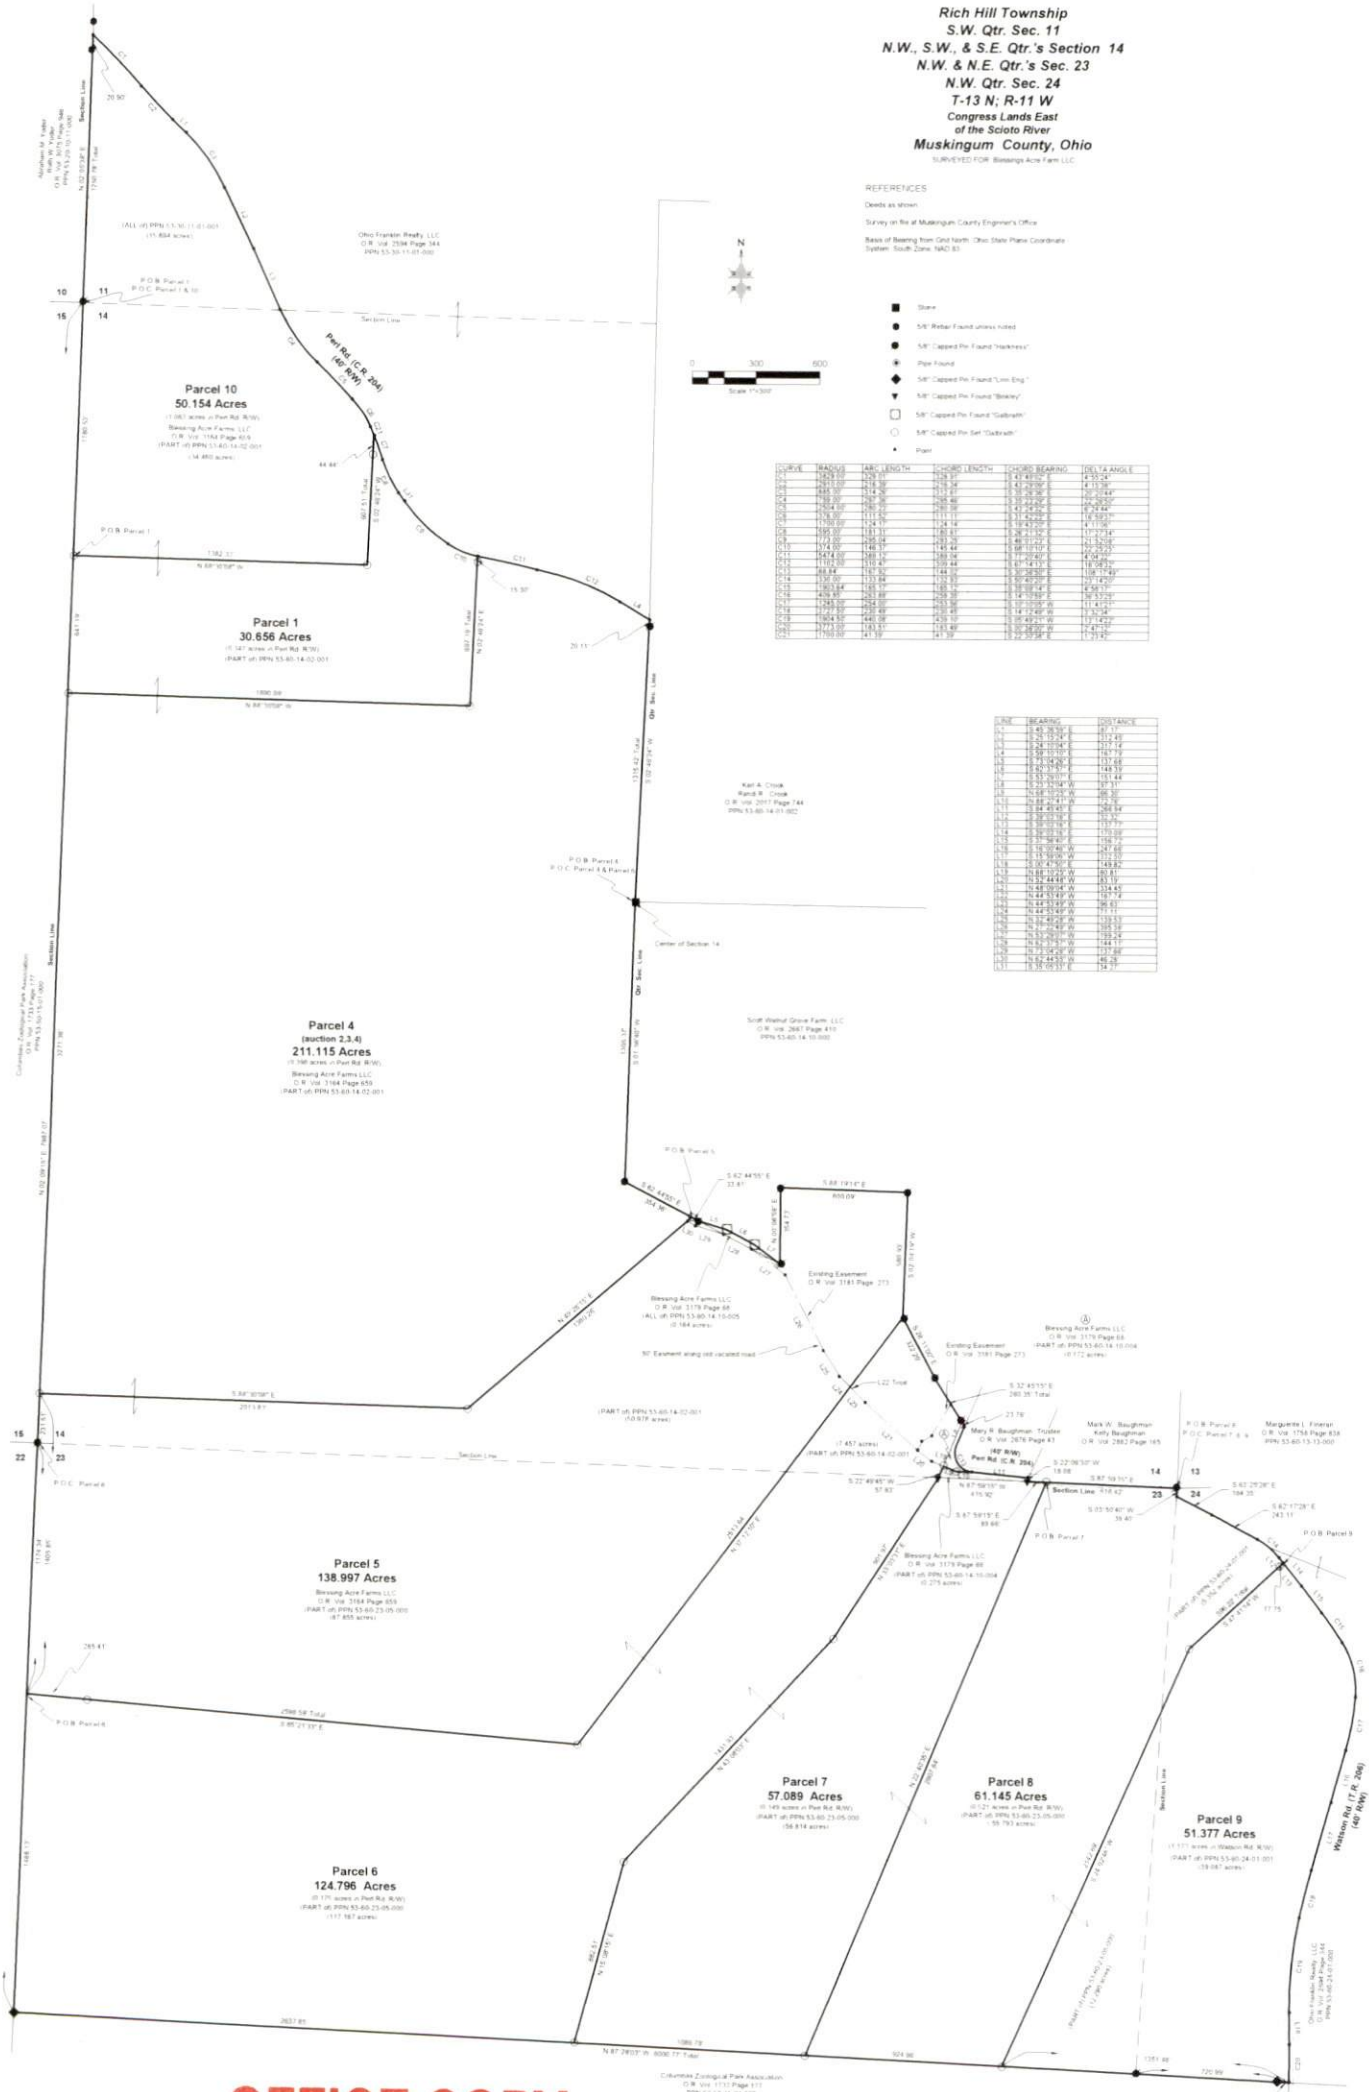

OFFICE COPY
NOT RECORDABLE

DESCRIPTION
APPROVED
By: *[Signature]* 7/18/2024

PIONEER
Surveying & Mapping, LLC
5434 Township Road 277
Middletown, Ohio 44884
Phone: 330-221-0807
Email: caleb@pioneerlandscapeservices.com



Reduced copy, not to scale, Larger
copy available in the Muskingum
County Engineer's Map Dept.