

Mark S. Hill, PEPS
2387 High Point Dr.
Zanesville, OH 43701

HAROLD SPIKER
27.21 Acres
All of Parcel # 56-56-20-01-14-000
All of Parcel # 56-56-20-01-13-000
Part of Parcel # 56-56-20-01-21-000

Situated in the State of Ohio, County of Muskingum, Township of Salem.

Being Part of lot 27 in Quarter Township 1, Township 2 North, Range 6 West, Salem Township, Muskingum County, Ohio, and further described as follows:

Beginning at an iron pin found at the Southeast Corner of said Lot 27, also being the true point of beginning,

thence; North 02 degrees 09 minutes 13 seconds East 871.24 feet to an iron pin found (disturbed), said pin re-set,

thence; North 77 degrees 08 minutes 16 seconds West 599.87 feet to an iron pin found (disturbed), said pin re-set,

thence; North 77 degrees 08 minutes 16 seconds West 54.57 feet to a point in the center of S.R. 93,

thence; continuing along the center line of S.R. 93 the following nine courses,

South 44 degrees 32 minutes 21 seconds West 52.86 feet to a point,
South 54 degrees 20 minutes 16 seconds West 78.69 feet to a point,
South 62 degrees 54 minutes 09 seconds West 75.77 feet to a point,
South 70 degrees 54 minutes 20 seconds West 93.19 feet to a point,
South 77 degrees 31 minutes 22 seconds West 65.34 feet to a point,
South 80 degrees 34 minutes 24 seconds West 49.04 feet to a point,
South 82 degrees 59 minutes 18 seconds West 80.90 feet to a point,
South 86 degrees 13 minutes 39 seconds West 110.26 feet to a point,
South 88 degrees 57 minutes 58 seconds West 144.78 feet to a point,

thence; leaving said road South 01 degrees 31 minutes 55 seconds West 35.00 feet to an iron pin set,

thence; South 01 degrees 31 minutes 55 seconds West 270.66 feet to a stone found,

thence; South 01 degrees 31 minutes 55 seconds West 484.66 feet to an iron pin found,

thence; South 88 degrees 27 minutes 23 seconds East 1330.66 feet, to the true place of beginning, containing 27.21 acres.

This description prepared by Mark S. Hill, PS # 7536, from December 12, 2006 survey.

OFFICE COPY
NOT RECORDABLE
Mark S. Hill, PS



APPROVED FOR CLOSURE
[Signature] 1/2/2007

COMMISSION
[Signature] 1/2/2007

PLAT OF SURVEY FOR HAROLD SPIKER


STATE OF OHIO, MUSKINGUM COUNTY, SALEM TOWNSHIP
PART OF LOT 27 IN QUARTER TOWNSHIP 1
TOWNSHIP 2 NORTH, RANGE 6 WEST

MUSKINGUM COUNTY RECORDER'S OFFICE

PARCEL NO: ALL OF 56-56-20-01-14-000 = ±25.00 ACRES
ALL OF 56-56-20-01-13-000 = ±0.15 ACRES
PART OF 56-56-20-01-21-000 = ±2.06 ACRES
TOTAL = ±27.21 ACRES

PERTINENT DOCUMENTS AND SURVEYS USED:
- DEED REFERENCES SHOWN
- TAX MAPS
- SURVEY RECORDS FOUND IN THE MUSKINGUM COUNTY ENGINEER'S OFFICE

BASIS OF BEARING:
BEARINGS SHOWN HEREON ARE TO BE ASSUMED MERIDIAN AND ARE USED TO DENOTE ANGLES ONLY.

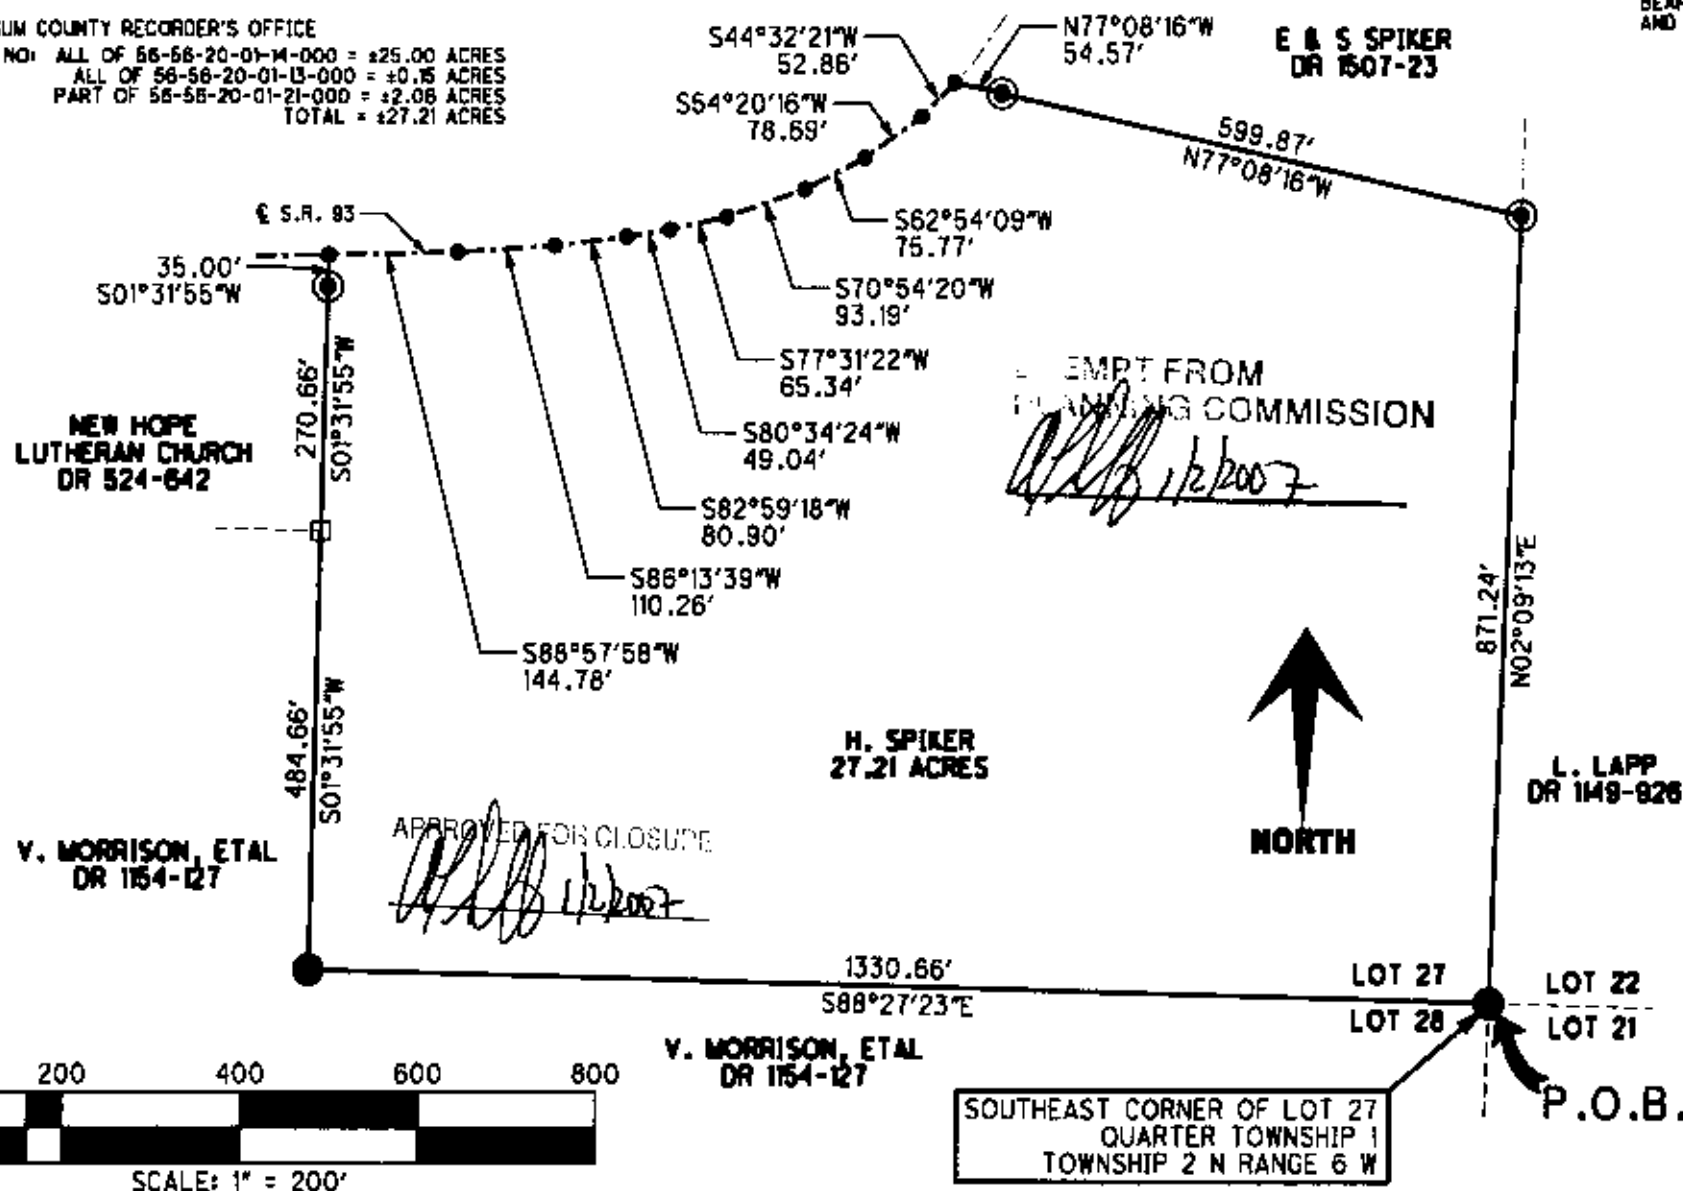

LEGEND

- IRON PIN SET 1/4" x 30" w/CAP
MARKED (M S HILL S-7536)
- IRON PIN FOUND
- POINT
- STONE FOUND

PLANS PREPARED BY:

MARK S. HILL P.E., P.S.

2387 HIGH POINT DRIVE
ZANESVILLE, OH 43701
(740) 450-3550

I HEREBY CERTIFY THIS PLAT TO BE CORRECT



**OFFICE COPY
NOT RECORDABLE**

MARK HILL
P.S. # 7536

DATE: DECEMBER 12, 2008