


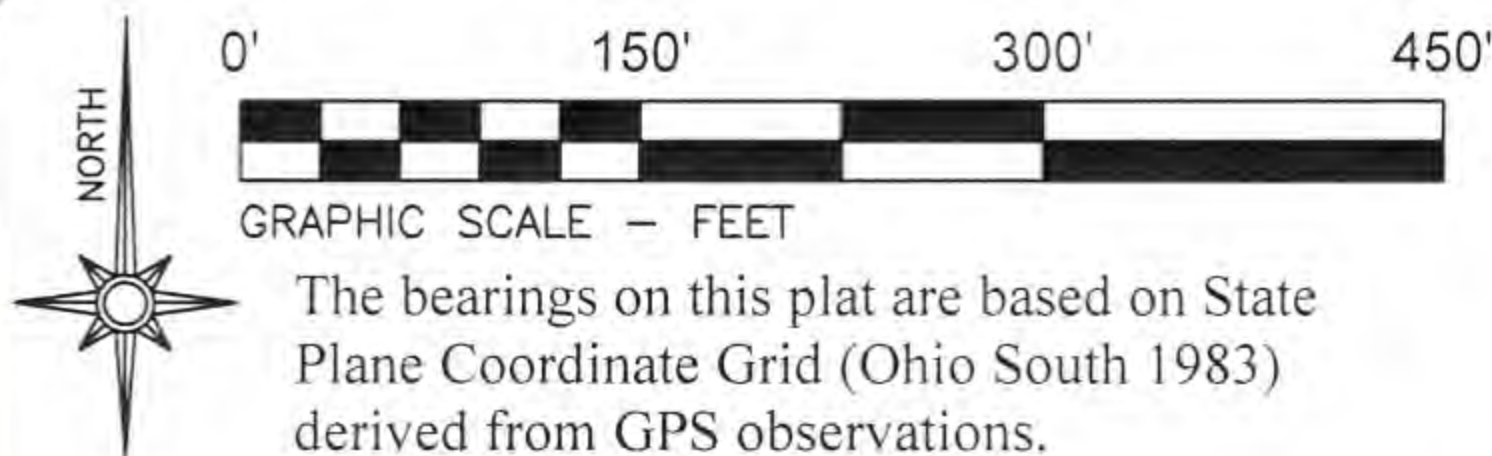

LEGEND

- PIN (SET) 5/8" REBAR CAPPED (C R HARKNESS PLS#6885)
- PIN (FOUND)
- △ POINT (UNMARKED)

Situated in the State of Ohio, County of Muskingum, Township of Salem:

Being part of Military Lots 38 and 39, of Quarter Township 1, Township 2, Range 6, of the US Military District, further being part of the Loren Knicely property recorded in Official Record Volume 1509, Page 850 of said county's deed records, further being part of Muskingum County Auditor's Parcel Numbers 56-20-01-29-000 and 56-20-01-31-000:

SURVEYOR'S NOTES AND REFERENCES:

Muskingum County Tax Maps and Orthophotos of the area. Original Field Notes for the Military Lots on file with the Muskingum County Engineer's Office.

Note #1- Line between between Military Lots 38 and 38 is approximate and is intended for graphical purposes only. Acreage division is for Auditor's purposes.

Note #2- New Hope Church property DB Vol. 97, Page 638, as per W J Biedenbach survey completed 1/23/1991.

Note #3- 0.18 Acres are within the right of way of Young Amerian Road listed as 40 feet.

Approved For Transfer
On Lot Sewage Proposed
Date 11/7/11

Zanesville-Muskingum County
Health Department

DESCRIPTION
APPROVED
By: [Signature]

APPROVED
MINOR LOT SPLIT ONLY
MUSKINGUM COUNTY
PLANNING COMMISSION DIRECTOR

11/10/11
Date

Fee Paid

This plat was prepared by C.R. Harkness Surveying & Mapping Inc. in accordance with Chapter 4733-37 of the Administrative Code, and is intended to be used for the legal transfer of the parcel surveyed and does not show all or any easments of record, unless otherwise indicated.



OFFICE COPY
NOT RECORDABLE

Charles R. Harkness PLS #6885

ML 38
ML 37

(Adamsville Otsego Road)

Salem Church Road

SURVEY FOR:

Loren Knicely



HARKNESS SURVEYING & MAPPING, INC.
8205 OLD TOWN ROAD
ROSEVILLE, OHIO 43777
PHONE/FAX (740) 849-0122




SURVEYED:10/29/11 DRAWN:10/31/11

JOB NUMBER
Job#1939

DRAWING / SHEET NUMBER
Plat #01

Loren Knicely OR Vol. 1509, Page 850.
0.23 Acres Part of Par #56-20-01-29-00

See Note #1

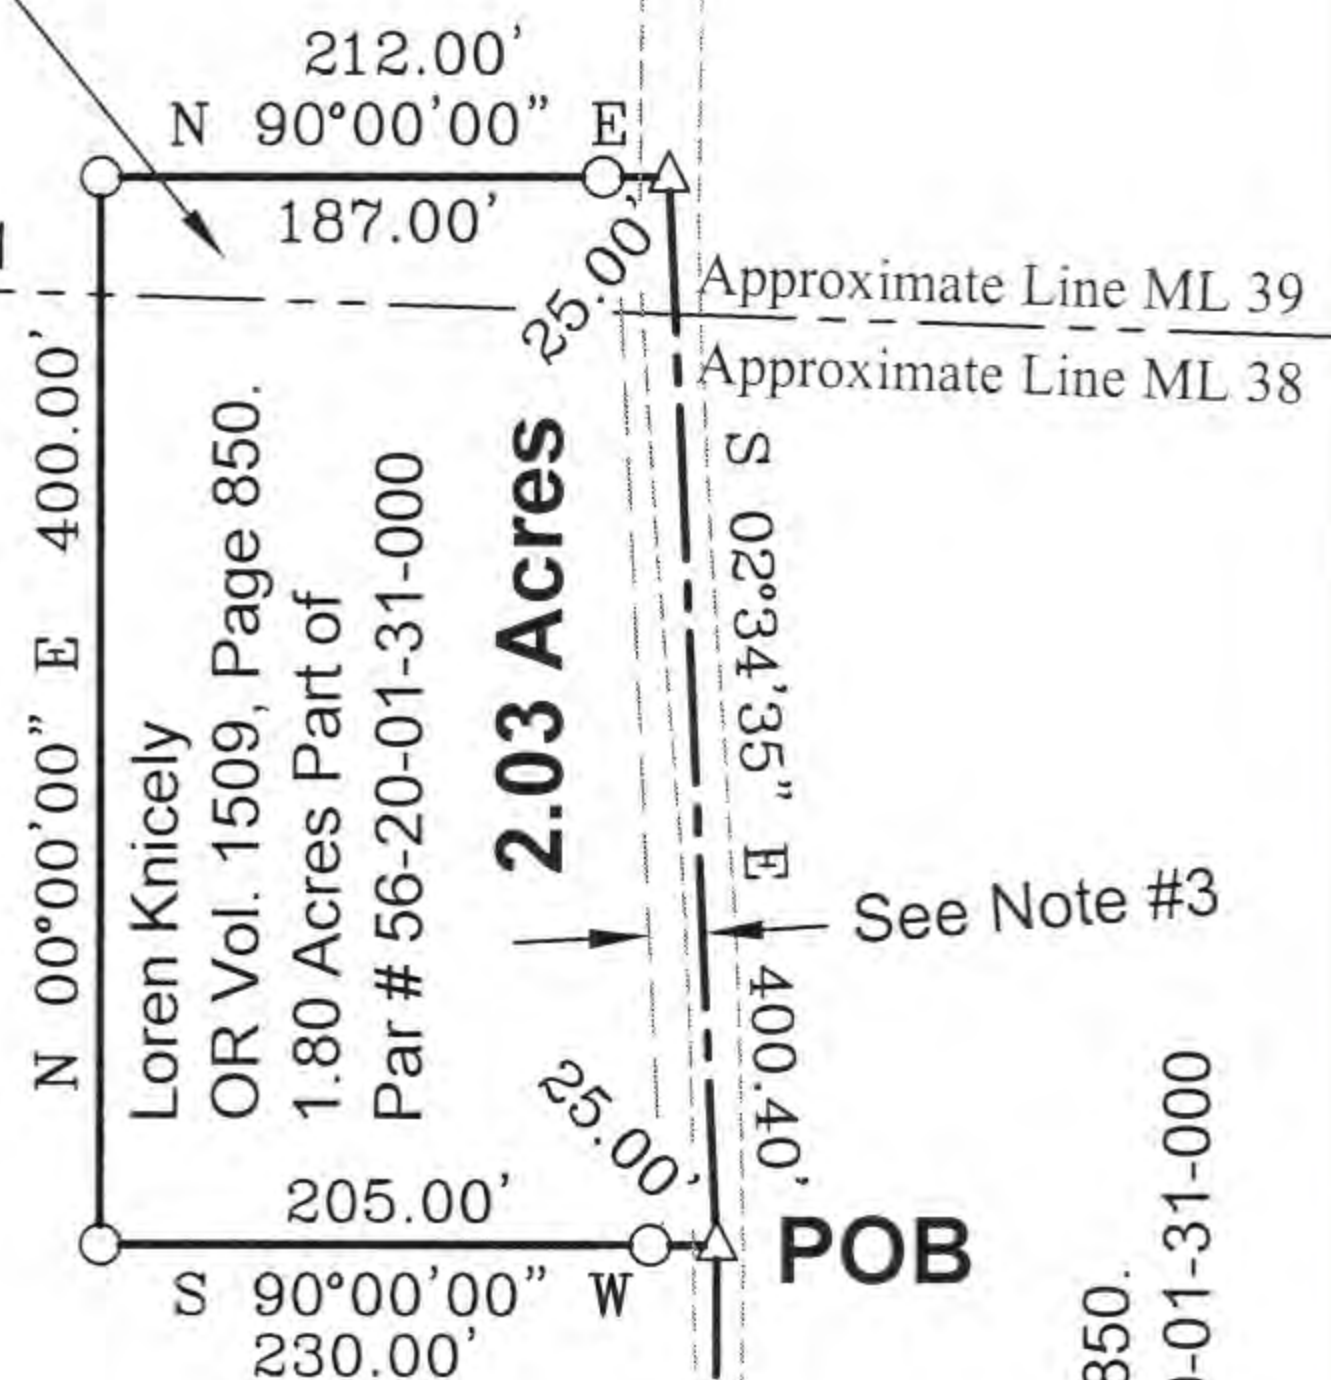

Loren Knicely OR Vol. 1509, Page 850. Parcel Number 56-20-01-31-000

N 00°22'10" E

N 00°39'25" W 500.00'

N 89°20'20" E 149.28'

Young American Road
David E. Knicely & Kathie I. Knicely Co-Trustees
OR Vol. 1685, Page 215.

25.00' 149.25' N 89°20'35" E

N 00°22'50" W 393.19'

See Note #2

SR 93

Pass 750.00' N 88°03'50" W 779.00'

ML 38

ML 37

ML 27

ML 28