

SURVEYING & MAPPING

Phone and Fax: 740-453-8448

L. Peter Dinan & Associates

27 South Sixth Street

P.O. Box 55, Zanesville, Ohio 43702-0055

Description For Conveyance Part of Parcel #56-56-20-01-31-000

Situated in the State of Ohio, County of Muskingum, Township of Salem.

Being a part of Lot 38 in Quarter Township 1, Township 2, Range 6 bounded and described as follows:

Commencing at an iron pin found at the southeast corner of said Lot 38; thence along the south line of said Lot 38 west 777.74 feet to a point; thence north 3 degrees 05 minutes 28 seconds west 383.70 feet to a point in the center of Young America Road and the true place of beginning of the premises herein intended to be described; thence along the center of said road north 3 degrees 05 minutes 28 seconds west 500 feet to a point; thence north 86 degrees 54 minutes 32 seconds east 174.25 feet to an iron pin; thence south 3 degrees 05 minutes 28 seconds east 500 feet to an iron pin; thence south 86 degrees 54 minutes 32 seconds west 174.25 feet to the true place of beginning, containing two (2.0) acres more or less.


Subject to the easements of Young America Road.

This description written from a survey made by L. Peter Dinan, Registered Surveyor #5451, August 4, 1997.


DESCRIPTION APPROVED
FOR AUDITORS TRANSFER

BY APL


8-4-97

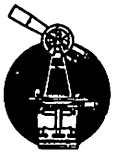

L. PETER DINAN & ASSOCIATES
27 SOUTH SIXTH STREET
ZANESVILLE, OHIO

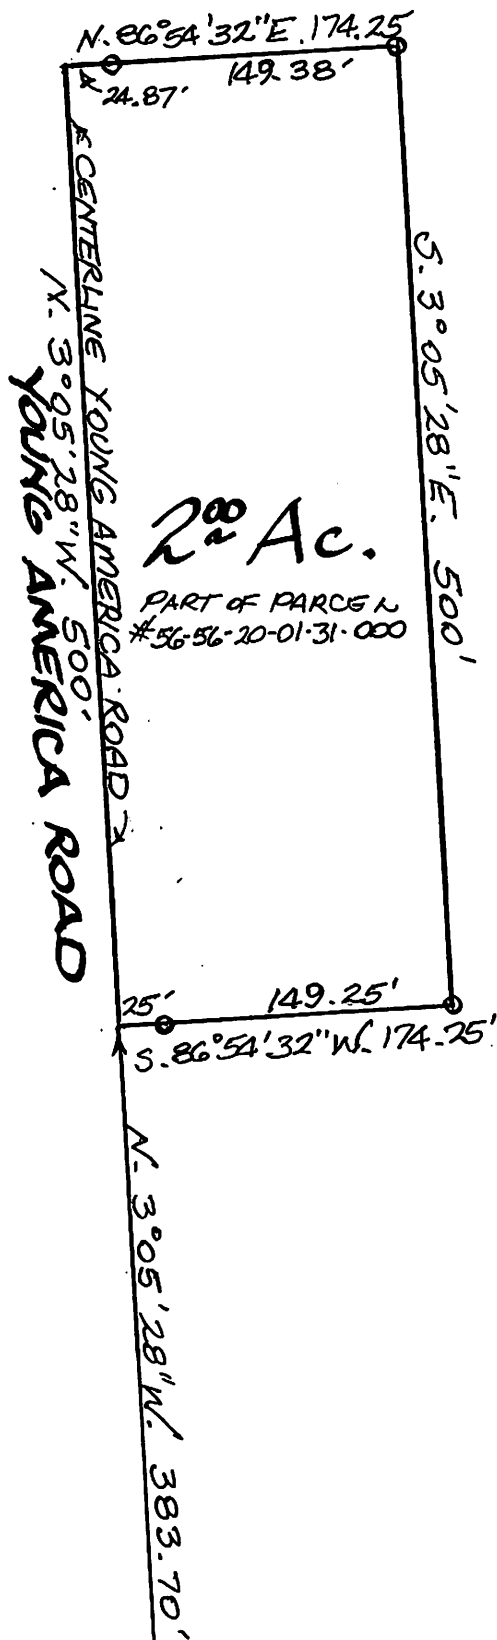

DESCRIPTION APPROVED
FOR AUDITORS TRANSFER
BY ALD
8-4-97

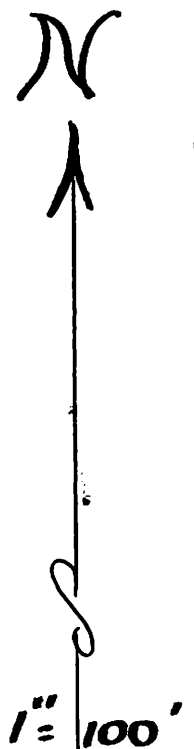

IRON PIN FOUND
SOUTHEAST CORNER
LOT 38 QTR TWP. 1
TWP. 2, RA. 6

STATE ROUTE #93
WEST 777.74'
SOUTH LINE LOT 38

PART OF LOT 38
QUARTER TOWNSHIP 1, TWP. 2, R. 6
SALEM TOWNSHIP
MUSKINGUM CO. OHIO
AUG. 1, 1997