

60-01-05-08-003 B

Wayne Township
N.E., S.E. Qtr. Section 6
Salt Creek Township
N.W. Qtr. Section 5
T-13 N; R-12 W
Muskingum County, Ohio


SURVEYED FOR: Alan Miller

REFERENCES:

Deeds as shown


Survey on file at Muskingum County Engineer's Office.

Basis of Bearing from Grid North, Ohio State Plane Coordinate System, South Zone, NAD 83.

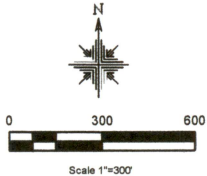

- 5/8" Rebar Found unless noted
- 3/4" Pipe Found
- Pipe Found
- 3/4" Capped Pin Found "Graves"
- 5/8" Capped Pin Found "McPeck"
- 5/8" Capped Pin Set "Galbraith"
- Railroad Spike Set
- Railroad Spike Found
- Point

Reduced copy, not to scale, Larger copy available in the Muskingum County Engineer's Map Dept.

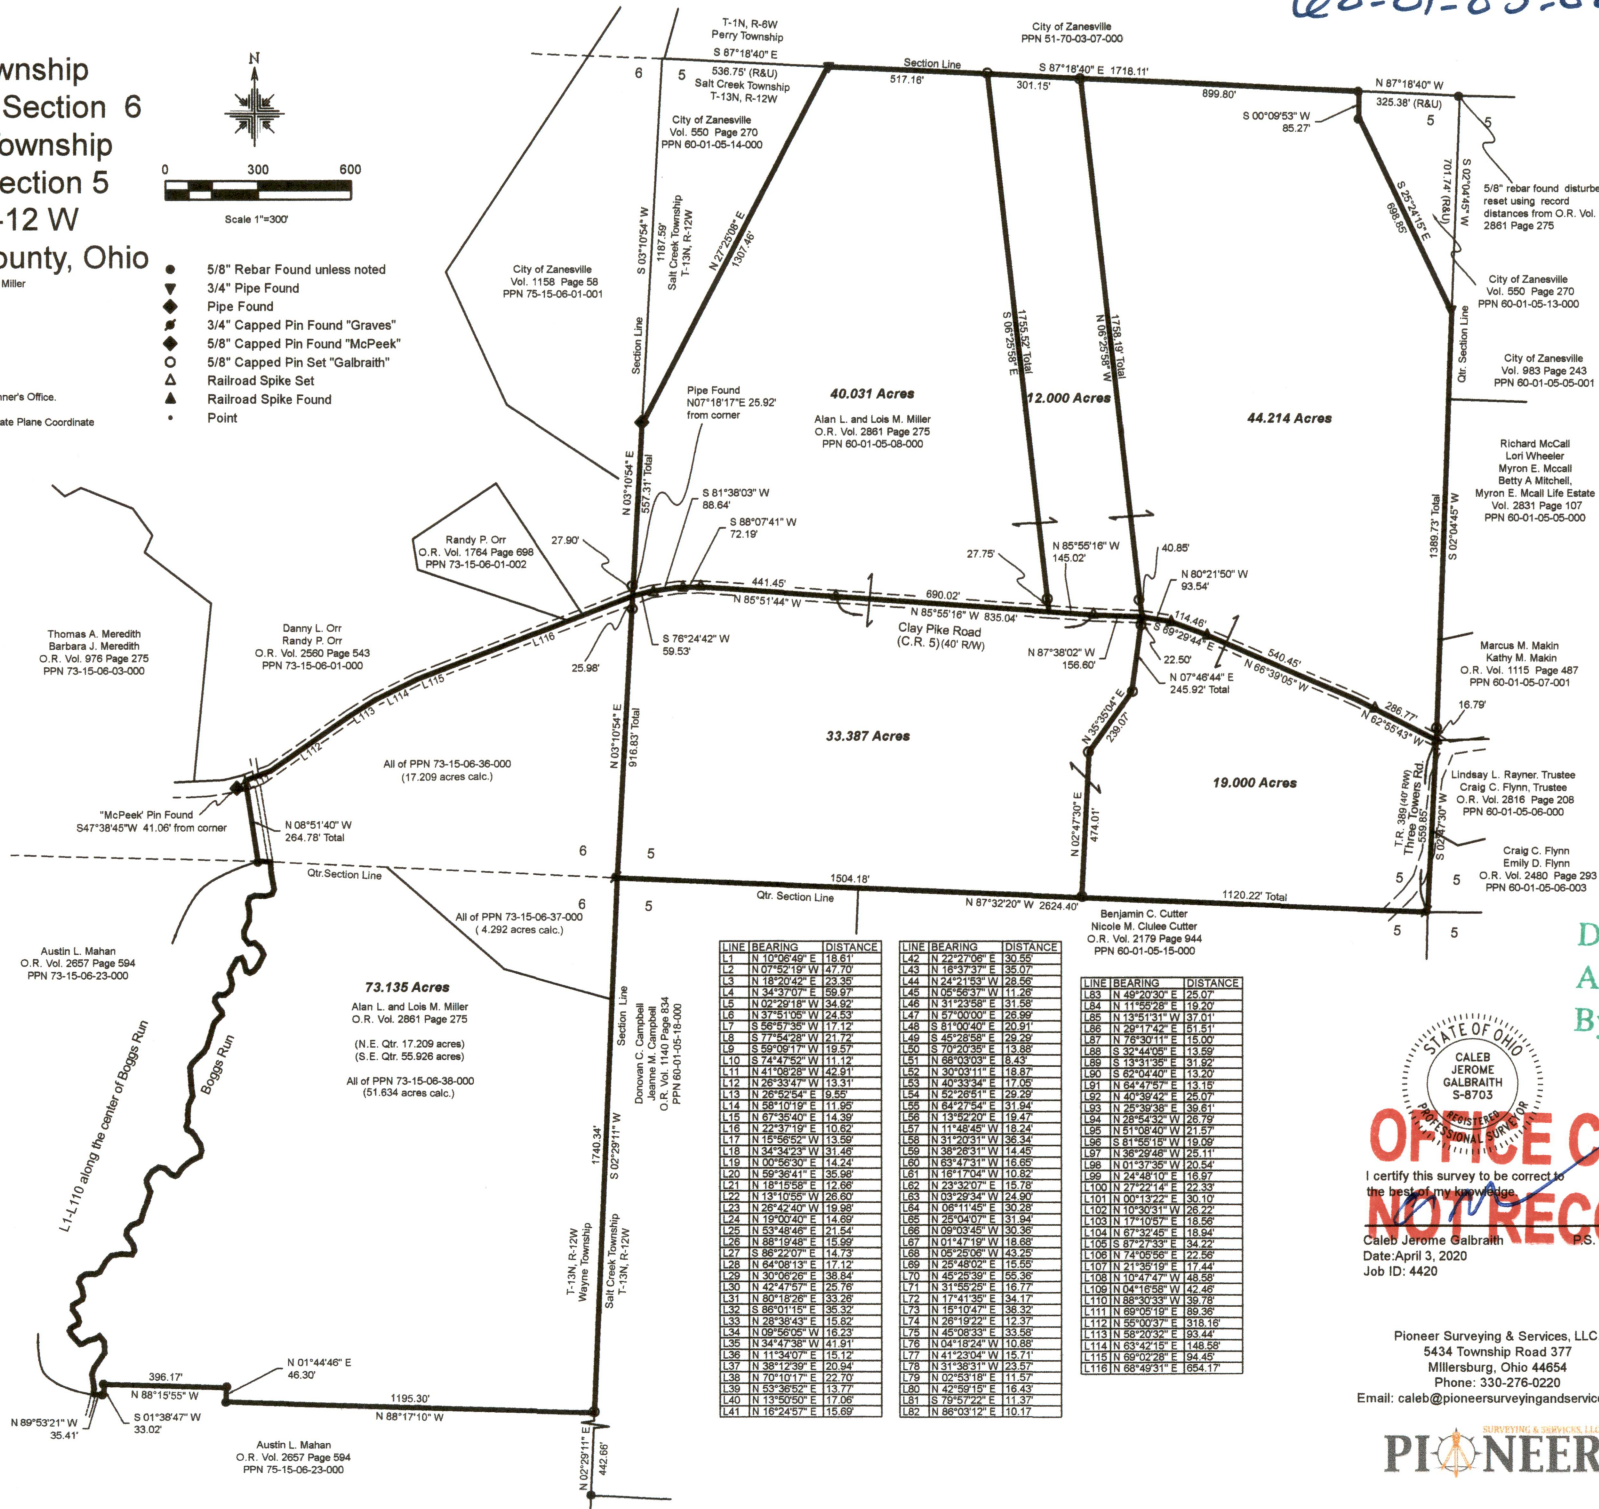


LINE BEARING	DISTANCE	LINE BEARING	DISTANCE


DESCRIPTION
APPROVED

By: *[Signature]*
3/14/20

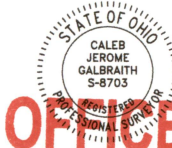

**OFFICE COPY
NOT RECORDABLE**

I certify this survey to be correct to the best of my knowledge.

Caleb Jerome Galbraith
Date: April 3, 2020
Job ID: 4420

Pioneer Surveying & Services, LLC.
5434 Township Road 377
Millersburg, Ohio 44654
Phone: 330-276-0220
Email: caleb@pioneersurveyingandservices.com



APPROVED
MUSKINGUM COUNTY
PLANNING COMMISSION DIRECTOR

5/14/2020
Date

Fee Paid