


60-01-05-08-004 B


Wayne Township
N.E., S.E. Qtr. Section 6
Salt Creek Township
N.W. Qtr. Section 5
T-13 N; R-12 W
Muskingum County, Ohio
SURVEYED FOR: Alan Miller

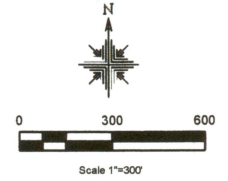

- 5/8" Rebar Found unless noted
- 3/4" Pipe Found
- Pipe Found
- 3/4" Capped Pin Found "Graves"
- 5/8" Capped Pin Found "McPeck"
- 5/8" Capped Pin Set "Galbraith"
- Railroad Spike Set
- Railroad Spike Found
- Point

REFERENCES:
Deeds as shown
Survey on file at Muskingum County Engineer's Office.
Basis of Bearing from Grid North, Ohio State Plane Coordinate System, South Zone, NAD 83.

Reduced copy, not to scale, Larger
copy available in the Muskingum
County Engineer's Map Dept.

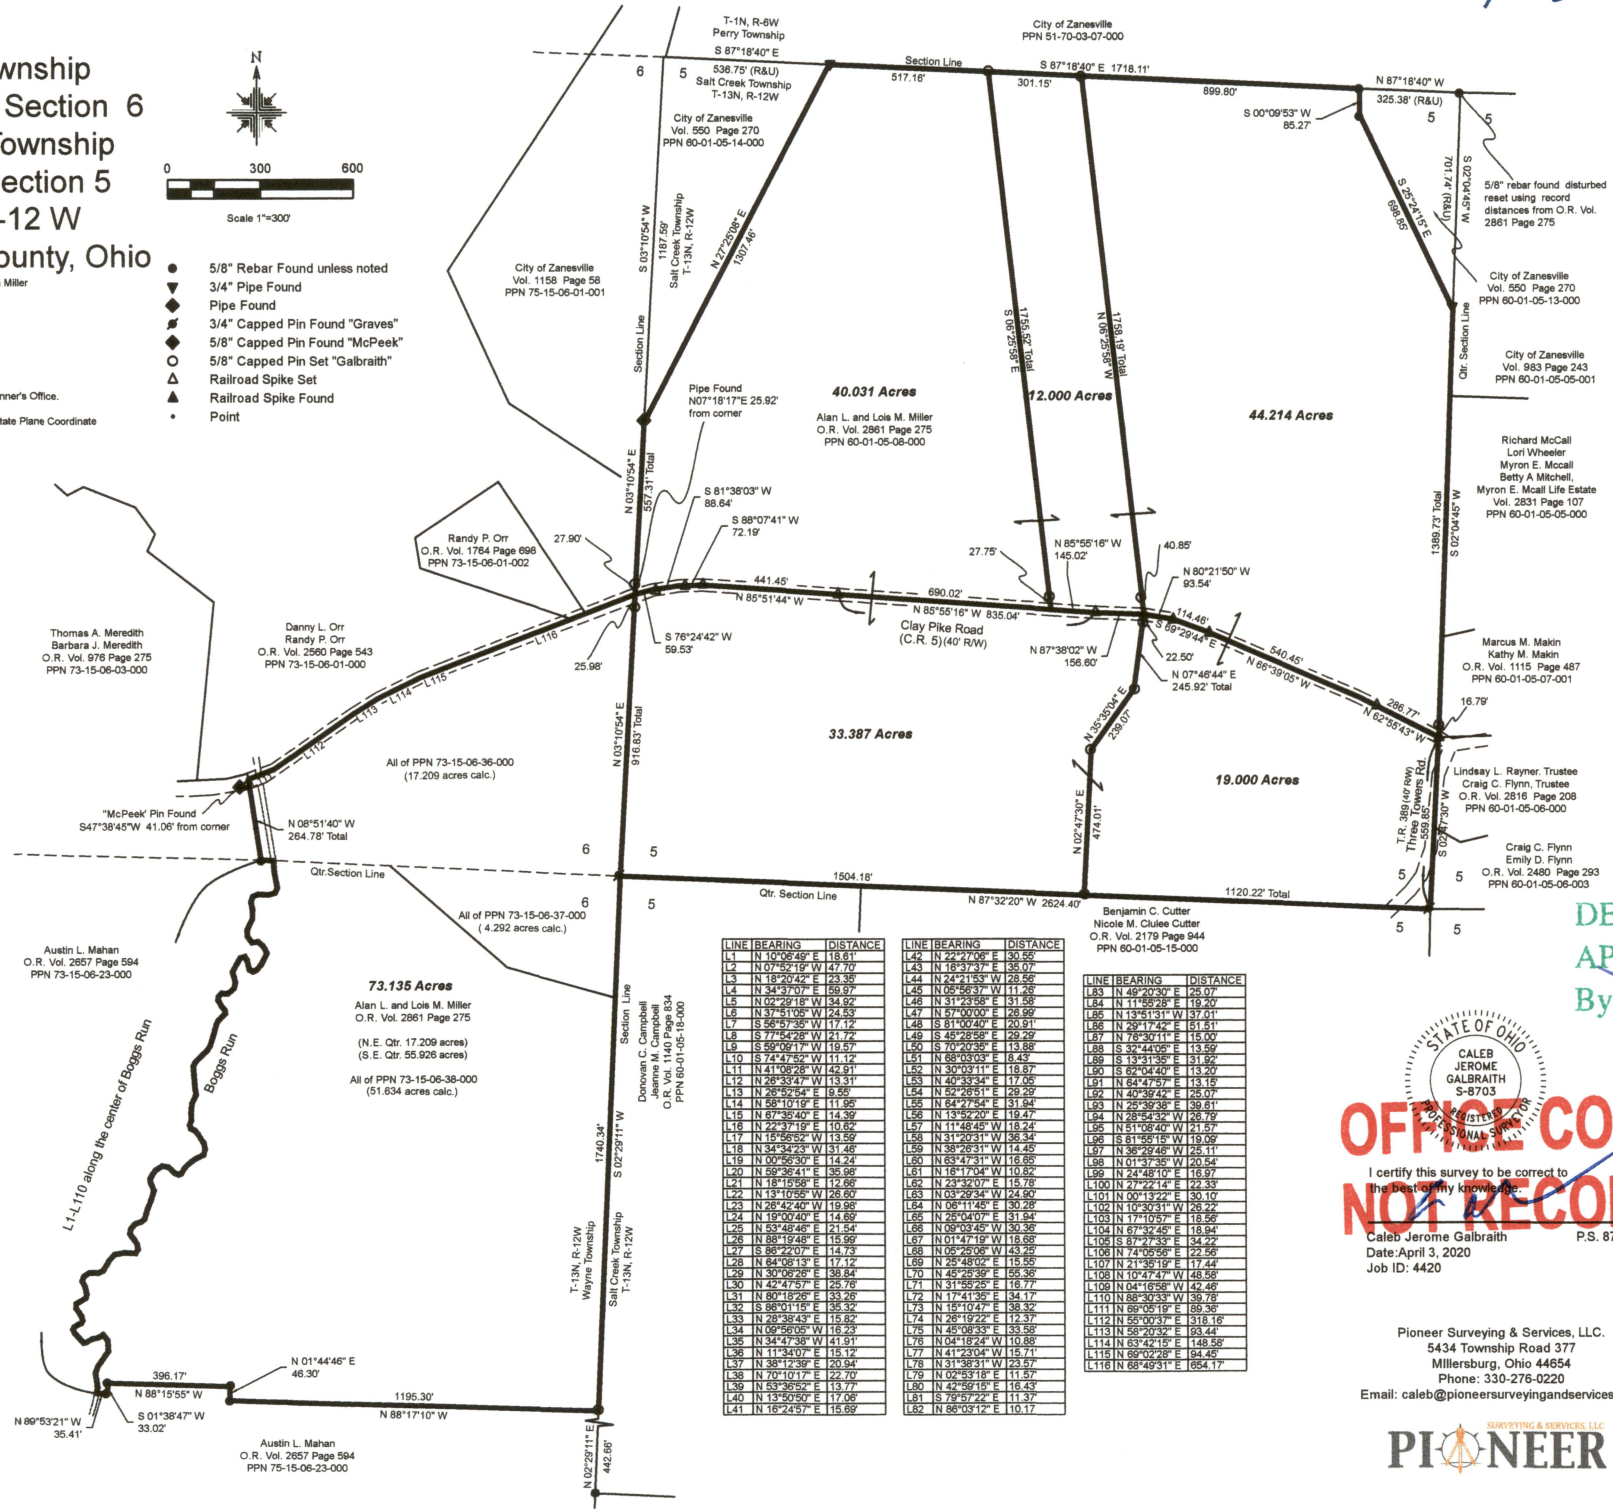

LINE	BEARING	DISTANCE	LINE	BEARING	DISTANCE
L1	N 0°08'46" E	18.81'	L42	N 22°22'06" E	30.55'
L2	N 07°52'19" W	47.70'	L43	N 16°37'37" E	35.07'
L3	N 18°20'42" E	23.38'	L44	N 24°21'53" W	28.56'
L4	N 34°37'07" E	69.97'	L45	N 35°56'57" W	111.28'
L5	N 02°29'18" W	34.92'	L46	N 31°23'58" E	31.59'
L6	N 37°51'05" W	24.53'	L47	N 57°00'00" E	26.99'
L7	S 55°57'35" W	17.17'	L48	S 81°02'40" E	20.91'
L8	S 72°22'29" W	141.72'	L49	S 49°08'58" E	29.29'
L9	S 59°09'17" W	18.57'	L50	S 70°20'35" E	13.88'
L10	S 74°47'55" E	111.12'	L51	N 68°03'03" E	8.43'
L11	N 41°06'25" W	42.91'	L52	N 30°31'11" E	10.87'
L12	N 26°33'47" W	13.31'	L53	N 40°33'34" E	17.05'
L13	N 26°52'54" E	9.55'	L54	N 52°26'51" E	29.29'
L14	N 59°10'19" E	11.98'	L55	N 54°27'54" E	51.84'
L15	N 67°38'40" E	14.39'	L56	N 13°52'20" E	19.47'
L16	N 22°37'19" E	10.82'	L57	N 11°48'45" W	18.24'
L17	N 15°56'52" W	13.59'	L58	N 31°20'31" W	36.34'
L18	N 54°52'25" W	51.46'	L59	N 38°26'51" W	14.45'
L19	N 00°56'30" E	14.24'	L60	N 83°47'31" W	16.85'
L20	N 59°36'41" E	35.98'	L61	N 16°17'04" W	10.82'
L21	N 18°15'59" E	12.88'	L62	N 23°23'07" E	15.78'
L22	N 13°10'59" W	28.50'	L63	N 03°29'34" W	24.50'
L23	N 26°42'40" W	119.86'	L64	N 06°11'45" E	30.28'
L24	N 15°02'40" E	14.69'	L65	N 25°04'07" E	31.34'
L25	N 53°48'46" E	24.154'	L66	N 00°03'45" W	30.94'
L26	N 88°19'48" E	15.99'	L67	N 01°47'19" W	18.68'
L27	S 88°27'07" E	14.73'	L68	N 05°25'08" W	43.25'
L28	N 64°08'13" E	17.17'	L69	N 25°48'02" E	15.49'
L29	N 30°06'26" E	38.84'	L70	N 45°25'39" E	55.36'
L30	N 42°47'57" E	25.76'	L71	N 31°55'25" E	16.77'
L31	N 50°18'52" E	33.28'	L72	N 17°41'35" E	34.17'
L32	S 58°01'15" E	35.32'	L73	N 16°10'47" E	38.32'
L33	N 28°38'43" E	15.82'	L74	N 26°19'22" E	12.37'
L34	N 08°59'05" W	118.23'	L75	N 45°08'33" E	33.58'
L35	N 54°47'28" W	51.51'	L76	N 04°18'24" W	10.88'
L36	N 11°34'07" E	15.12'	L77	N 41°23'04" W	15.71'
L37	N 38°12'39" E	20.94'	L78	N 31°38'31" W	23.57'
L38	N 70°10'17" E	22.72'	L79	N 02°53'18" E	11.57'
L39	N 53°36'52" E	13.77'	L80	N 42°59'15" E	16.43'
L40	N 13°50'50" E	17.06'	L81	S 79°57'22" E	11.37'
L41	N 16°24'57" E	15.69'	L82	N 86°03'12" E	10.17'

APPROVED
MUSKINGUM COUNTY
PLANNING COMMISSION DIRECTOR

Fee Paid
Date 5/15/2020

DESCRIPTION
APPROVED
By: [Signature]
5/14/20

OFFICE COPY
NOT RECORDABLE
I certify this survey to be correct to
the best of my knowledge.
Caleb Jerome Galbraith P.S. 8703
Date: April 3, 2020
Job ID: 4420

Pioneer Surveying & Services, LLC.
5434 Township Road 377
Millersburg, Ohio 44654
Phone: 330-276-0220
Email: caleb@pioneersurveyingandservices.com

