

Re-Survey of Trisha Lamourine lands in Salt Creek Township

Situated in the State of Ohio, County of Muskingum, Township of Salt Creek, and being part of the Northeast Quarter of Section 9, Township 13, Range 12, United States Military Lands, and being all the lands presently owned by Trisha G. Lamourine as per Official Record 1934, Page 924, and being more particularly described as follows:

Beginning for reference at an iron pin found on the southeast corner of the Northeast Quarter of Section 9, Township 13, Range 12, United States Military Lands;

Thence along the south line of said Quarter Section, North 87 degrees 43 minutes 34 seconds West, 659.60 feet to a point, and the principal place of beginning, from which an iron pin found bears South 00 degrees 39 minutes 39 seconds East, 4.07 feet;

Thence continuing along said quarter section line, North 87 degrees 43 minutes 34 seconds West, 808.21 feet to an iron pin found on a south corner of lands presently owned by Lowell Kevin and Deborah Sue Deal, (DR 699-350);

Thence along the lines of said Deal lands the following two courses:

- 1.) North 60 degrees 12 minutes 06 seconds East, 585.75 feet to an iron pin set;
- 2.) South 84 degrees 56 minutes 38 seconds East, 297.00 feet to a point in a creek, and the northwest corner of lands presently owned by Kristi and Steve Harding, (OR 2605-773);

Thence along the west line of said Harding lands, South 00 degrees 39 minutes 39 seconds East, 297.00 feet to the principal place of beginning, passing an iron pin found at 14.07 feet, containing 3.89 acres, more or less, and being all of Auditor's Parcel Number 60-10-09-04-000.

Subject to all legal recorded easements and right of ways.

Iron pins set are 5/8 inch rebars, 30 inches long, with plastic identification caps.

Bearings are based on the Ohio State Plane Coordinate System, NAD 83, South Zone, Grid North, as per G.P.S. observations.


This description is written based on a field survey completed December 17, 2015 by Jack D. Newcome, Reg. No. 7321.

OFFICE COPY
Jack D. Newcome
Jack D. Newcome, Reg. No. 7321
NOT RECORDABLE



12-23-15
Date

DESCRIPTION
APPROVED
By: *[Signature]* 1/15/2016

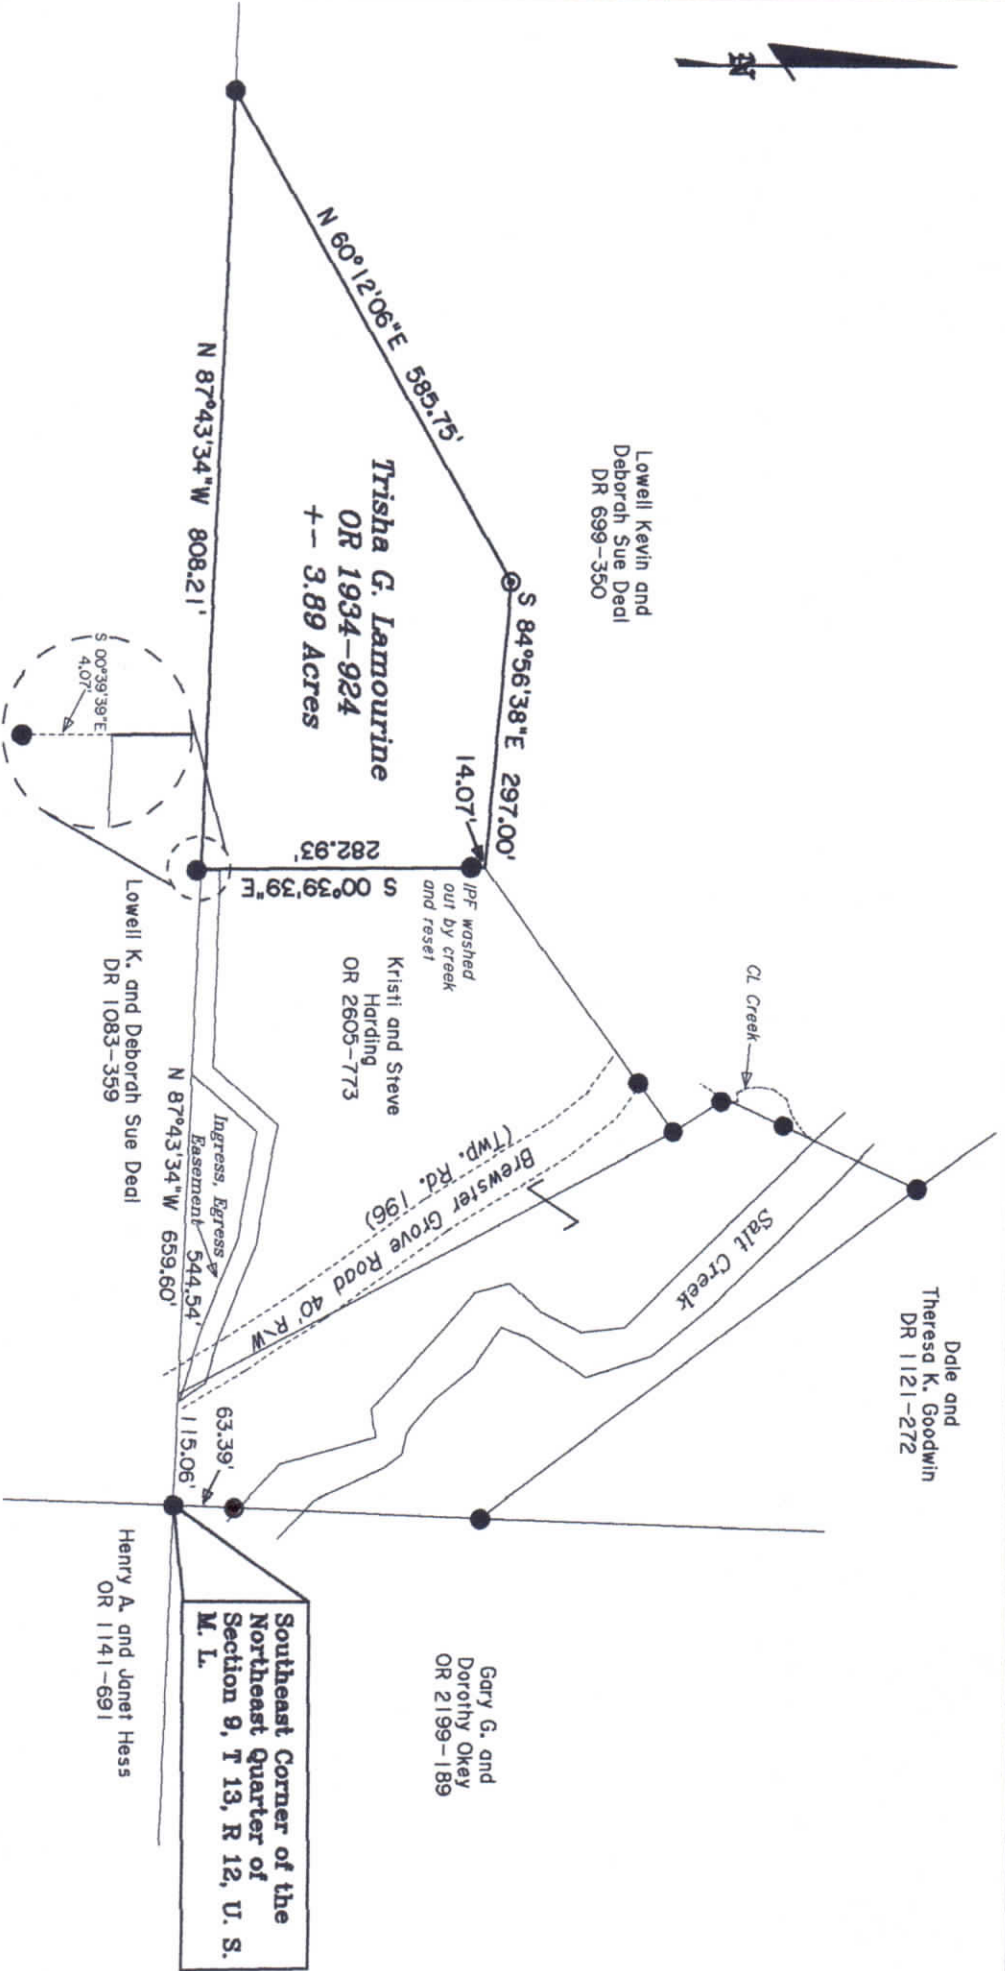

SITUATED IN:

State of Ohio, County of Muskingum, Township of Salt Creek, and being part of the Northeast Quarter of Section 9, Township 13, Range 12, United States Military Lands.

BASIS OF BEARINGS

Bearings are based on the Ohio State Plane Coordinate System, NAD 83, South Zone, Grid North, as per GPS observations.

LEGEND

- △ Railroad Spike Set
- Iron Pin Found
- ⊞ Stone Found
- Azle Found
- Iron Pipe Found
- ▲ Railroad Spike Found
- ⊙ Iron Pin Set, 5/8" rebar
- ⊠ Monument Found

REFERENCES

- OR 1942-148
- OR 1934-924
- DR 1121-272

PARCEL NO.S

All of: 60-10-09-04-000 +- 3.89 Acres



OFFICE COPY
Jack D. Newcome
NOT RECORDABLE
Date 12-23-15
Reg. Surveyor No. 7321

Newcome Surveying Company
6515 Ballard Road
Nashport, Ohio
740-452-5796