


SITUATED IN

The State of Ohio, County of Muskingum Township of Salt Creek, Southwest Quarter of Section 10, T13, R12, Congress Lands.

BASIS OF BEARING


Bearings are based on State Plane Grid Coordinates, NAD83, Ohio South, per GPS Observation.

GRAPHIC SCALE

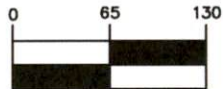

(IN FEET)

1 inch = 130 ft.

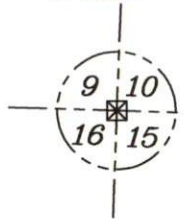


OFFICE COPY

NOT RECORDABLE

Brian Kelly McPeek
Reg. Surveyor No. 8517

This plat was prepared by McPeek Land Surveying, LLC, in accordance with Chapter 4733-37 of the Administrative Code, and is intended to be used for the legal transfer of the property described and does not intend to describe all or any easements of record, nor encroachments unless otherwise intended.

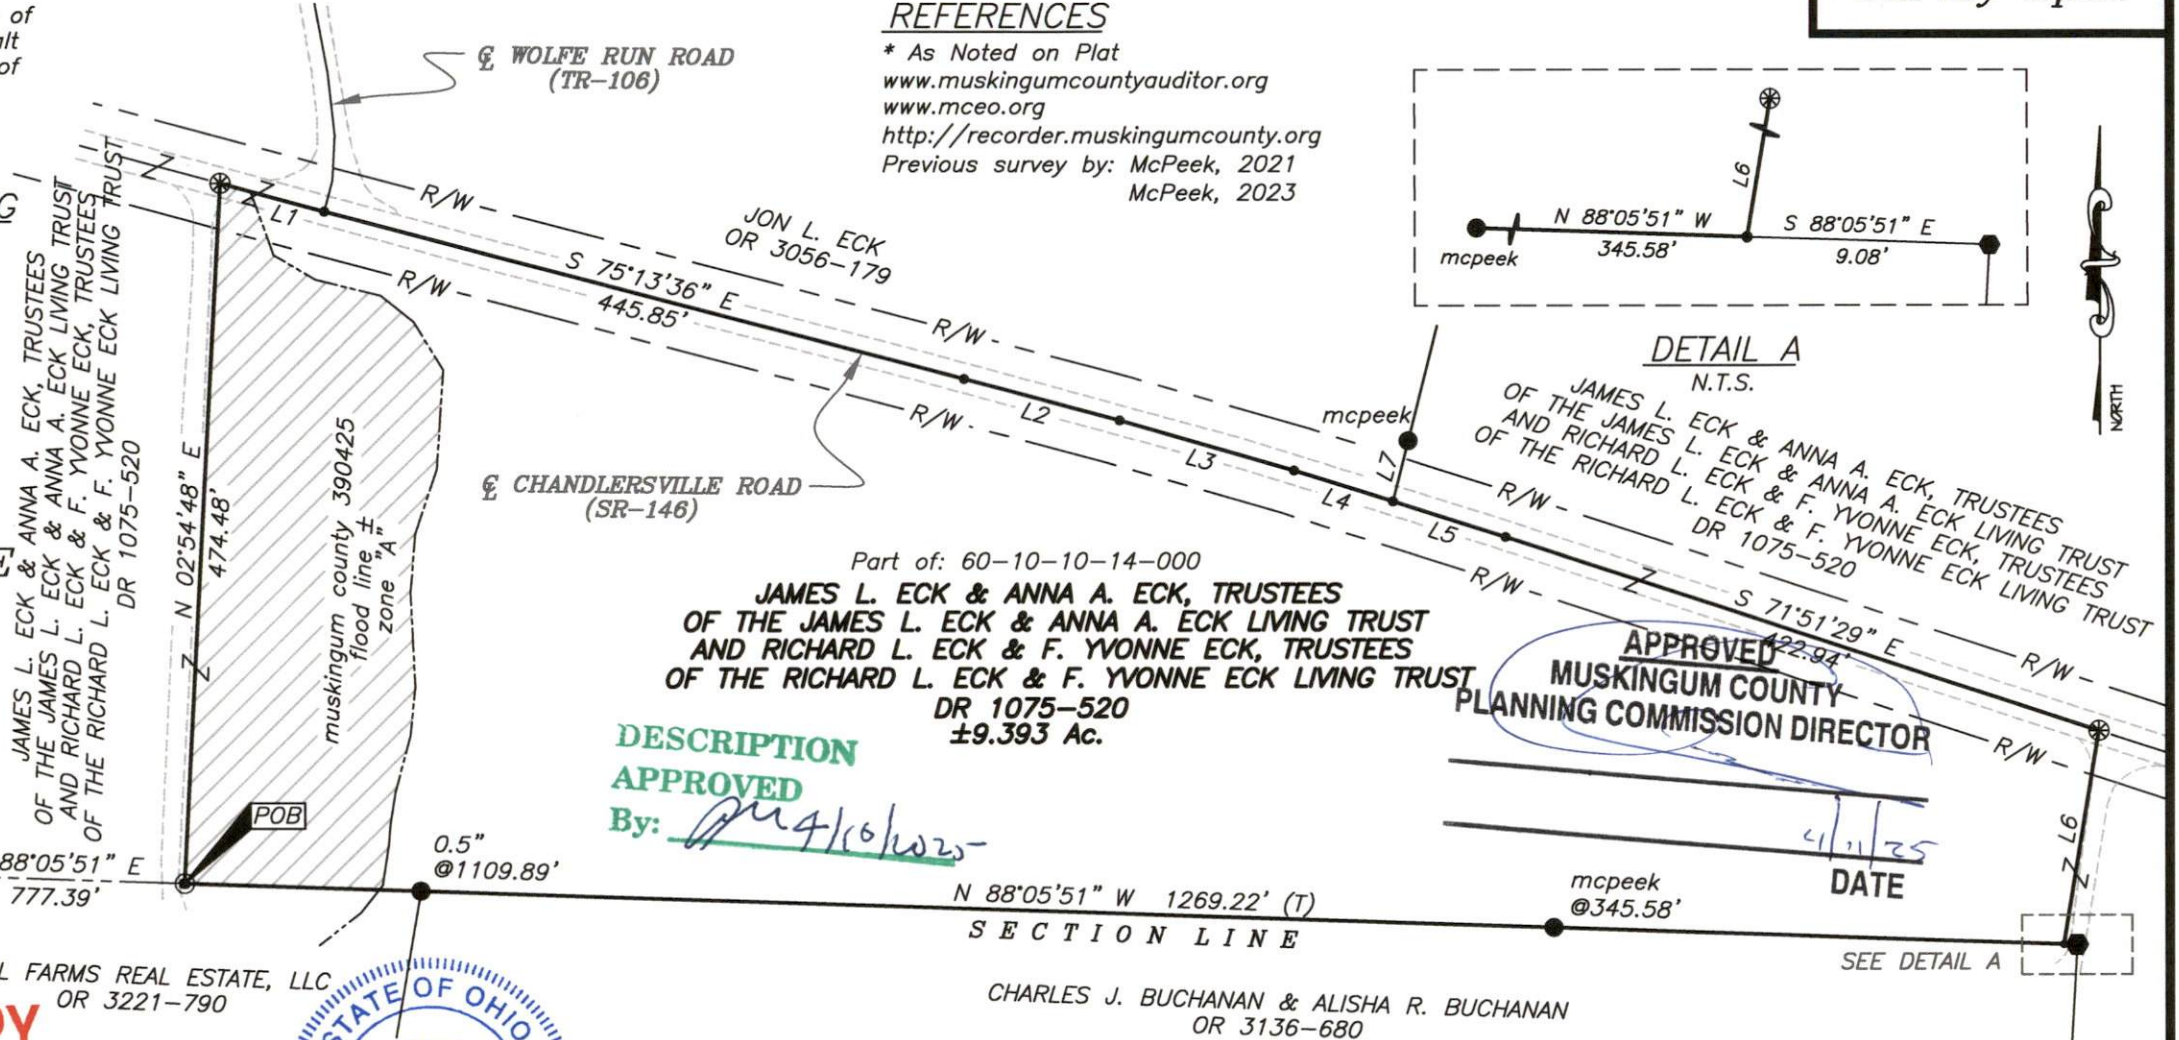

DESCRIPTION

APPROVED

By: *[Signature]* 4/16/2025

LINE TABLE

LINE	BEARING	DISTANCE
L1	S 74°50'41" E	72.86'
L2	S 75°02'54" E	108.51'
L3	S 73°52'41" E	122.45'
L4	S 72°22'33" E	69.73'
L5	S 72°22'33" E	79.82'
L6	S 09°25'17" W	146.26'
L7	N 14°03'21" E	42.36'

LEGEND

- Unmarked Point
- Iron Pin Found
- ⊗ Stone Found
- ⊗ PK Nail Set
- ⊙ Iron Pin Set (5/8" MCPEEK PS 8517)
- Z- Property Hook
- Axle Found



www.mcpeeklandsurveying.com
email: brian@mcpeeklandsurveying.com
1705 East Pike, * Zanesville, Oh 43701 * 740.704.6073