


Plat of Property Surveyed for Dean Blackburn/Ben Schafer
Part of the Northeast Quarter & the Southeast Quarter of Section 2
Township 13 North- Range 12 West
Salt Creek Township, Muskingum County, Ohio
Jacquelin M. McCarroll
Deed Ref.: Vol. 1569-P. 583, Official Records

Approved For Transfer
No On-Lot Sewage
Date 10-24-23
Zanesville - Muskingum County
Health Department

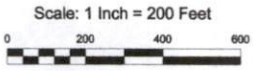


Bearings are based on
Grid North of the Ohio
South Coordinate System.

LEGEND

- Iron Pin Set, 5/8" rebar capped "Schell-7314"
- Iron Pin Found
- ⊞ Marked Stone Found
- - - Parcel Line

Pertinent Documents

- 1) All Deed Vol. & Pages Shown
- 2) Auditor's Aerial Photos of Parcels
- 3) Survey Plats of the Area

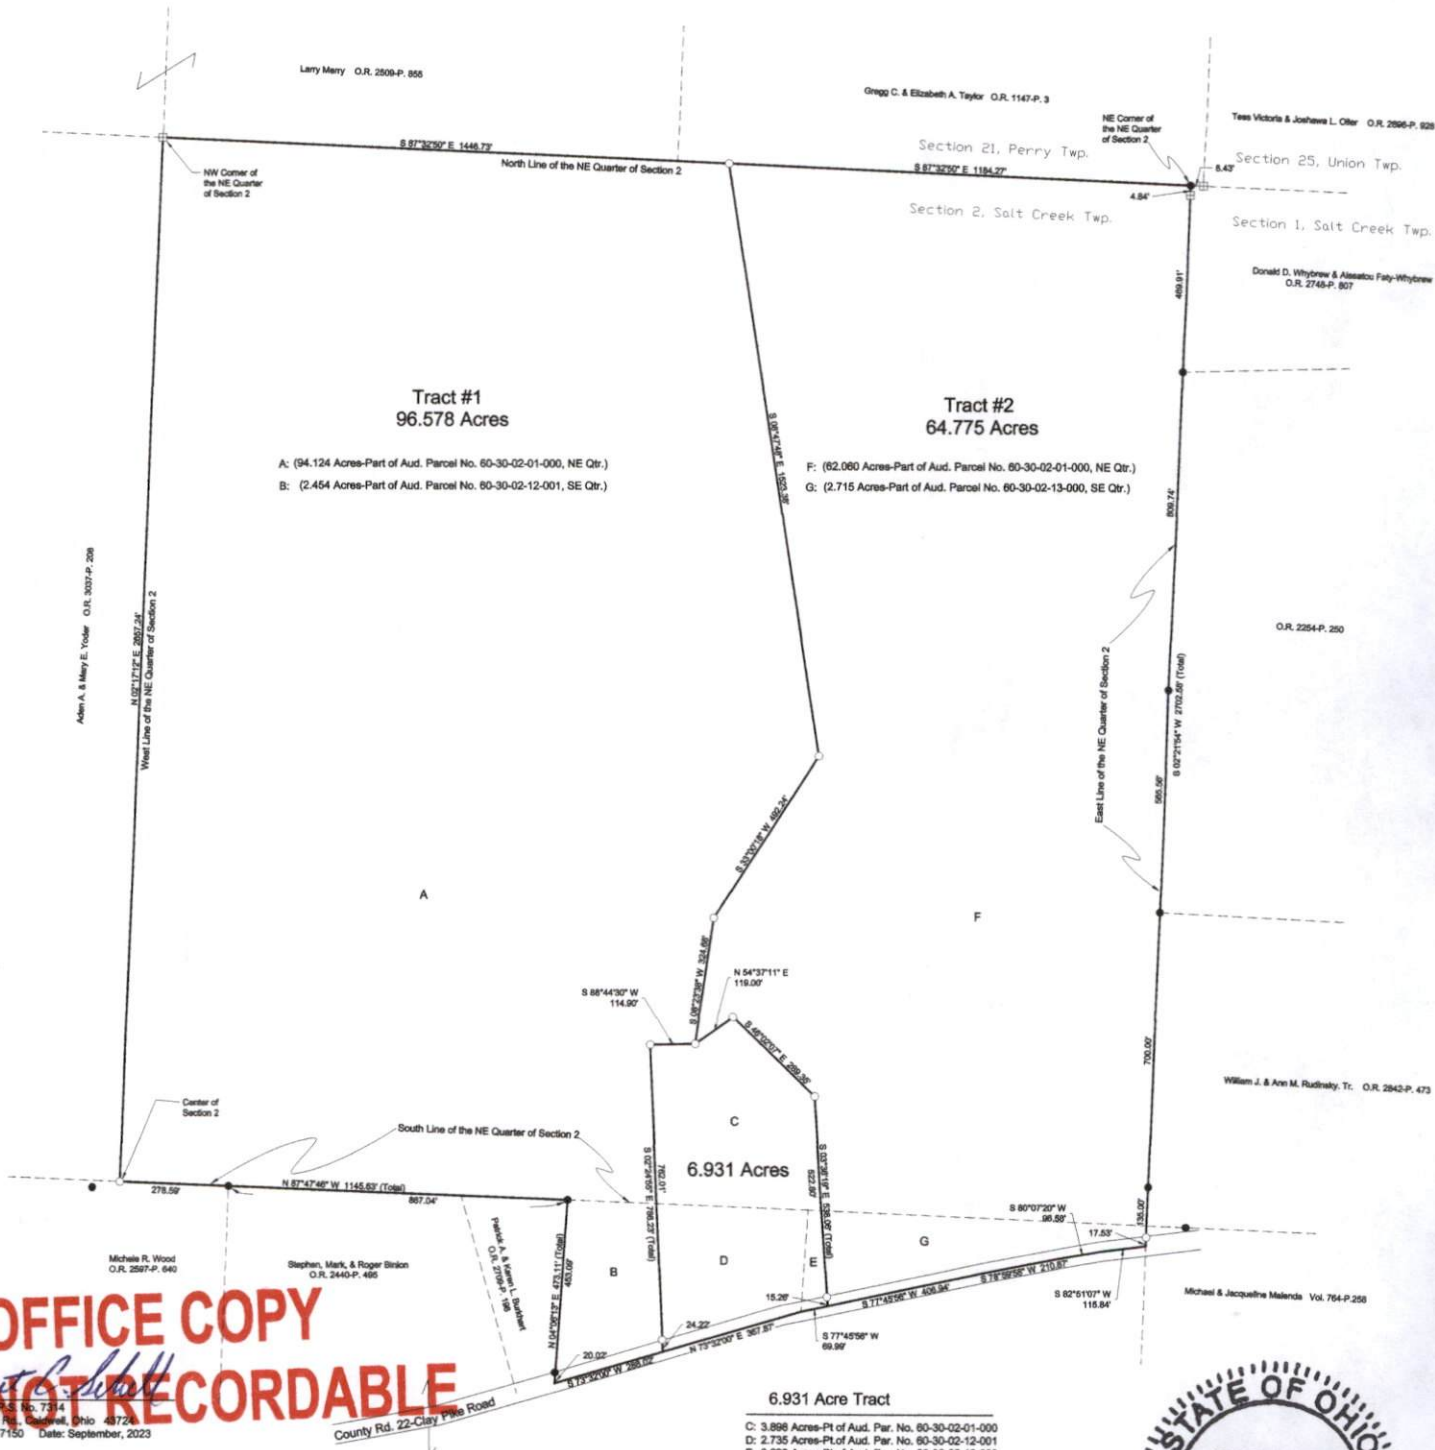

OFFICE COPY
NOT RECORDABLE


Robert C. Schell, No. 7314
19018 Woodfield Rd., Zanesville, Ohio 43721
Phone: (740) 752-7150 Date: September, 2023

6.931 Acre Tract
C: 3.898 Acres-Pl of Aud. Par. No. 60-30-02-01-000
D: 2.735 Acres-Pl of Aud. Par. No. 60-30-02-12-001
E: 0.298 Acres-Pl of Aud. Par. No. 60-30-02-13-000

DESCRIPTION

APPROVED

By: Robert C. Schell

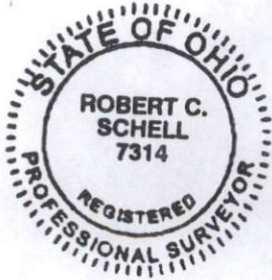

Reduced copy, not to scale, Larger
copy available in the Muskingum
County Engineer's Map Dept.