

SITUATED IN:


State of Ohio, County of Muskingum, Township of Salt Creek,
Being part of the Northeast Quarter of Section 17, Township
13, Range 12, Congress Lands East of the Scioto River

BASIS OF BEARINGS

Bearings are based on the Ohio State Plane Coordinate System, NAD
83(2011), South Zone, Grid North, as per GPS observations

PARCEL NO.

Part of: 60-40-17-01-000 ±51.42 Acres

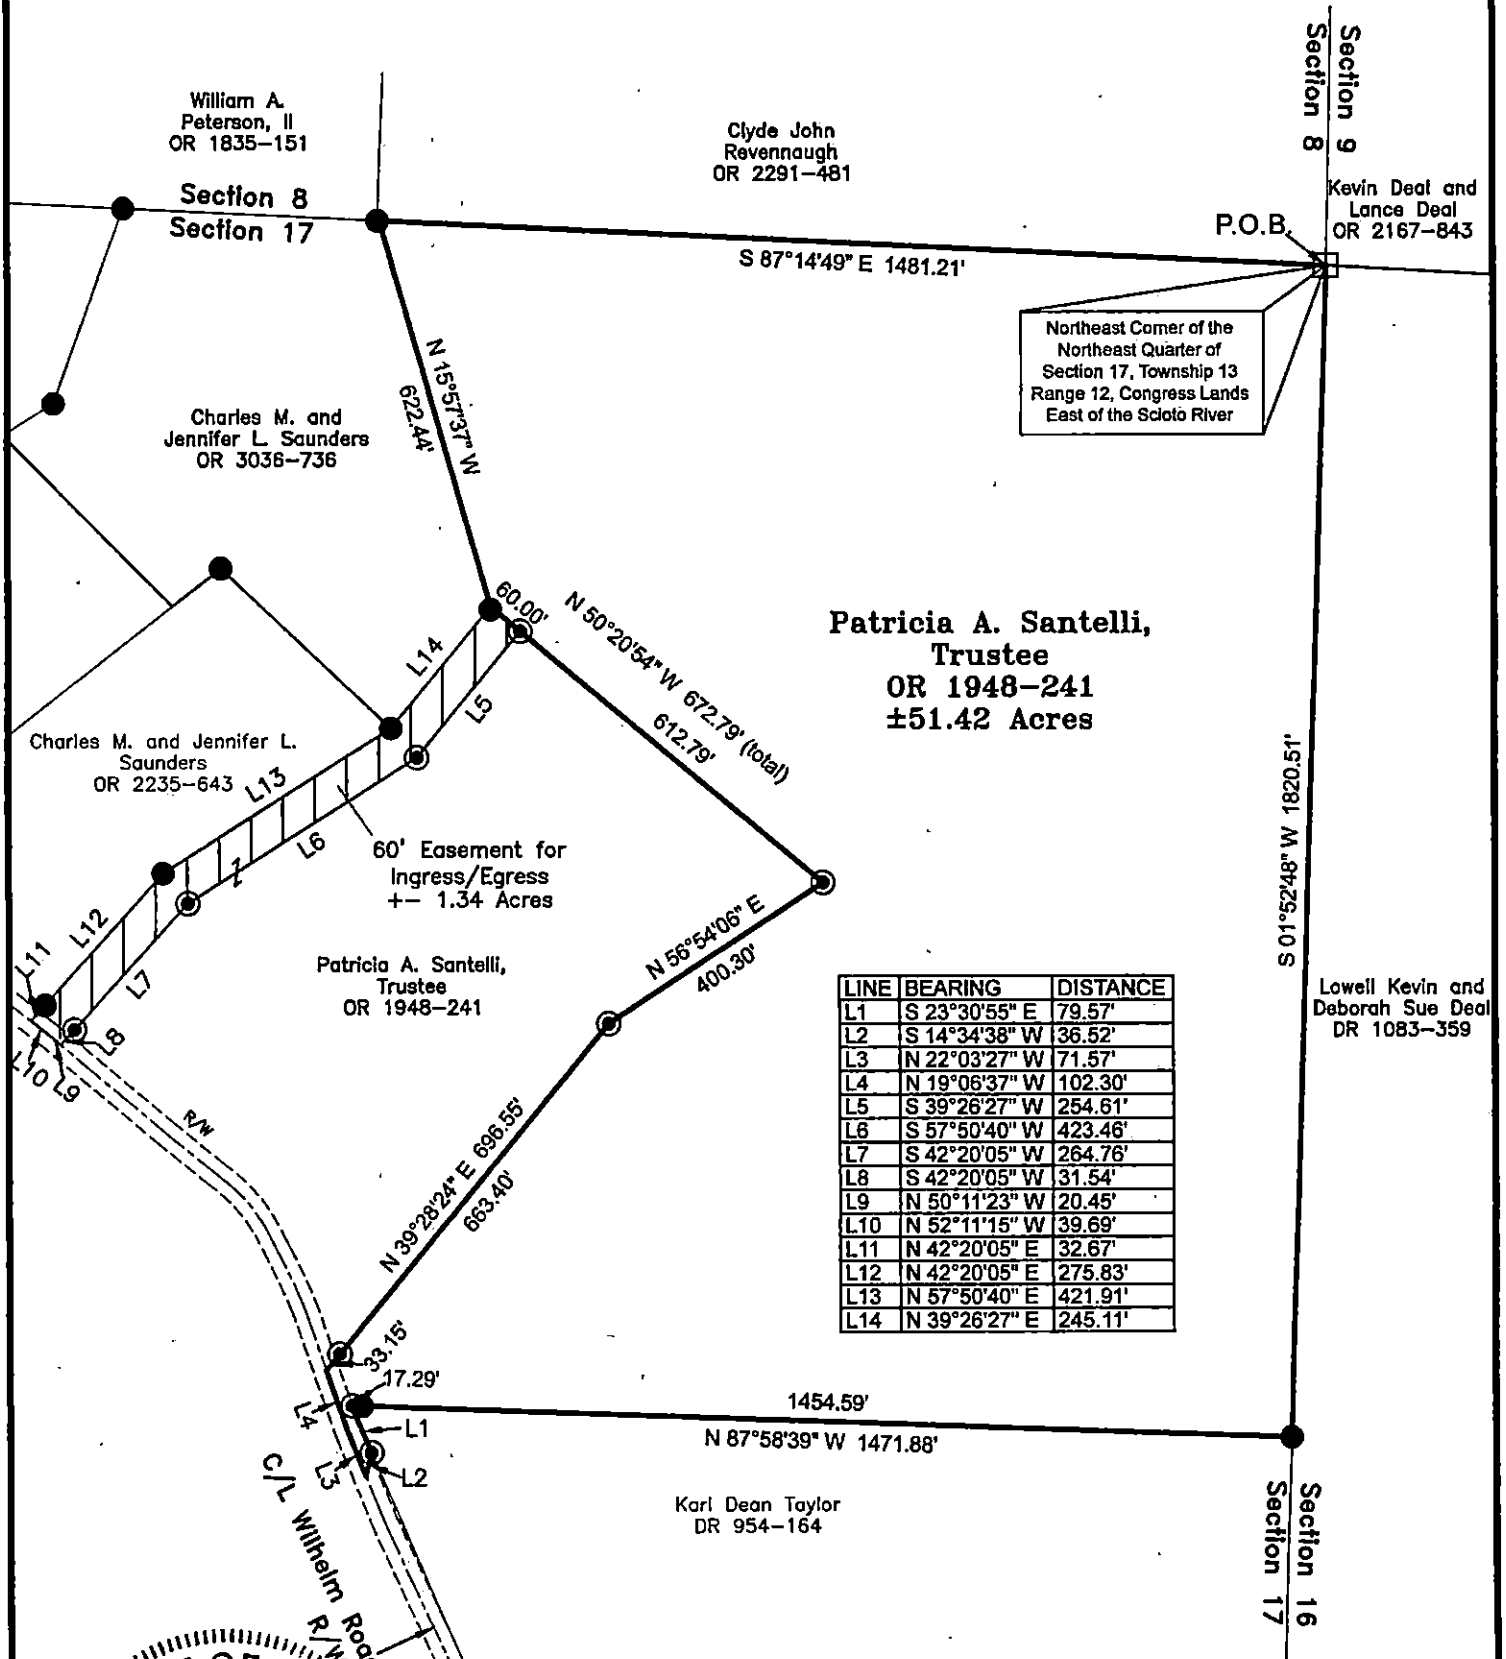

LINE	BEARING	DISTANCE
L1	S 23°30'55\" E	79.57'
L2	S 14°34'38\" W	36.52'
L3	N 22°03'27\" W	71.57'
L4	N 19°06'37\" W	102.30'
L5	S 39°26'27\" W	254.61'
L6	S 57°50'40\" W	423.46'
L7	S 42°20'05\" W	264.76'
L8	S 42°20'05\" W	31.54'
L9	N 50°11'23\" W	20.45'
L10	N 52°11'15\" W	39.69'
L11	N 42°20'05\" E	32.67'
L12	N 42°20'05\" E	275.83'
L13	N 57°50'40\" E	421.91'
L14	N 39°26'27\" E	245.11'

REFERENCES

Survey by Charles R. Harkness PS#6885,
Survey by R. L. Daniels PS#5410,
Survey by Jack D. Newcome PS#7321,
Survey by W. J. Bledenbach PS#5718,
All deed Ref. shown on this plat


LEGEND

- Iron Pin Set 5/8\" rebar
- Iron Pin Found 5/8\" rebar
- Stone Found


DESCRIPTION

APPROVED

By: *[Signature]*

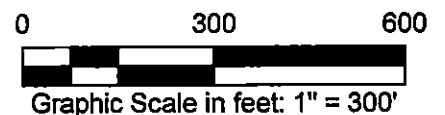

Newcome Surveying Company
6515 Ballard Road
Nashport, Ohio 43830
740-452-5796

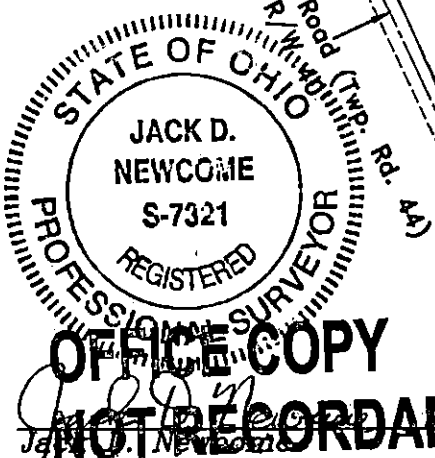

Reg. Surveyor No. 7321