


*The State of Ohio, County of Muskingum,
Township of Salt Creek, NE Qtr. of Section 22,
T13, R12.*

* As Noted on Plat -
www.muskingumcountyauditor.org
www.mceo.org
http://recorder.muskingumcounty.org

☒ Iron Pin Set (8517)
☐ Iron Pin Found
☒ Pipe Found w/cap
☒ Stone Found
☐ Conc. Monument Found
☒ Property Hook

Bearings are based on State Plane Grid
Coordinates, NAD83, Ohio South, per GPS.
Observation

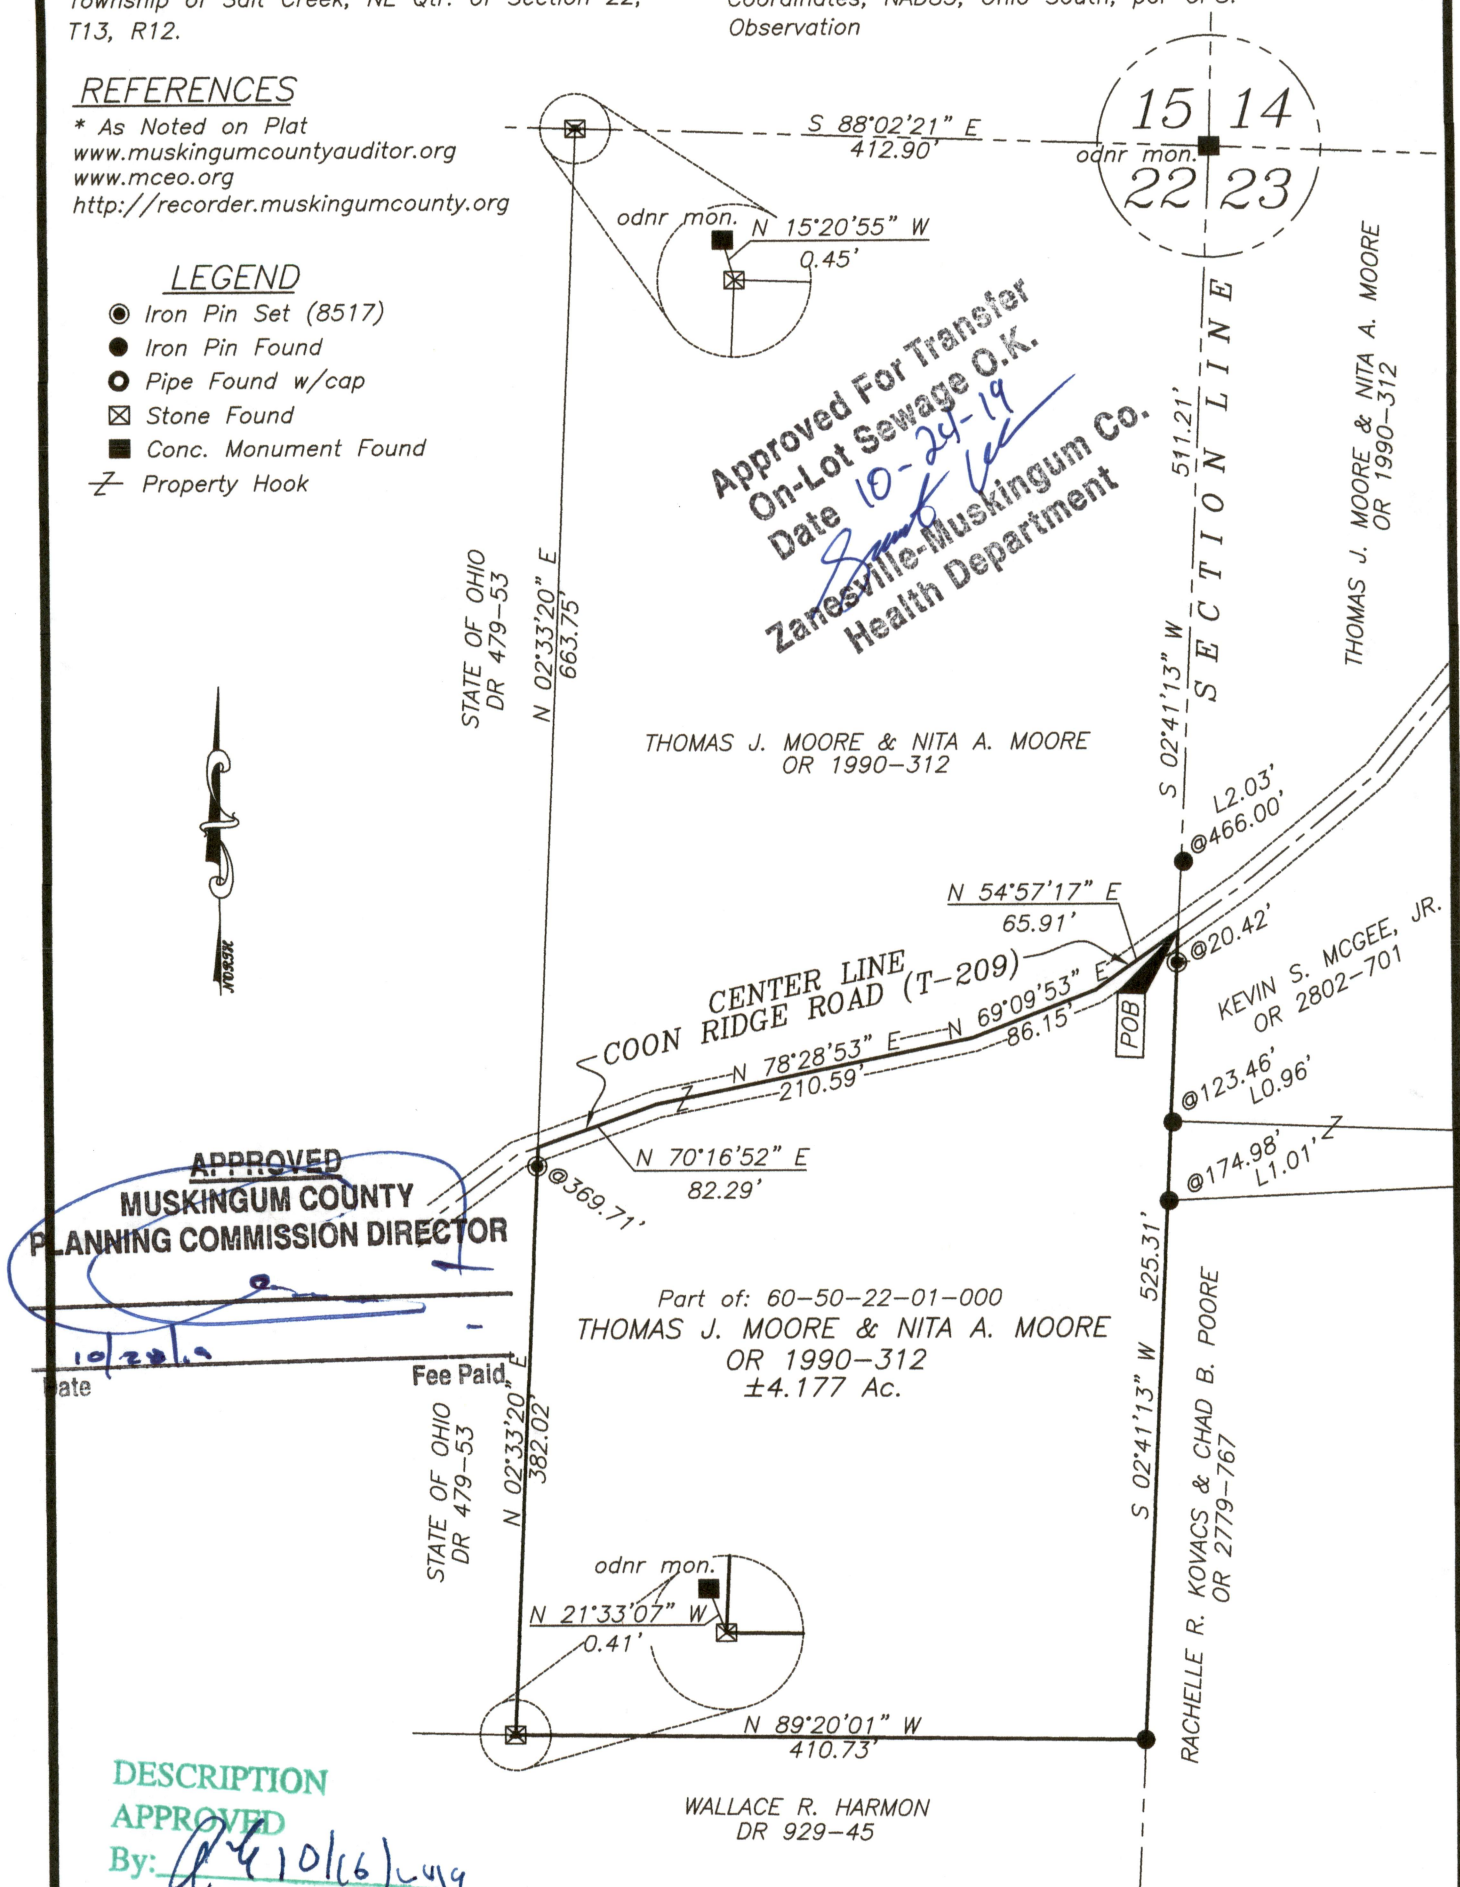


APPROVED

By: 241016 24/9

Brian Kelly McPeck
Reg. Surveyor No. 8517

This plat was prepared by McPeck Land Surveying, LLC in accordance with Chapter 4733-37 of the Administrative Code, and is intended to be used for the legal transfer of the property described and does not intend to describe all or any easements of record, nor encroachments unless otherwise intended.

GRAPHIC SCALE

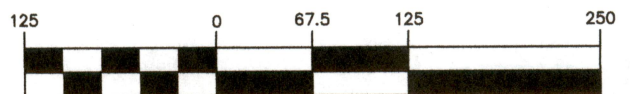

(IN FEET)
1 inch = 125 ft.



MCPEEK LAND SURVEYING

www.mcpeeklandsurveying.com
email: brian@mcpeeklandsurveying.com
340 Robin Hood Ln. * Zanesville, Oh 43701 * 740.704.6073