

60-50-22-34

42.40 COONRIDGE RD

Roy Harmon
to
Harmon
6/9/84

Situated in the State of Ohio, County of Muskingum,
Township of Salt Creek, T 13, R 12, Northeast Quarter
of Section 22, bounded and described as follows:


Commencing at a concrete monument at the Northeast
corner of the Northeast Quarter of Section 22; thence
South on section line 1046.18 feet; thence South 89°
 $25' 12''$ West 452.55 feet to a concrete monument the
place of beginning; thence South $25^{\circ} 03' 39''$ West
312.43 feet to an iron pin; thence North $82^{\circ} 54' 38''$
West 316.95 feet to the center of Coonridge Road pass-
ing an iron pin at 304.95 feet; thence along center
of road North $17^{\circ} 00'$ East 254.44 feet; thence leav-
ing Coonridge Road North $89^{\circ} 54' 37''$ East 372.47 feet
to a concrete monument the place of beginning, contain-
ing 2.12 acres more or less.

Above description is based on the bearing of the East
line of the Northeast Quarter of Section 22 bearing
South.

Survey & Description By:

R. L. Daniels
Registered Surveyor No. 5410

OFFICE COPY
NOT RECORDABLE

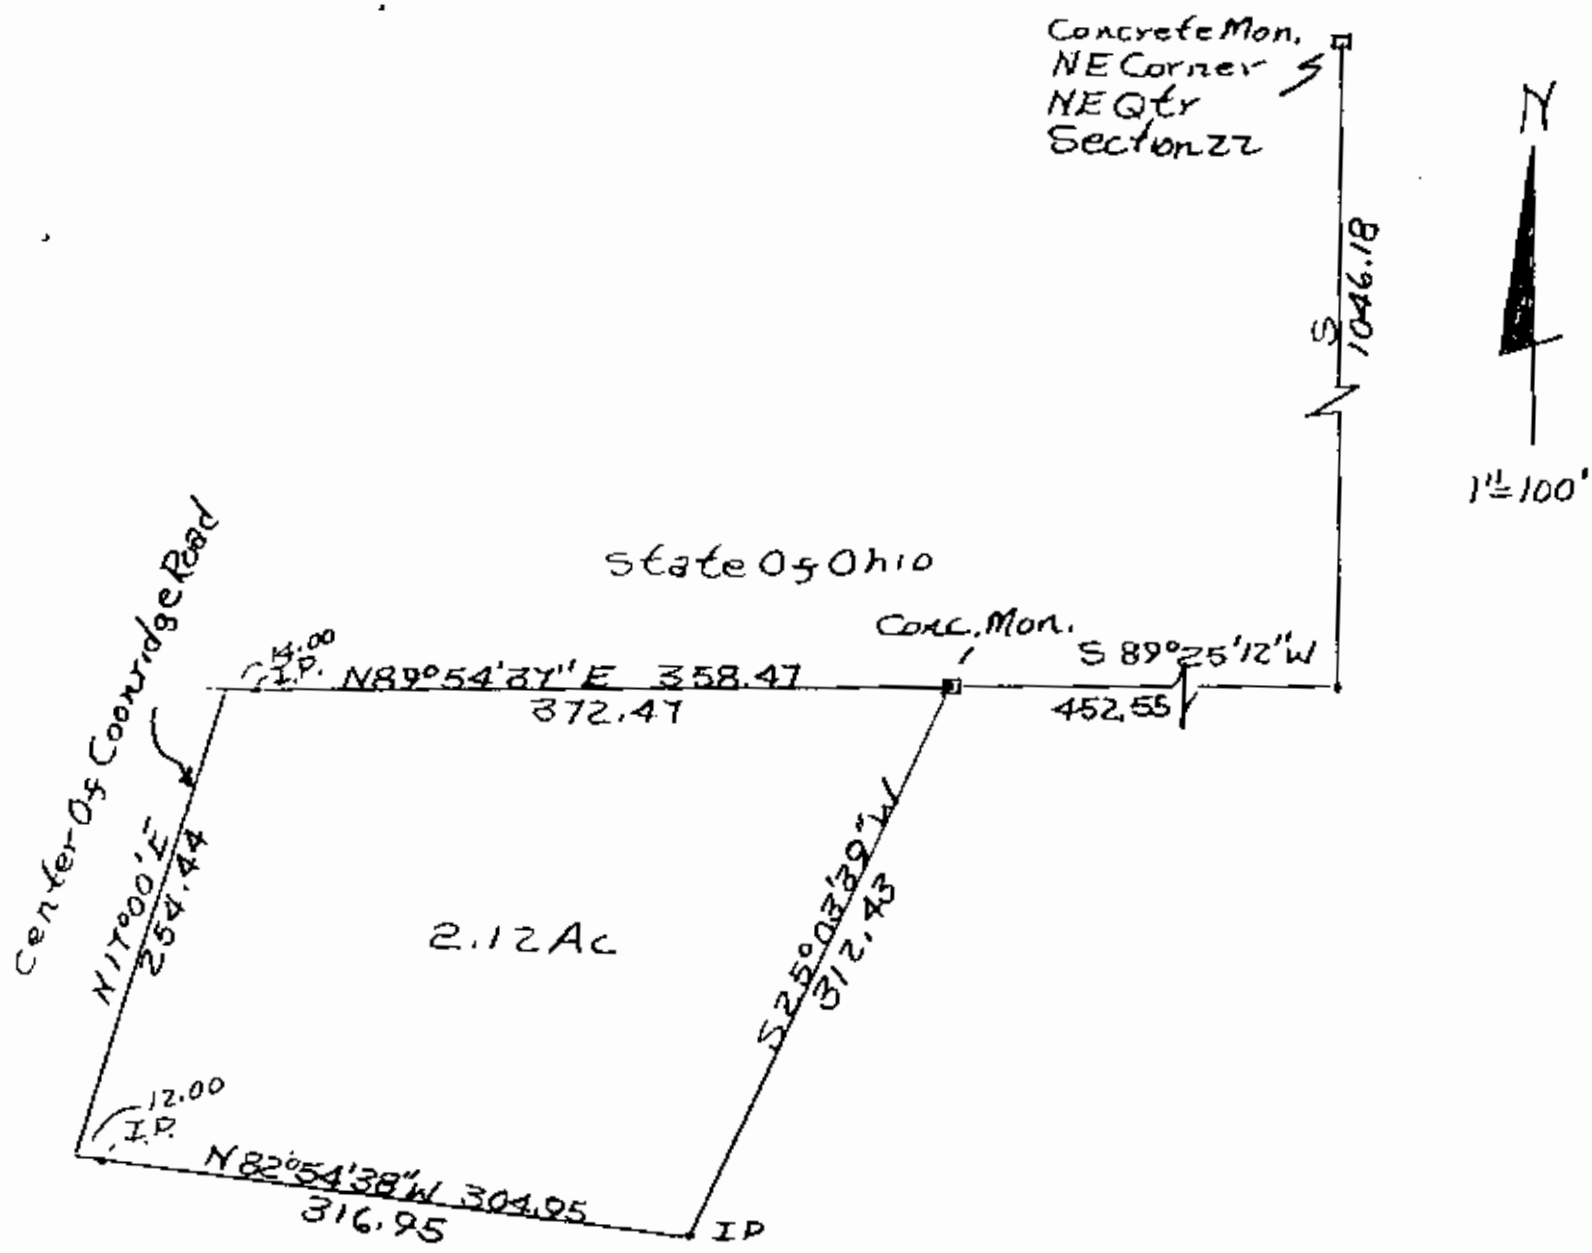

Survey of 2.12 Acres From
Roy Harmon To Harmon
6/11/84 By RLD Daniels
Reg. Surveyor No. 5410
Muskingum County, Salt
Creek Township, T13, R12,
N.E. Quarter Section 22.