



SITUATED IN:
State of Ohio, County of Muskingum, Township of Salt Creek,
Northeast Quarter of Section 13, and being part of Lot 2, of the
Muskingum Salt Reserve, (Misc. Bk. 6, Pg. 14), Township 13, Range
12, Congress Lands East of the Scioto River

BASIS OF BEARINGS

Bearings are based on the Ohio State Plane Coordinate System, NAD
83, South Zone, Grid North, as per GPS observations

PARCEL NO.

All of: 60-60-13-15-000 ±1.04 Acres
All of: 60-60-13-16-000 ±1.19 Acres
All of: 60-60-13-17-000 ±0.59 Acres
(±0.10 Ac. in R/W of Twp. Rd. 654)

Surveyors Notes:

1. This is a corrective survey of previous survey made in 2019.
2. The south twelve feet of the property has an exception for a right of way, but since that twelve feet is in the public road right of way, it is a mute point.




LEGEND

- Iron Pin Found 5/8" rebar
- Axle Found
- ⊙ Iron Pipe Found
- ⊗ Iron Pin Set 5/8" rebar
- x — Fence Line


REFERENCES

Survey by Charles R.
Harkness PS# 6885,
Survey by Randall A.
Emler PS# 7760,
All deed Ref. shown
on this plat

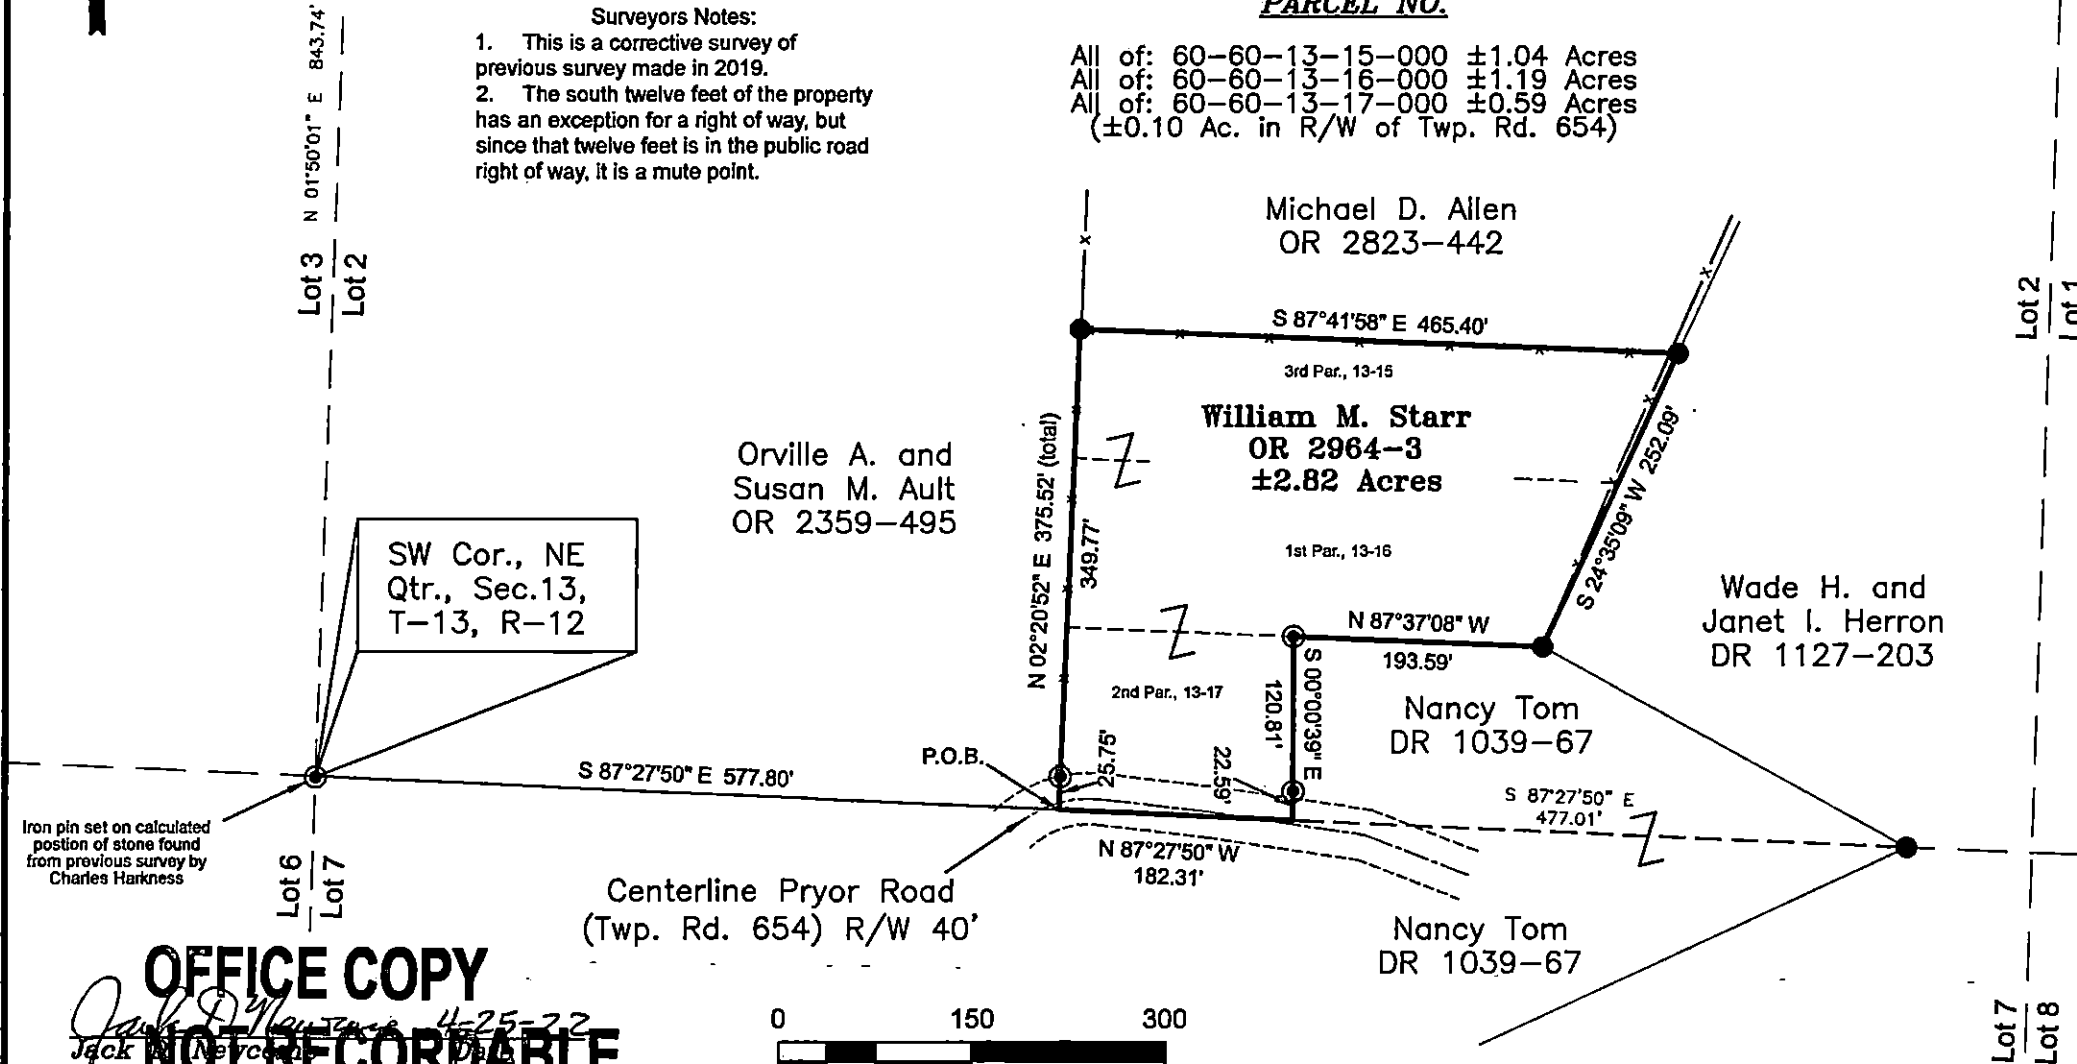

OFFICE COPY
NOT RECORDABLE

Reg. Surveyor No. 7321

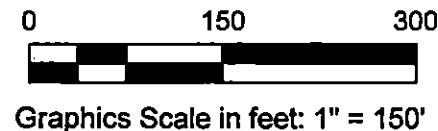

DESCRIPTION

APPROVED

By: *[Signature]*

Newcome Surveying Company
6515 Ballard Road
Nashport, Ohio 43830
740-452-5796