

60-60-14-17-001 B



DESCRIPTION
APPROVED
By: *Pl 4/13/19*

SITUATED IN:
State of Ohio, County of Muskingum, Township of Salt Creek,
and being part of the Northwest Quarter of Section 14,
Township 13, Range 12, Congress Lands East of the Scioto River

BASIS OF BEARINGS

Bearings are based on the Ohio State Plane Coordinate System, NAD 83, South Zone, Grid North as per GPS observations.

PARCEL NO.


Part of: 60-60-14-17-000 +- 1.40 Acres
(+- 0.17 Ac. in R\W of St. Rte. 146)

LEGEND

- △ Railroad Spike Set
- Iron Pin Found
- ⊞ Stone Found
- Axle Found
- Iron Pipe Found
- ▲ Railroad Spike Found
- ⊙ Iron Pin Set, 5/8" rebar
- ⊞ Monument Found

REFERENCES

OR 2619-85
Previous
Surveys by J.
Gamble, and R.
Daniels,
St. Rte. 146
R\W Plans

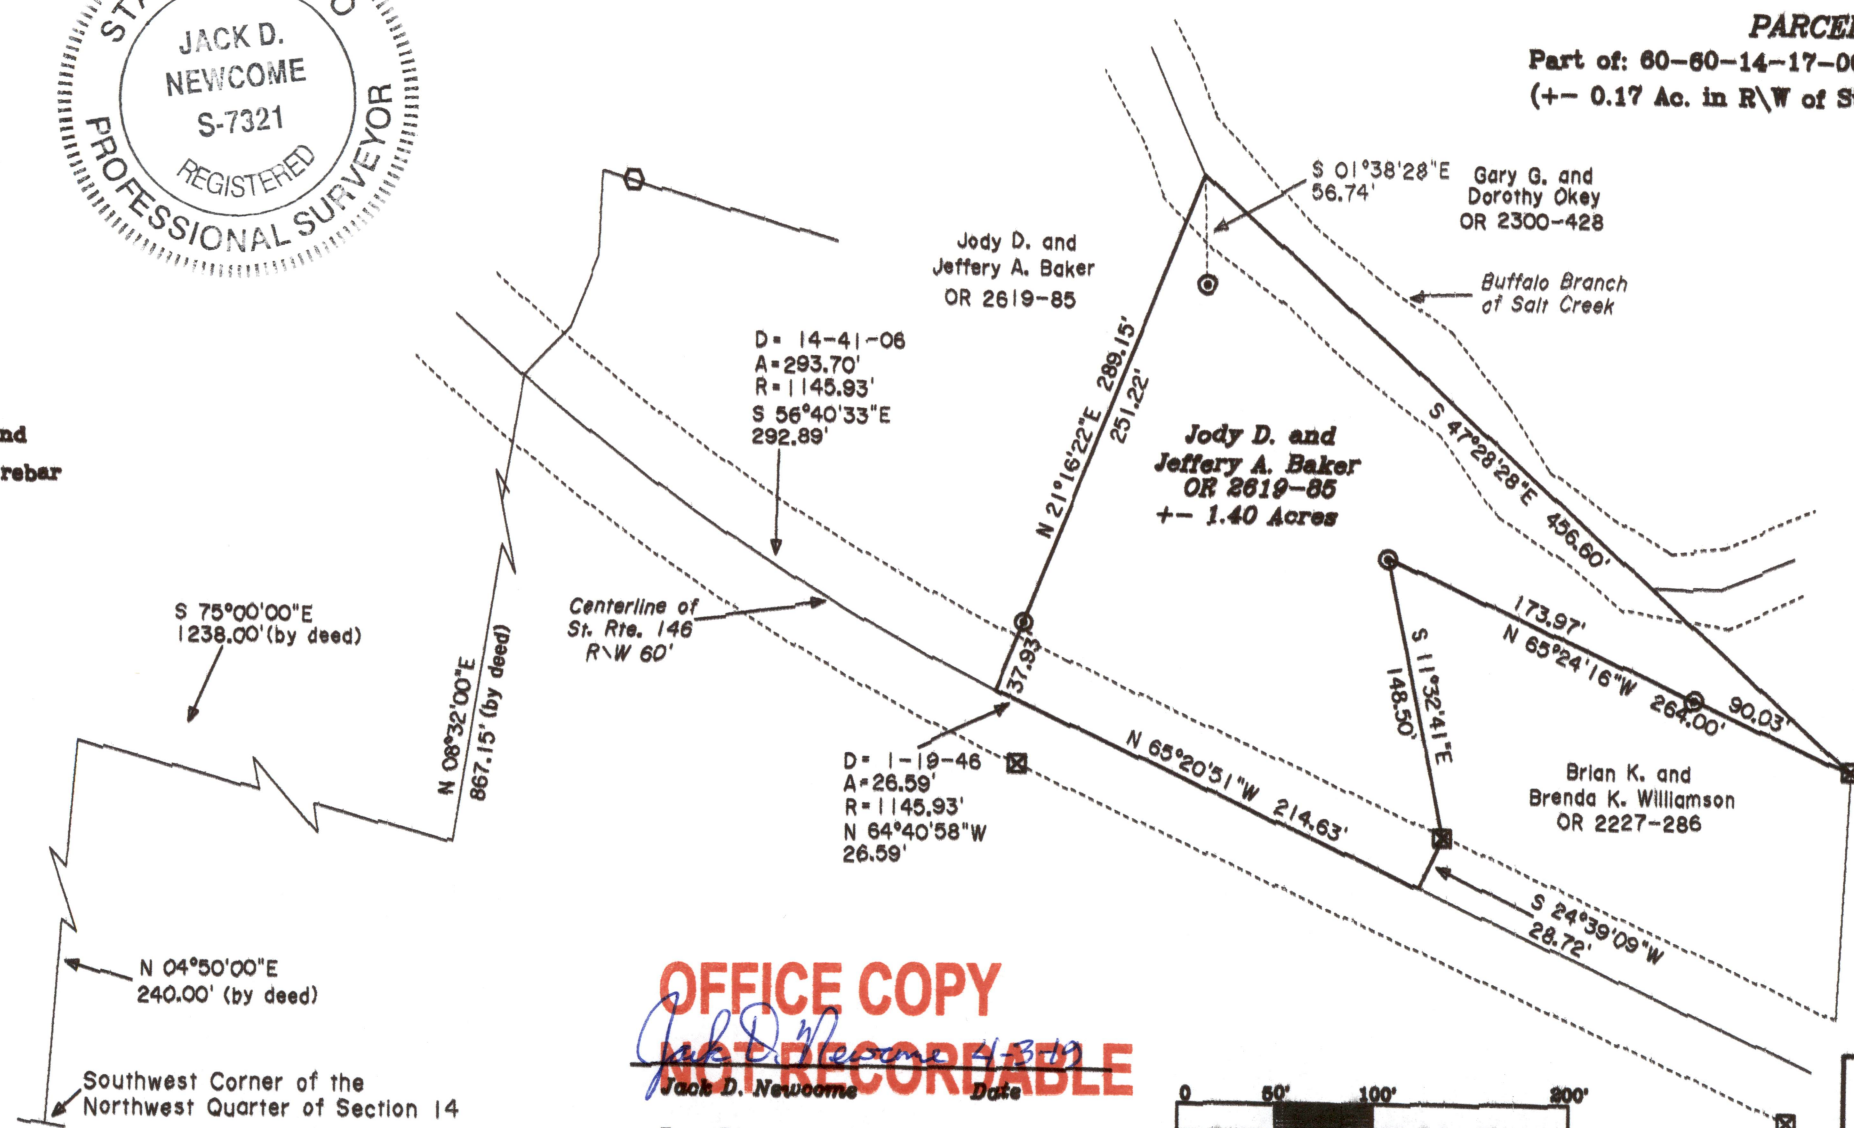

APPROVED
MUSKINGUM COUNTY
PLANNING COMMISSION DIRECTOR
[Signature]
Date *4/13/19*

James L., Anna, and
Richard Eck, Trustees
DR 1075-520

Brian K. and
Brenda K. Williamson
OR 2227-286

Gary G. and
Dorothy Okey
OR 2300-428

Jody D. and
Jeffery A. Baker
OR 2619-85


Jody D. and
Jeffery A. Baker
OR 2619-85
+- 1.40 Acres

D = 14-41-06
A = 293.70'
R = 1145.93'
S 56°40'33"E
292.89'

D = 1-19-46
A = 26.59'
R = 1145.93'
N 64°40'58"W
26.59'

OFFICE COPY
Jack D. Newcome
NOT RECORDED
Date *4/13/19*

Reg. Surveyor No. 7321

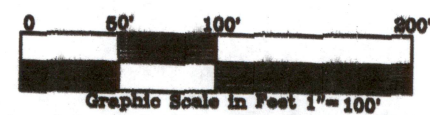

Newcome Surveying Company
6515 Ballard Road
Nashport, Ohio
740-452-5796