



www.mcpeeklandsurveying.com
email: brian@mcpeeklandsurveying.com
340 Robin Hood Ln., * Zanesville, Oh 43701 * 740.704.6073

SITUATED IN

The State of Ohio, County of Muskingum,
Township of Salt Creek, and being part of the SE Qtr. of Section 14 &
SW Qtr. of Section 13, T13, R12, Congress Lands East of the Scioto River.

BASIS OF BEARING

Bearings are based on State Plane Grid Coordinates, |
NAD83, Ohio South, per GPS Observation.

REFERENCES

* As Noted on Plat
www.muskingumcountyauditor.org
www.mceo.org
http://recorder.muskingumcounty.org

LEGEND

- Iron Pin Set (8517)
- Iron Pin Found
- Pipe Found w/cap
- Stone Found
- Property Hook

DESCRIPTION

APPROVED


By: *[Signature]*




OFFICE COPY
NOT RECORDABLE

Brian Kelly McPeck
Reg. Surveyor No. 8517

This plat was prepared by McPeek Land Surveying, LLC
in accordance with Chapter 4733-37 of the Administrative Code,
and is intended to be used for the legal transfer of the property
described and does not intend to describe all or any easements of
record, nor encroachments unless otherwise intended.

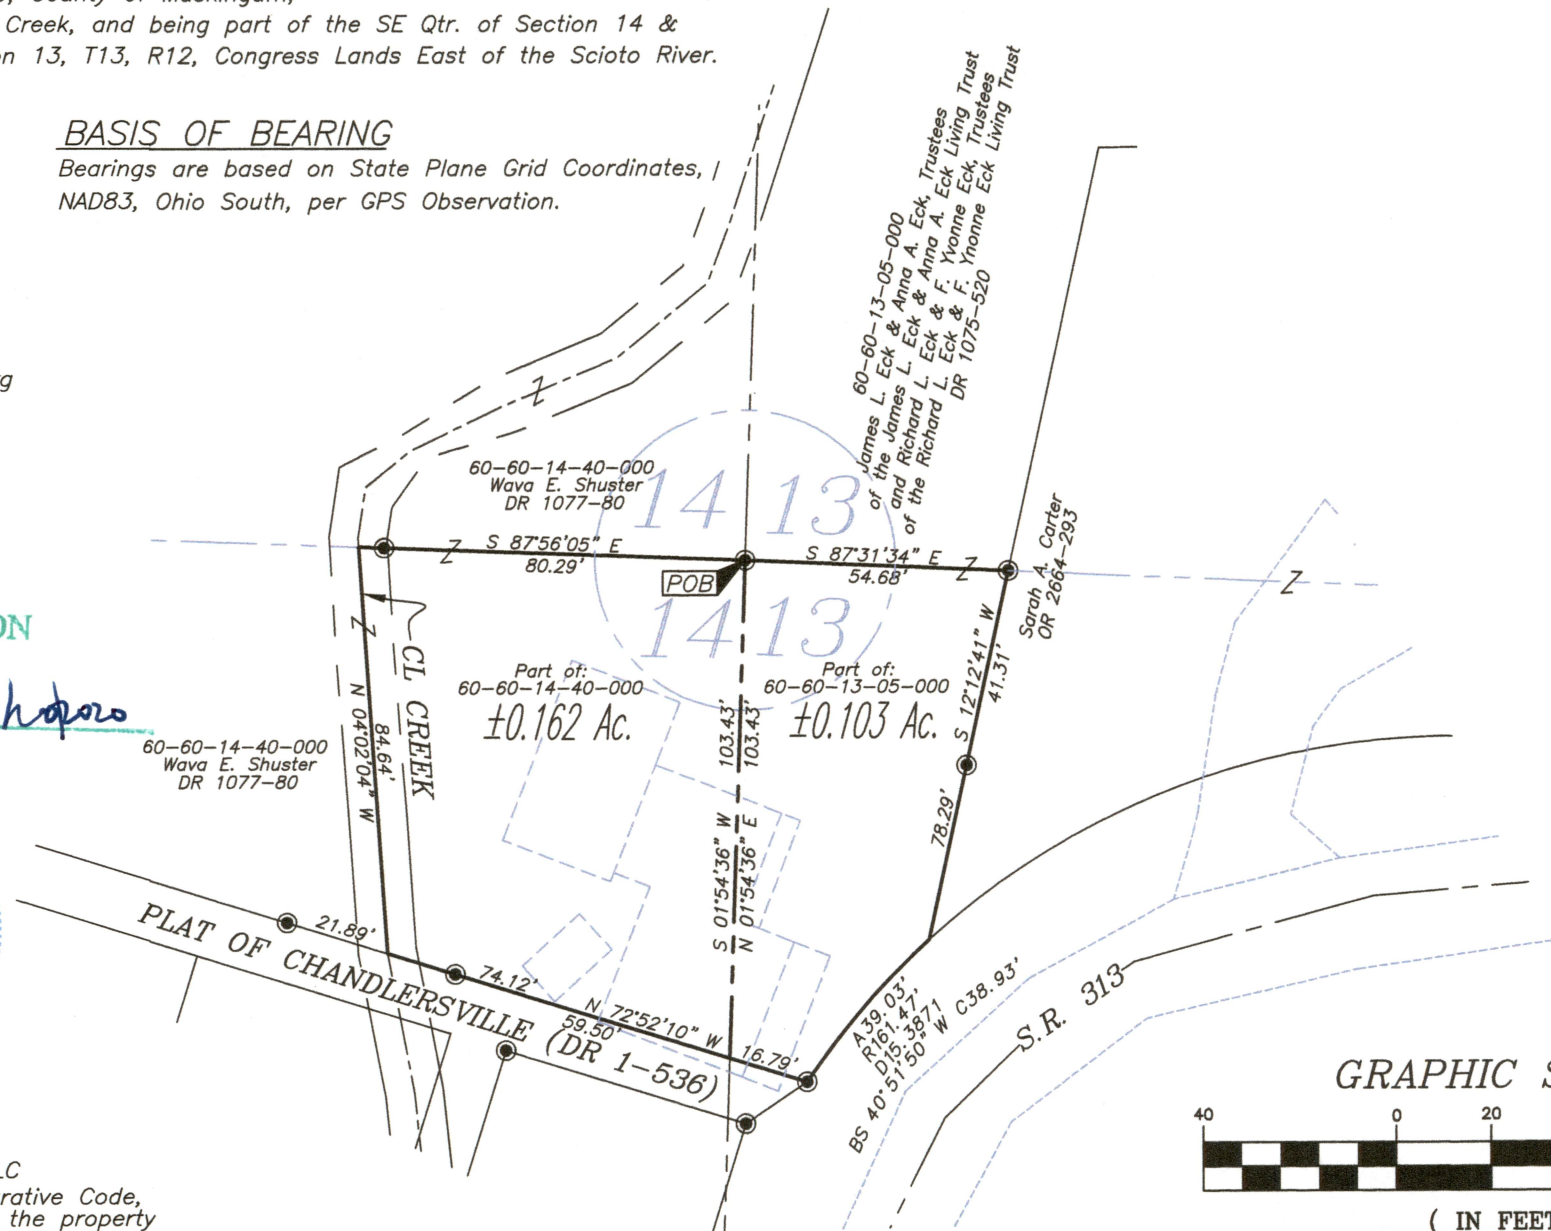

GRAPHIC SCALE

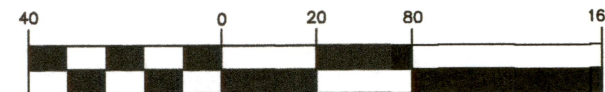

(IN FEET)
1 inch = 40 ft.